


FINAL SURVEY	DATE
NOTE BOOK	BY
NO.	
SURVEYED	DATE
TEMPLATE	BY
AREAS	
CHECKED	

ORIGINAL SURVEY	DATE
NOTE BOOK	BY
NO.	
SURVEYED	DATE
TEMPLATE	BY
AREAS	
CHECKED	

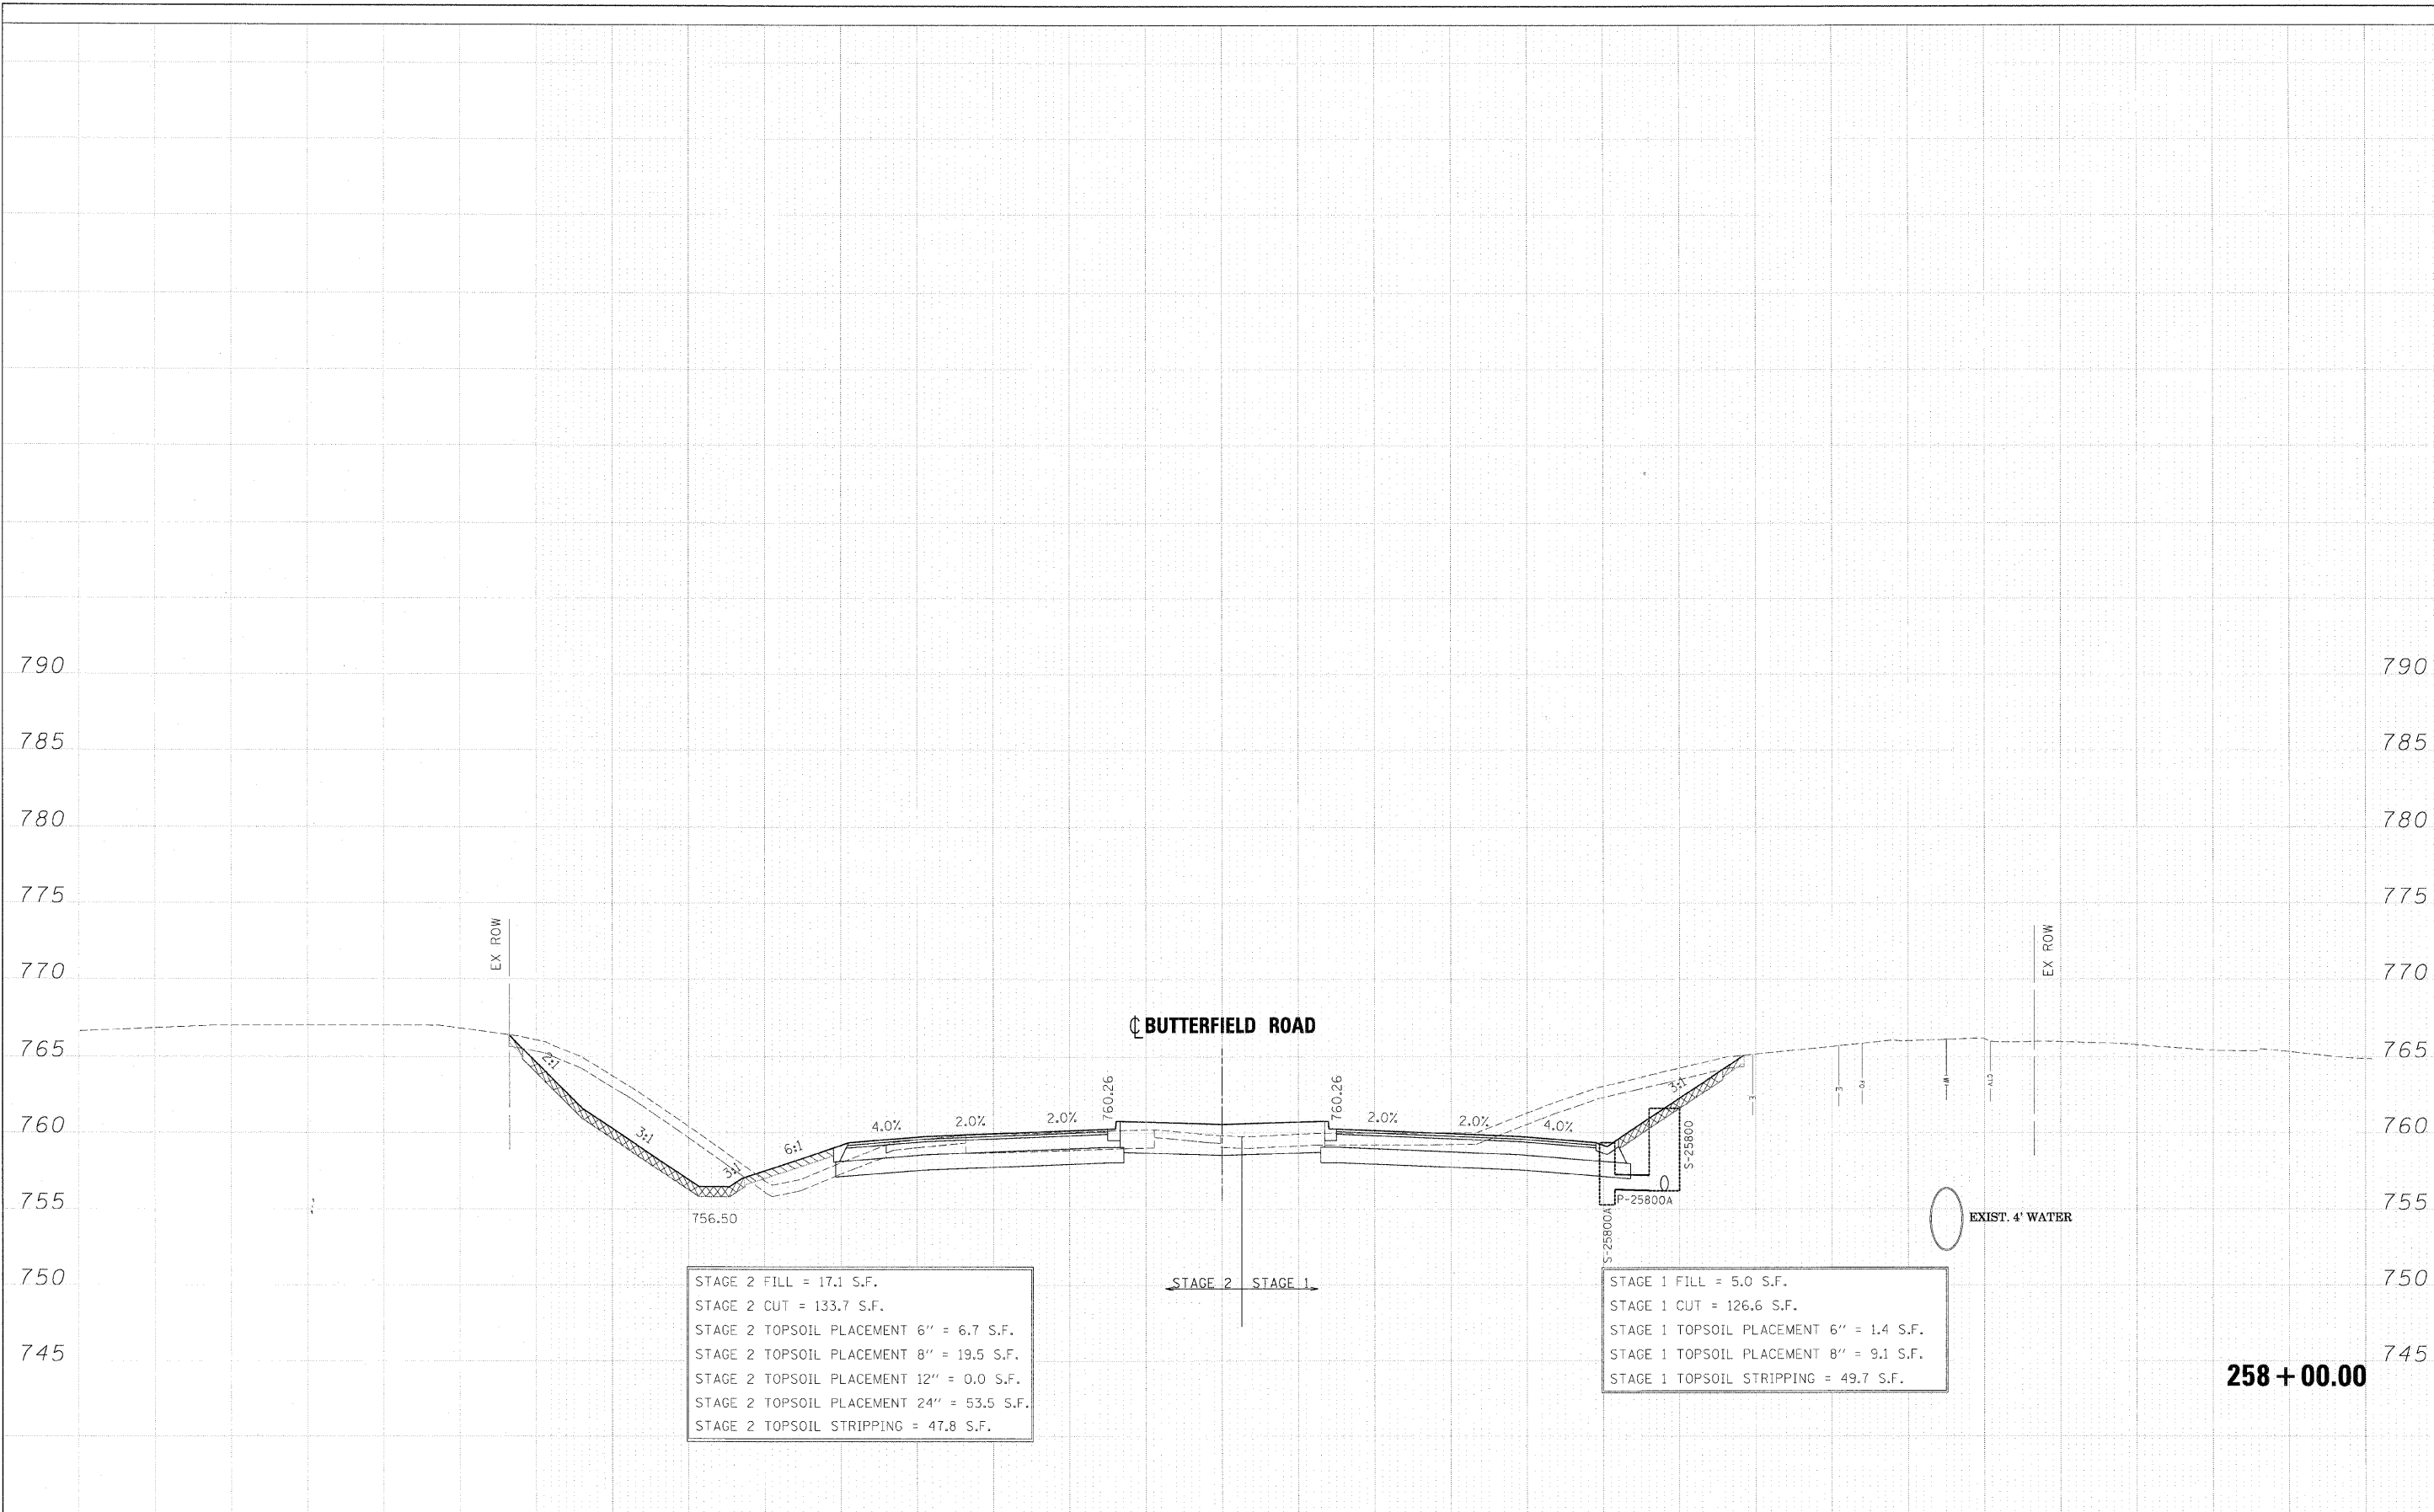

STAGE 2 FILL = 17.1 S.F.
 STAGE 2 CUT = 133.7 S.F.
 STAGE 2 TOPSOIL PLACEMENT 6" = 6.7 S.F.
 STAGE 2 TOPSOIL PLACEMENT 8" = 19.5 S.F.
 STAGE 2 TOPSOIL PLACEMENT 12" = 0.0 S.F.
 STAGE 2 TOPSOIL PLACEMENT 24" = 53.5 S.F.
 STAGE 2 TOPSOIL STRIPPING = 47.8 S.F.

STAGE 1 FILL = 5.0 S.F.
 STAGE 1 CUT = 126.6 S.F.
 STAGE 1 TOPSOIL PLACEMENT 6" = 1.4 S.F.
 STAGE 1 TOPSOIL PLACEMENT 8" = 9.1 S.F.
 STAGE 1 TOPSOIL STRIPPING = 49.7 S.F.

258 + 00.00

FILE NAME =	DESIGNED - JMM	REVISED -		STATE OF ILLINOIS DEPARTMENT OF TRANSPORTATION		CROSS SECTIONS - IL RTE 56		F.A. RTE. 365	SECTION (57 & 58)WRS-2	COUNTY	TOTAL SHEETS 681	SHEET NO. 449
...\\162419-XS_56.DGN	DRAWN - BMH	REVISED -		SCALE:		SHEET NO. 7 OF 189 SHEETS	STA. 258+00.00 TO STA. 258+00.00	ILLINOIS FED. AID PROJECT				
USER NAME = tblank	CHECKED - RMT	REVISED -										
PLD DATE = 12/7/2010	DATE - 12/6/10	REVISED -										