


DATE	
BY	
FINAL SURVEY	
NOTE BOOK	
NO.	
AREAS CHECKED	

DATE	
BY	
ORIGINAL SURVEY	
NOTE BOOK	
NO.	
AREAS CHECKED	

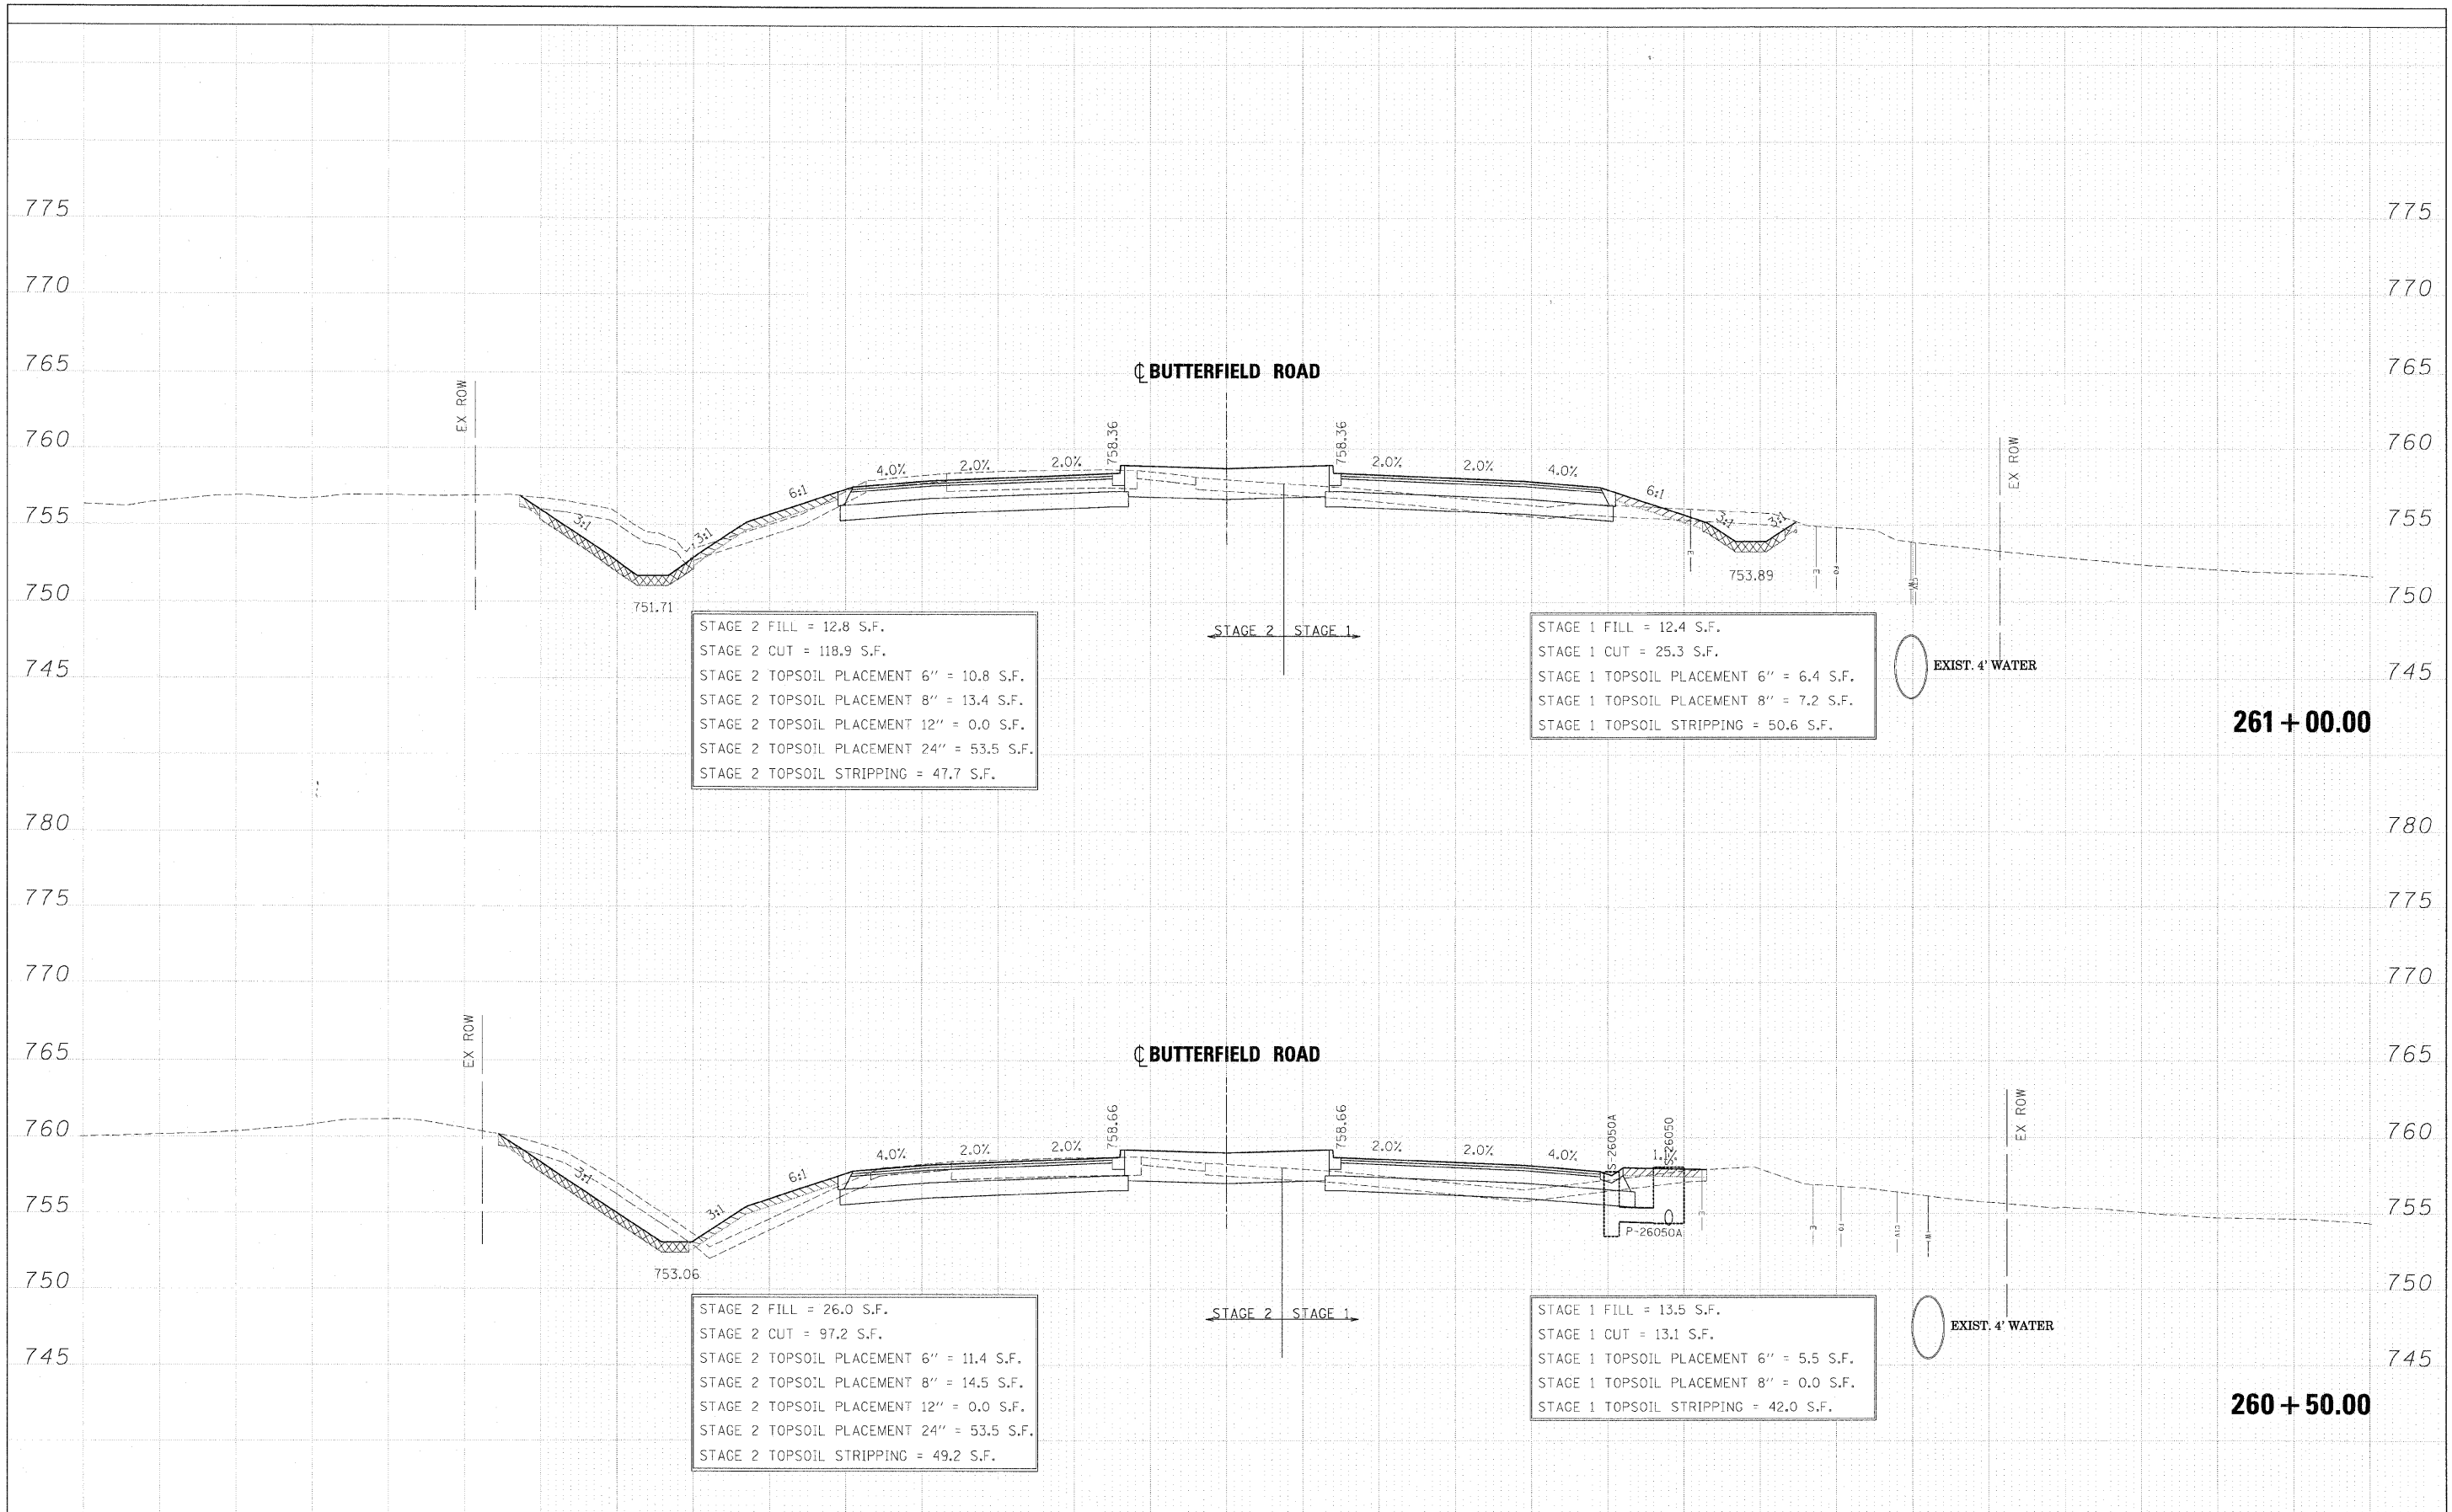

STAGE 2 FILL = 12.8 S.F.
 STAGE 2 CUT = 118.9 S.F.
 STAGE 2 TOPSOIL PLACEMENT 6" = 10.8 S.F.
 STAGE 2 TOPSOIL PLACEMENT 8" = 13.4 S.F.
 STAGE 2 TOPSOIL PLACEMENT 12" = 0.0 S.F.
 STAGE 2 TOPSOIL PLACEMENT 24" = 53.5 S.F.
 STAGE 2 TOPSOIL STRIPPING = 47.7 S.F.

STAGE 1 FILL = 12.4 S.F.
 STAGE 1 CUT = 25.3 S.F.
 STAGE 1 TOPSOIL PLACEMENT 6" = 6.4 S.F.
 STAGE 1 TOPSOIL PLACEMENT 8" = 7.2 S.F.
 STAGE 1 TOPSOIL STRIPPING = 50.6 S.F.

STAGE 2 FILL = 26.0 S.F.
 STAGE 2 CUT = 97.2 S.F.
 STAGE 2 TOPSOIL PLACEMENT 6" = 11.4 S.F.
 STAGE 2 TOPSOIL PLACEMENT 8" = 14.5 S.F.
 STAGE 2 TOPSOIL PLACEMENT 12" = 0.0 S.F.
 STAGE 2 TOPSOIL PLACEMENT 24" = 53.5 S.F.
 STAGE 2 TOPSOIL STRIPPING = 49.2 S.F.

STAGE 1 FILL = 13.5 S.F.
 STAGE 1 CUT = 13.1 S.F.
 STAGE 1 TOPSOIL PLACEMENT 6" = 5.5 S.F.
 STAGE 1 TOPSOIL PLACEMENT 8" = 0.0 S.F.
 STAGE 1 TOPSOIL STRIPPING = 42.0 S.F.

FILE NAME =	DESIGNED - JMM	REVISED -		STATE OF ILLINOIS		CROSS SECTIONS - IL RTE 56		F.A. RTE.	SECTION	COUNTY	TOTAL SHEETS	SHEET NO.
...ND162419-XS_56.DGN	DRAWN - BMH	REVISED -		DEPARTMENT OF TRANSPORTATION		365	(57 & 58)WRS-2	DUPAGE	681	454		
USER NAME = tblank	CHECKED - RMT	REVISED -				CONTRACT NO. 62419		ILLINOIS FED. AID PROJECT				
PLOT DATE = 12/7/2010	DATE - 12/6/10	REVISED -				SCALE:	SHEET NO. 12 OF 189 SHEETS	STA. 260+50.00 TO STA. 261+00.00				