


FINAL SURVEY NO. _____	DATE _____
SURVEYED BY _____	BY _____
NOTE BOOK NO. _____	DATE _____
TEMPLATE AREAS CHECKED _____	DATE _____

ORIGINAL SURVEY NO. _____	DATE _____
SURVEYED BY _____	BY _____
NOTE BOOK NO. _____	DATE _____
TEMPLATE AREAS CHECKED _____	DATE _____

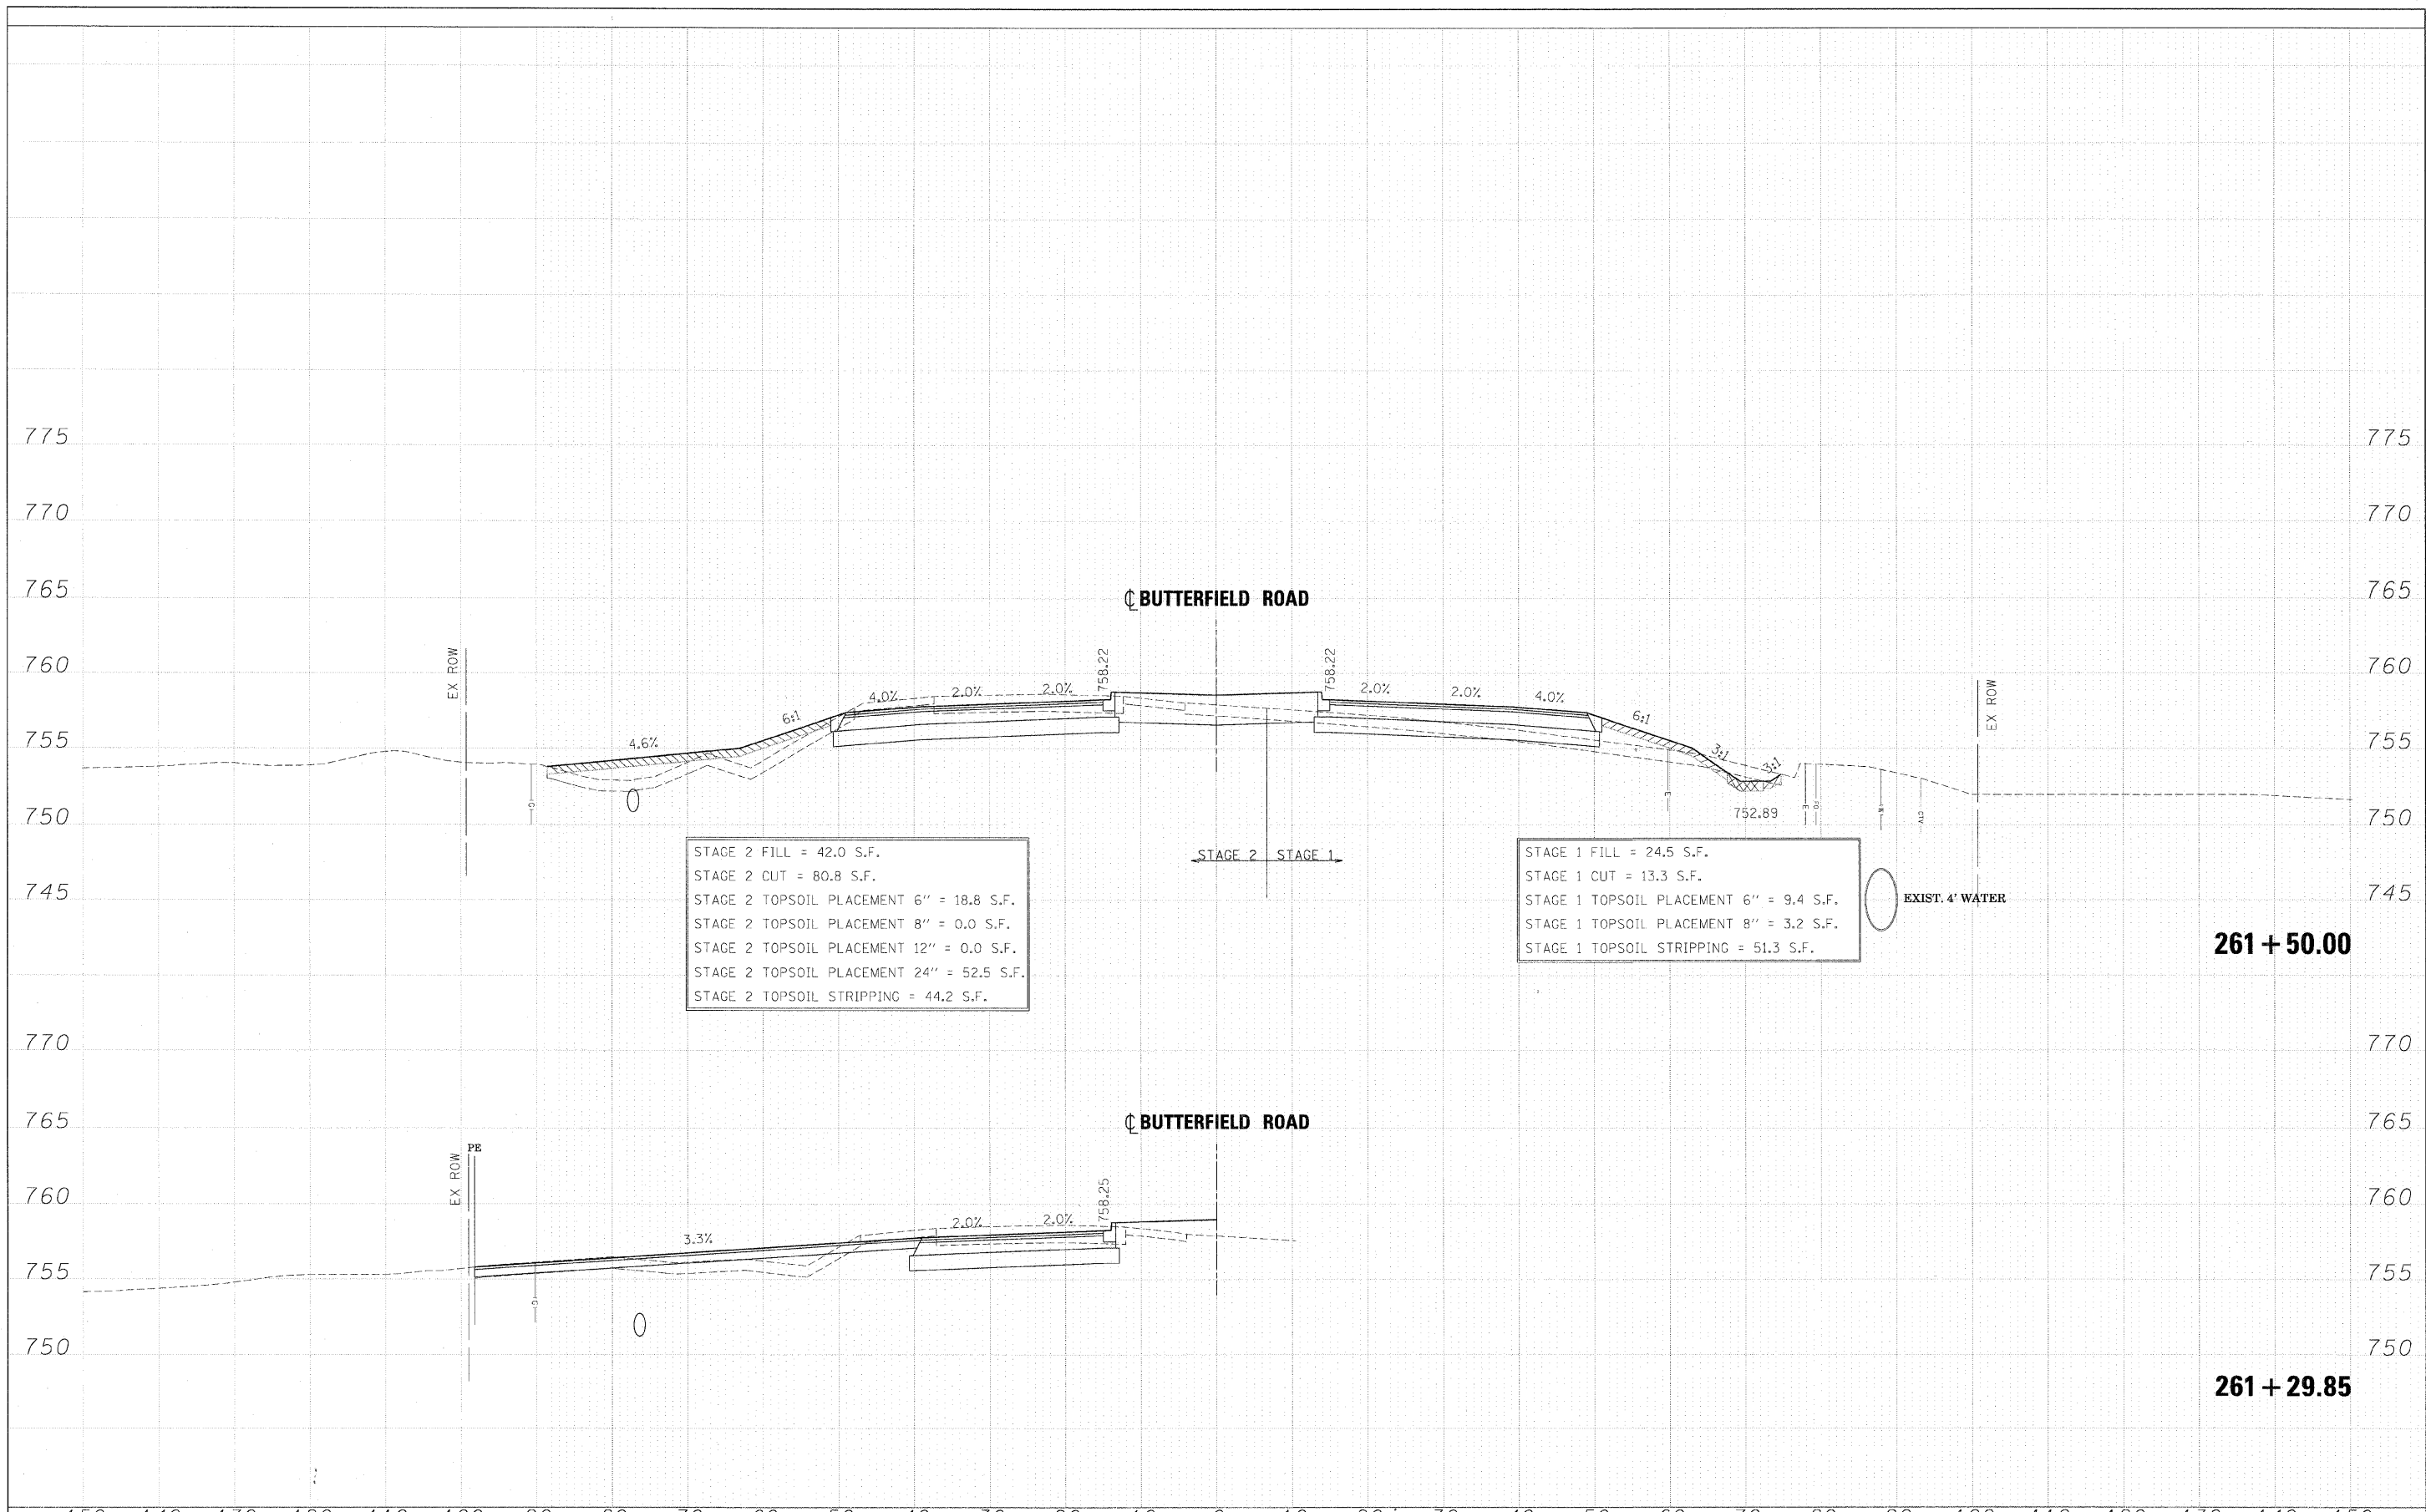

STAGE 2 FILL = 42.0 S.F.
 STAGE 2 CUT = 80.8 S.F.
 STAGE 2 TOPSOIL PLACEMENT 6" = 18.8 S.F.
 STAGE 2 TOPSOIL PLACEMENT 8" = 0.0 S.F.
 STAGE 2 TOPSOIL PLACEMENT 12" = 0.0 S.F.
 STAGE 2 TOPSOIL PLACEMENT 24" = 52.5 S.F.
 STAGE 2 TOPSOIL STRIPPING = 44.2 S.F.

STAGE 1 FILL = 24.5 S.F.
 STAGE 1 CUT = 13.3 S.F.
 STAGE 1 TOPSOIL PLACEMENT 6" = 9.4 S.F.
 STAGE 1 TOPSOIL PLACEMENT 8" = 3.2 S.F.
 STAGE 1 TOPSOIL STRIPPING = 51.3 S.F.

EXIST. 4' WATER

261 + 50.00

261 + 29.85

FILE NAME = ...	DESIGNED - JMM	REVISD -		STATE OF ILLINOIS DEPARTMENT OF TRANSPORTATION	CROSS SECTIONS - IL RTE 56	F.A. RTE. 365	SECTION (57 & 58)WRS-2	COUNTY DUPAGE	TOTAL SHEETS 681	SHEET NO. 455			
USER NAME = tblank	DRAWN - BMH	REVISD -				SCALE:	SHEET NO. 13 OF 189 SHEETS	STA. 261+29.85 TO STA. 261+50.00	ILLINOIS FED. AID PROJECT				
PLT. DATE = 12/7/2010	CHECKED - RMT	REVISD -											
	DATE - 12/6/10	REVISD -											