
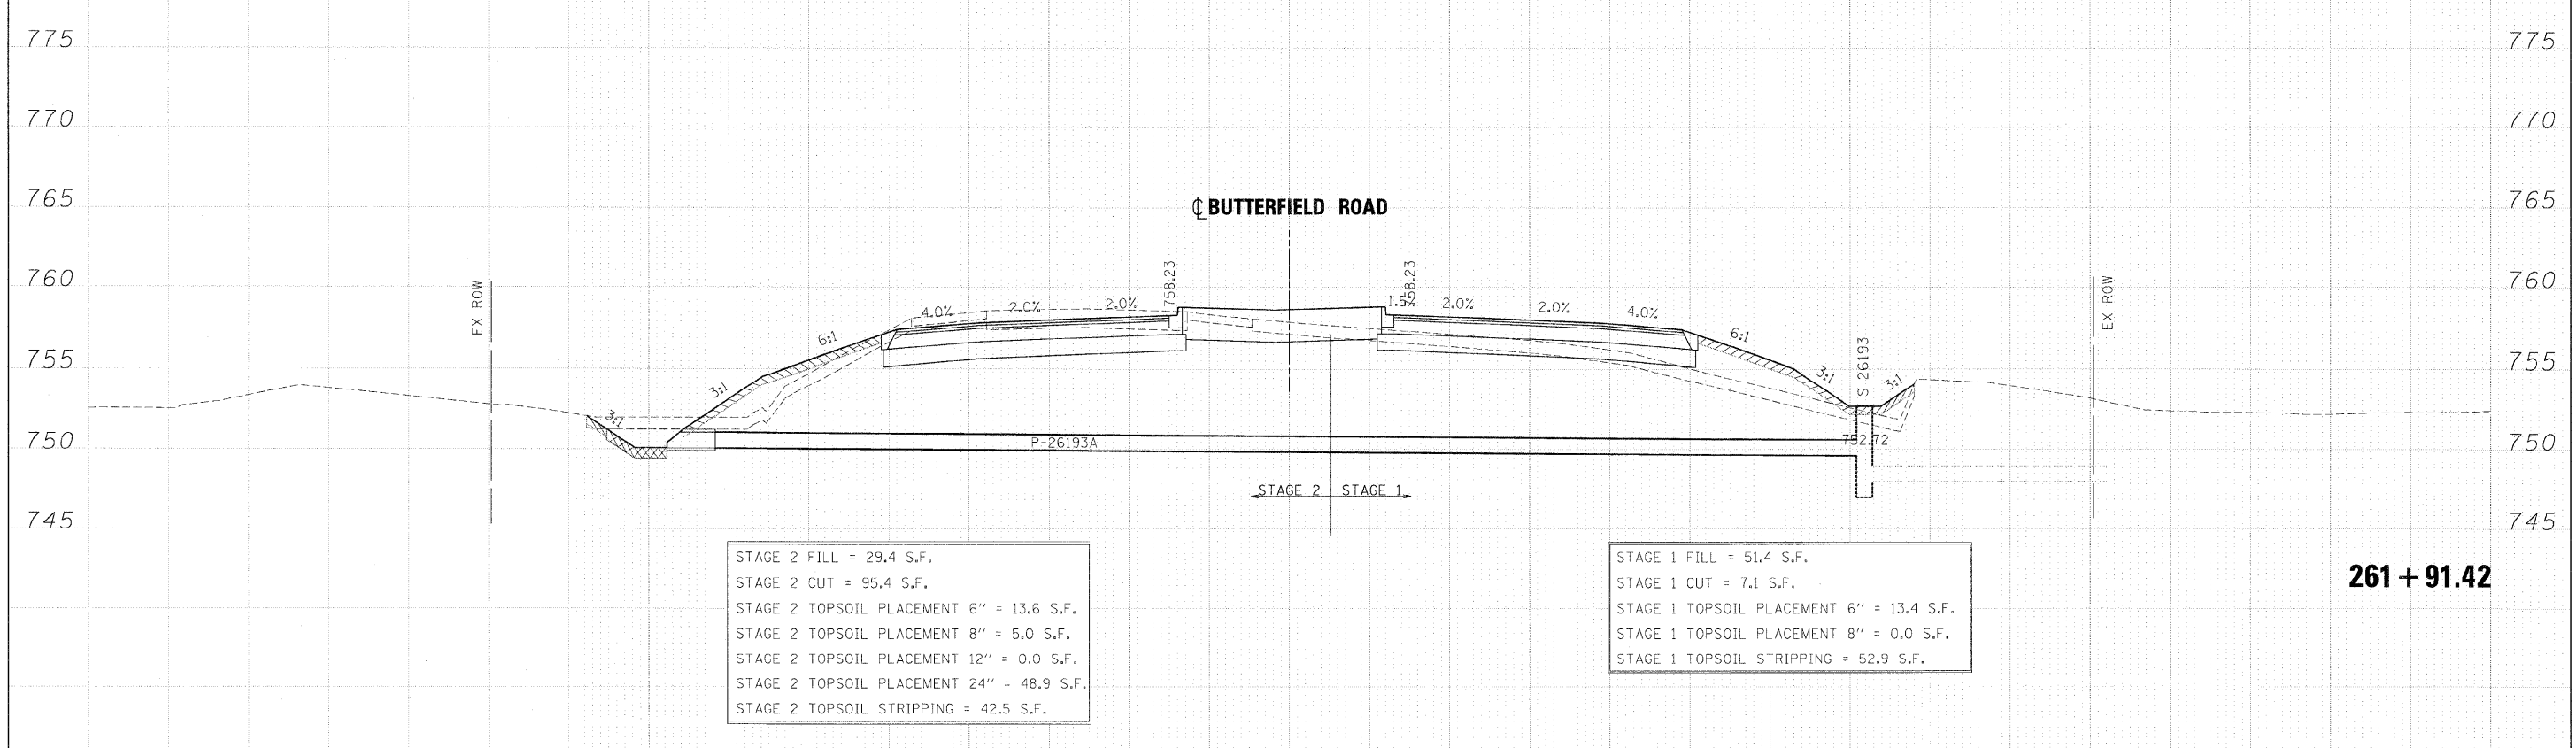


DATE	
BY	
FINAL SURVEY	
NOTE BOOK	
NO.	
APPROVED	
AREAS CHECKED	

DATE	
BY	
ORIGINAL SURVEY	
NOTE BOOK	
NO.	
APPROVED	
AREAS CHECKED	

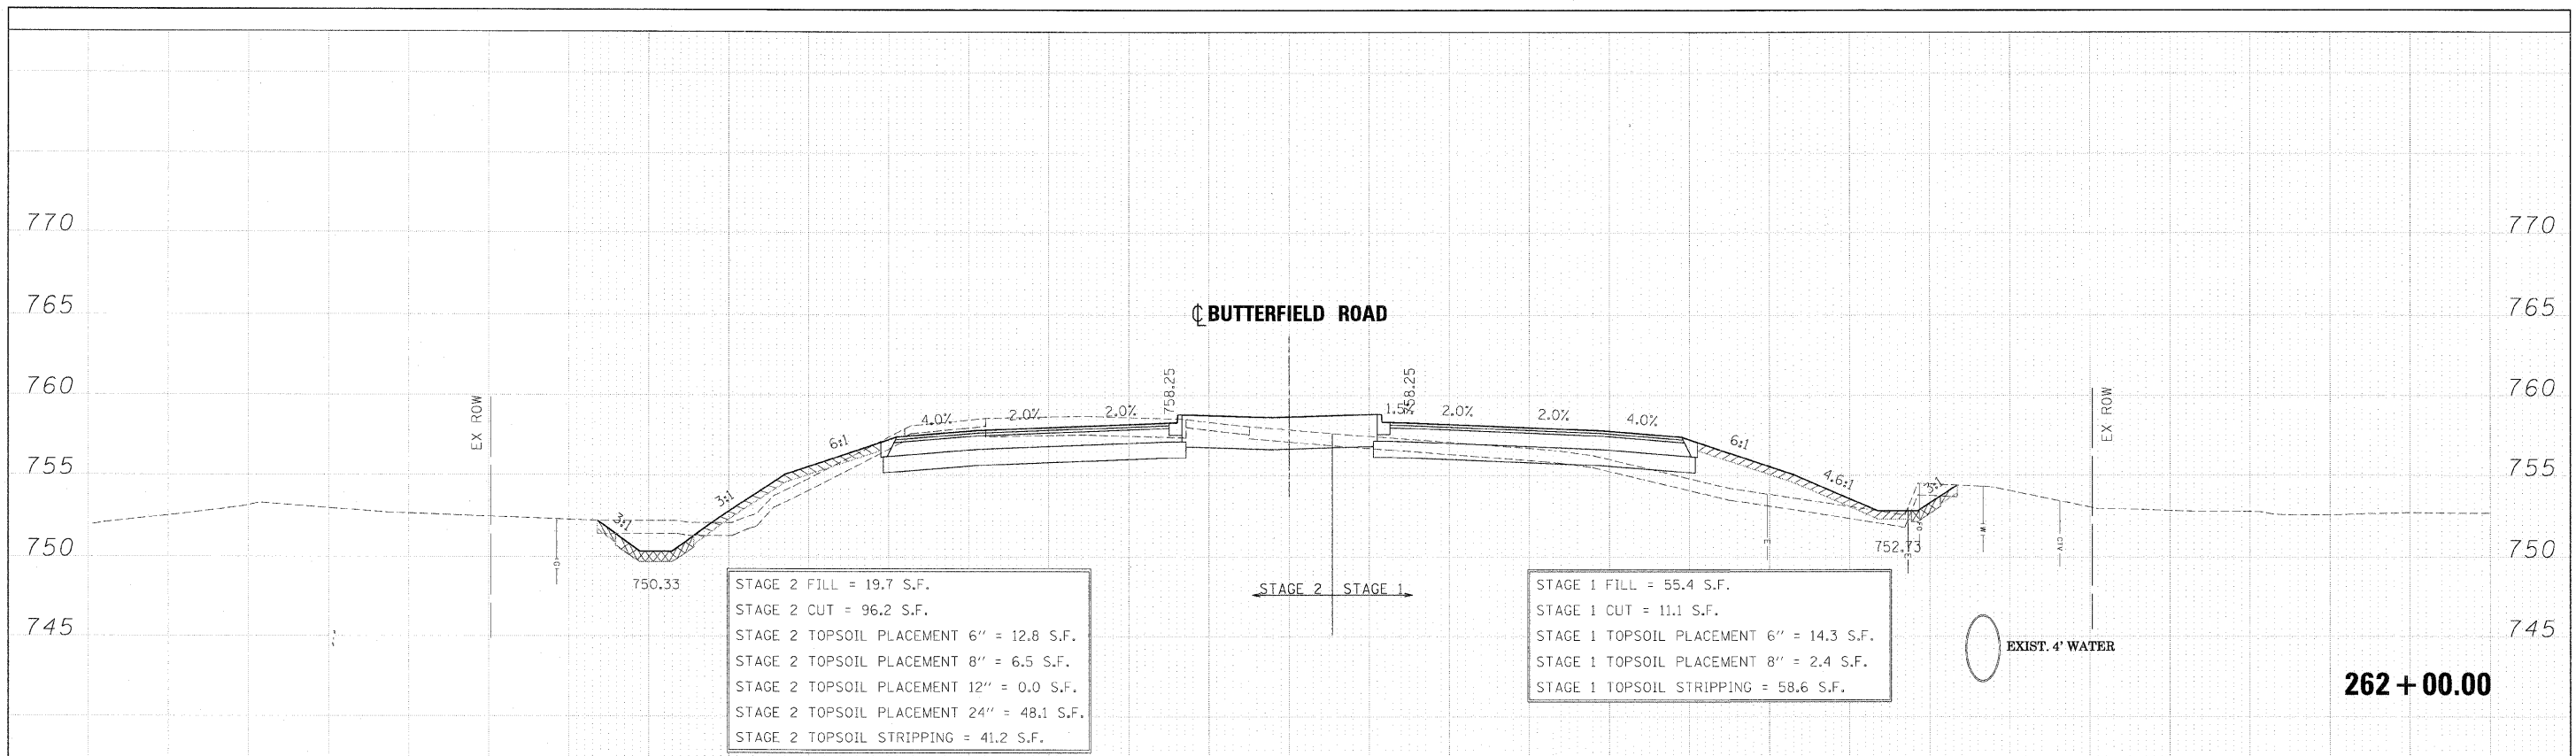

FILE NAME =	DESIGNED - JMM	REVISED -		STATE OF ILLINOIS DEPARTMENT OF TRANSPORTATION		CROSS SECTIONS - IL RTE 56		F.A. RTE. 365	SECTION (57 & 58)WRS-2	COUNTY DUPAGE	TOTAL SHEETS 681	SHEET NO. 456	
...\\162419-XS_E6.DGN	DRAWN - BMH	REVISED -		SCALE:		SHEET NO. 14 OF 189 SHEETS	STA. 261+91.42 TO STA. 262+00.00	ILLINOIS FED. AID PROJECT					
USER NAME = tblank	CHECKED - RMT	REVISED -											
PLT DATE = 12/7/2010	DATE - 12/6/10	REVISED -											