


DATE	
BY	
SUBMITTED	
SURVEY	
NOTE BOOK	
NO.	
AREAS CHECKED	

DATE	
BY	
SUBMITTED	
SURVEY	
NOTE BOOK	
NO.	
AREAS CHECKED	

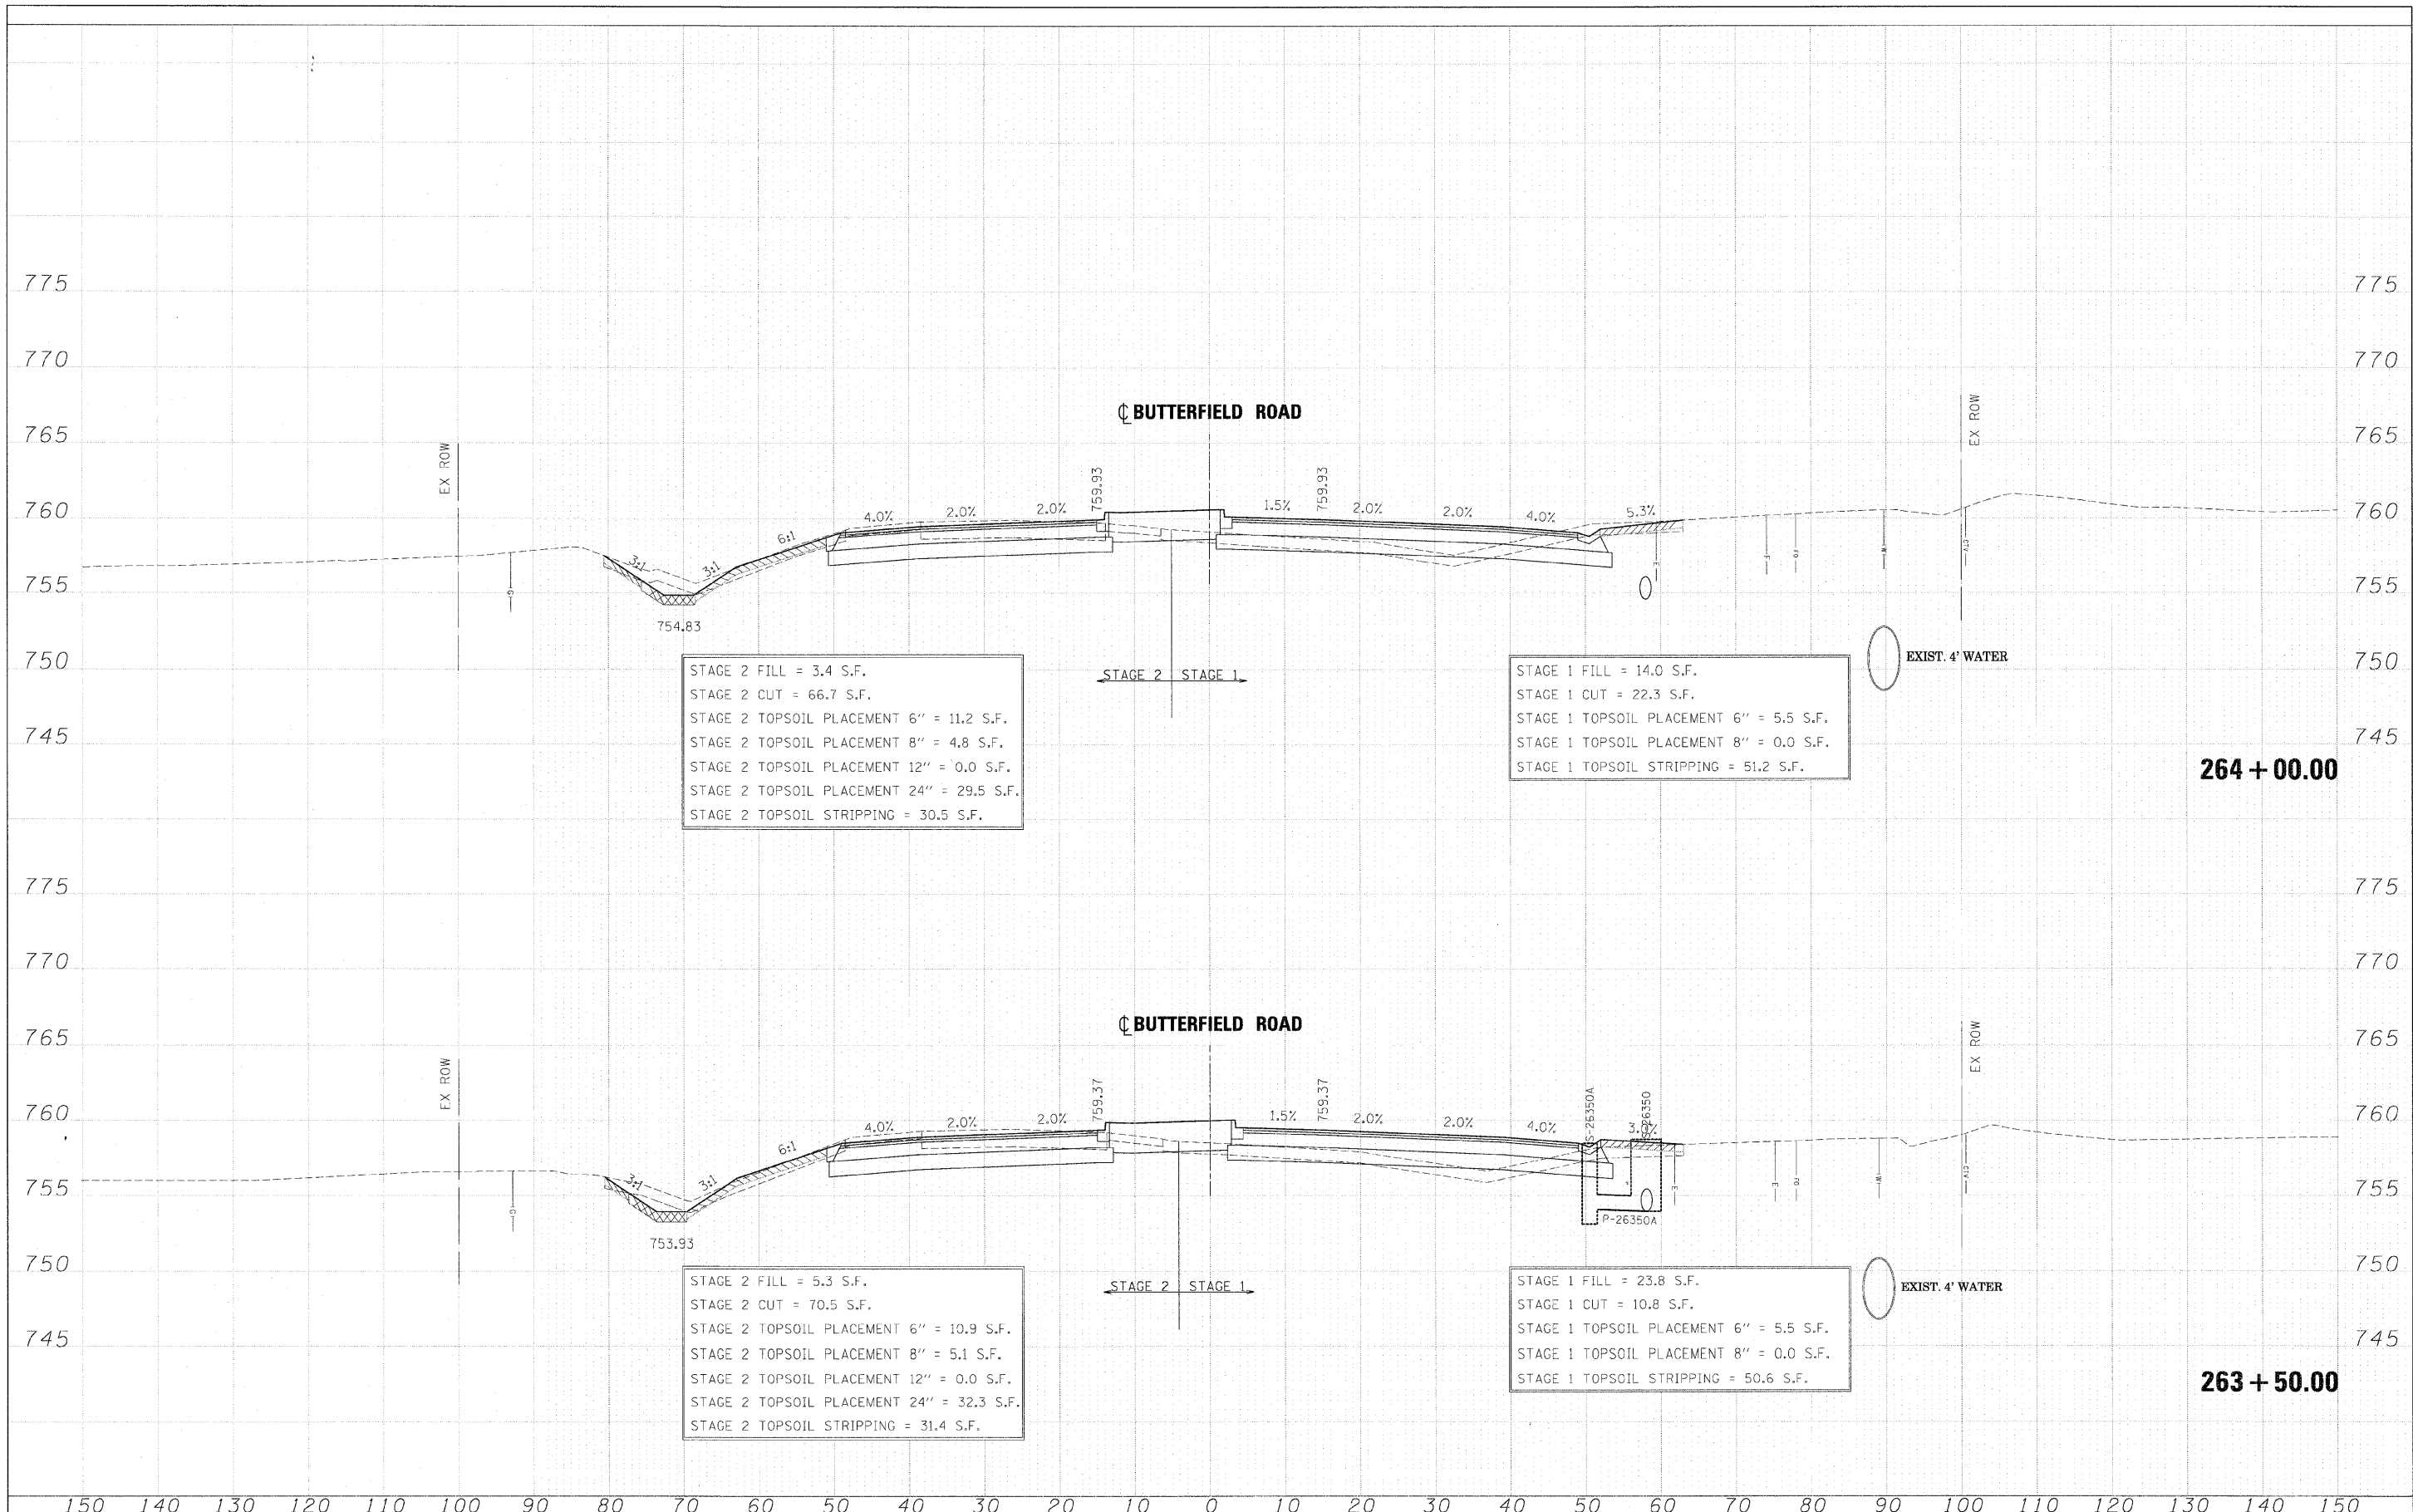

STAGE 2 FILL = 3.4 S.F.
 STAGE 2 CUT = 66.7 S.F.
 STAGE 2 TOPSOIL PLACEMENT 6" = 11.2 S.F.
 STAGE 2 TOPSOIL PLACEMENT 8" = 4.8 S.F.
 STAGE 2 TOPSOIL PLACEMENT 12" = 0.0 S.F.
 STAGE 2 TOPSOIL PLACEMENT 24" = 29.5 S.F.
 STAGE 2 TOPSOIL STRIPPING = 30.5 S.F.

STAGE 1 FILL = 14.0 S.F.
 STAGE 1 CUT = 22.3 S.F.
 STAGE 1 TOPSOIL PLACEMENT 6" = 5.5 S.F.
 STAGE 1 TOPSOIL PLACEMENT 8" = 0.0 S.F.
 STAGE 1 TOPSOIL STRIPPING = 51.2 S.F.

STAGE 2 FILL = 5.3 S.F.
 STAGE 2 CUT = 70.5 S.F.
 STAGE 2 TOPSOIL PLACEMENT 6" = 10.9 S.F.
 STAGE 2 TOPSOIL PLACEMENT 8" = 5.1 S.F.
 STAGE 2 TOPSOIL PLACEMENT 12" = 0.0 S.F.
 STAGE 2 TOPSOIL PLACEMENT 24" = 32.3 S.F.
 STAGE 2 TOPSOIL STRIPPING = 31.4 S.F.

STAGE 1 FILL = 23.8 S.F.
 STAGE 1 CUT = 10.8 S.F.
 STAGE 1 TOPSOIL PLACEMENT 6" = 5.5 S.F.
 STAGE 1 TOPSOIL PLACEMENT 8" = 0.0 S.F.
 STAGE 1 TOPSOIL STRIPPING = 50.6 S.F.

FILE NAME =	DESIGNED - JMM	REVISED -		STATE OF ILLINOIS DEPARTMENT OF TRANSPORTATION		CROSS SECTIONS - IL RTE 56		F.A. RTE.	SECTION	COUNTY	TOTAL SHEETS	SHEET NO.
#FILEL#	DRAWN - BMH	REVISED -		365	(57 & 58)WRS-2	DUPAGE	681	458				
USER NAME = #USER#	CHECKED - RMT	REVISED -		CONTRACT NO. 62419		ILLINOIS FED. AID PROJECT						
PLOT DATE = #DATE#	DATE - 12/6/10	REVISED -		SCALE: SHEET NO. 16 OF 189 SHEETS STA. 263+50.00 TO STA. 264+00.00								