


DATE	
BY	
SURVEY	
NO. _____	
DATE	
BY	
SURVEY	
NO. _____	
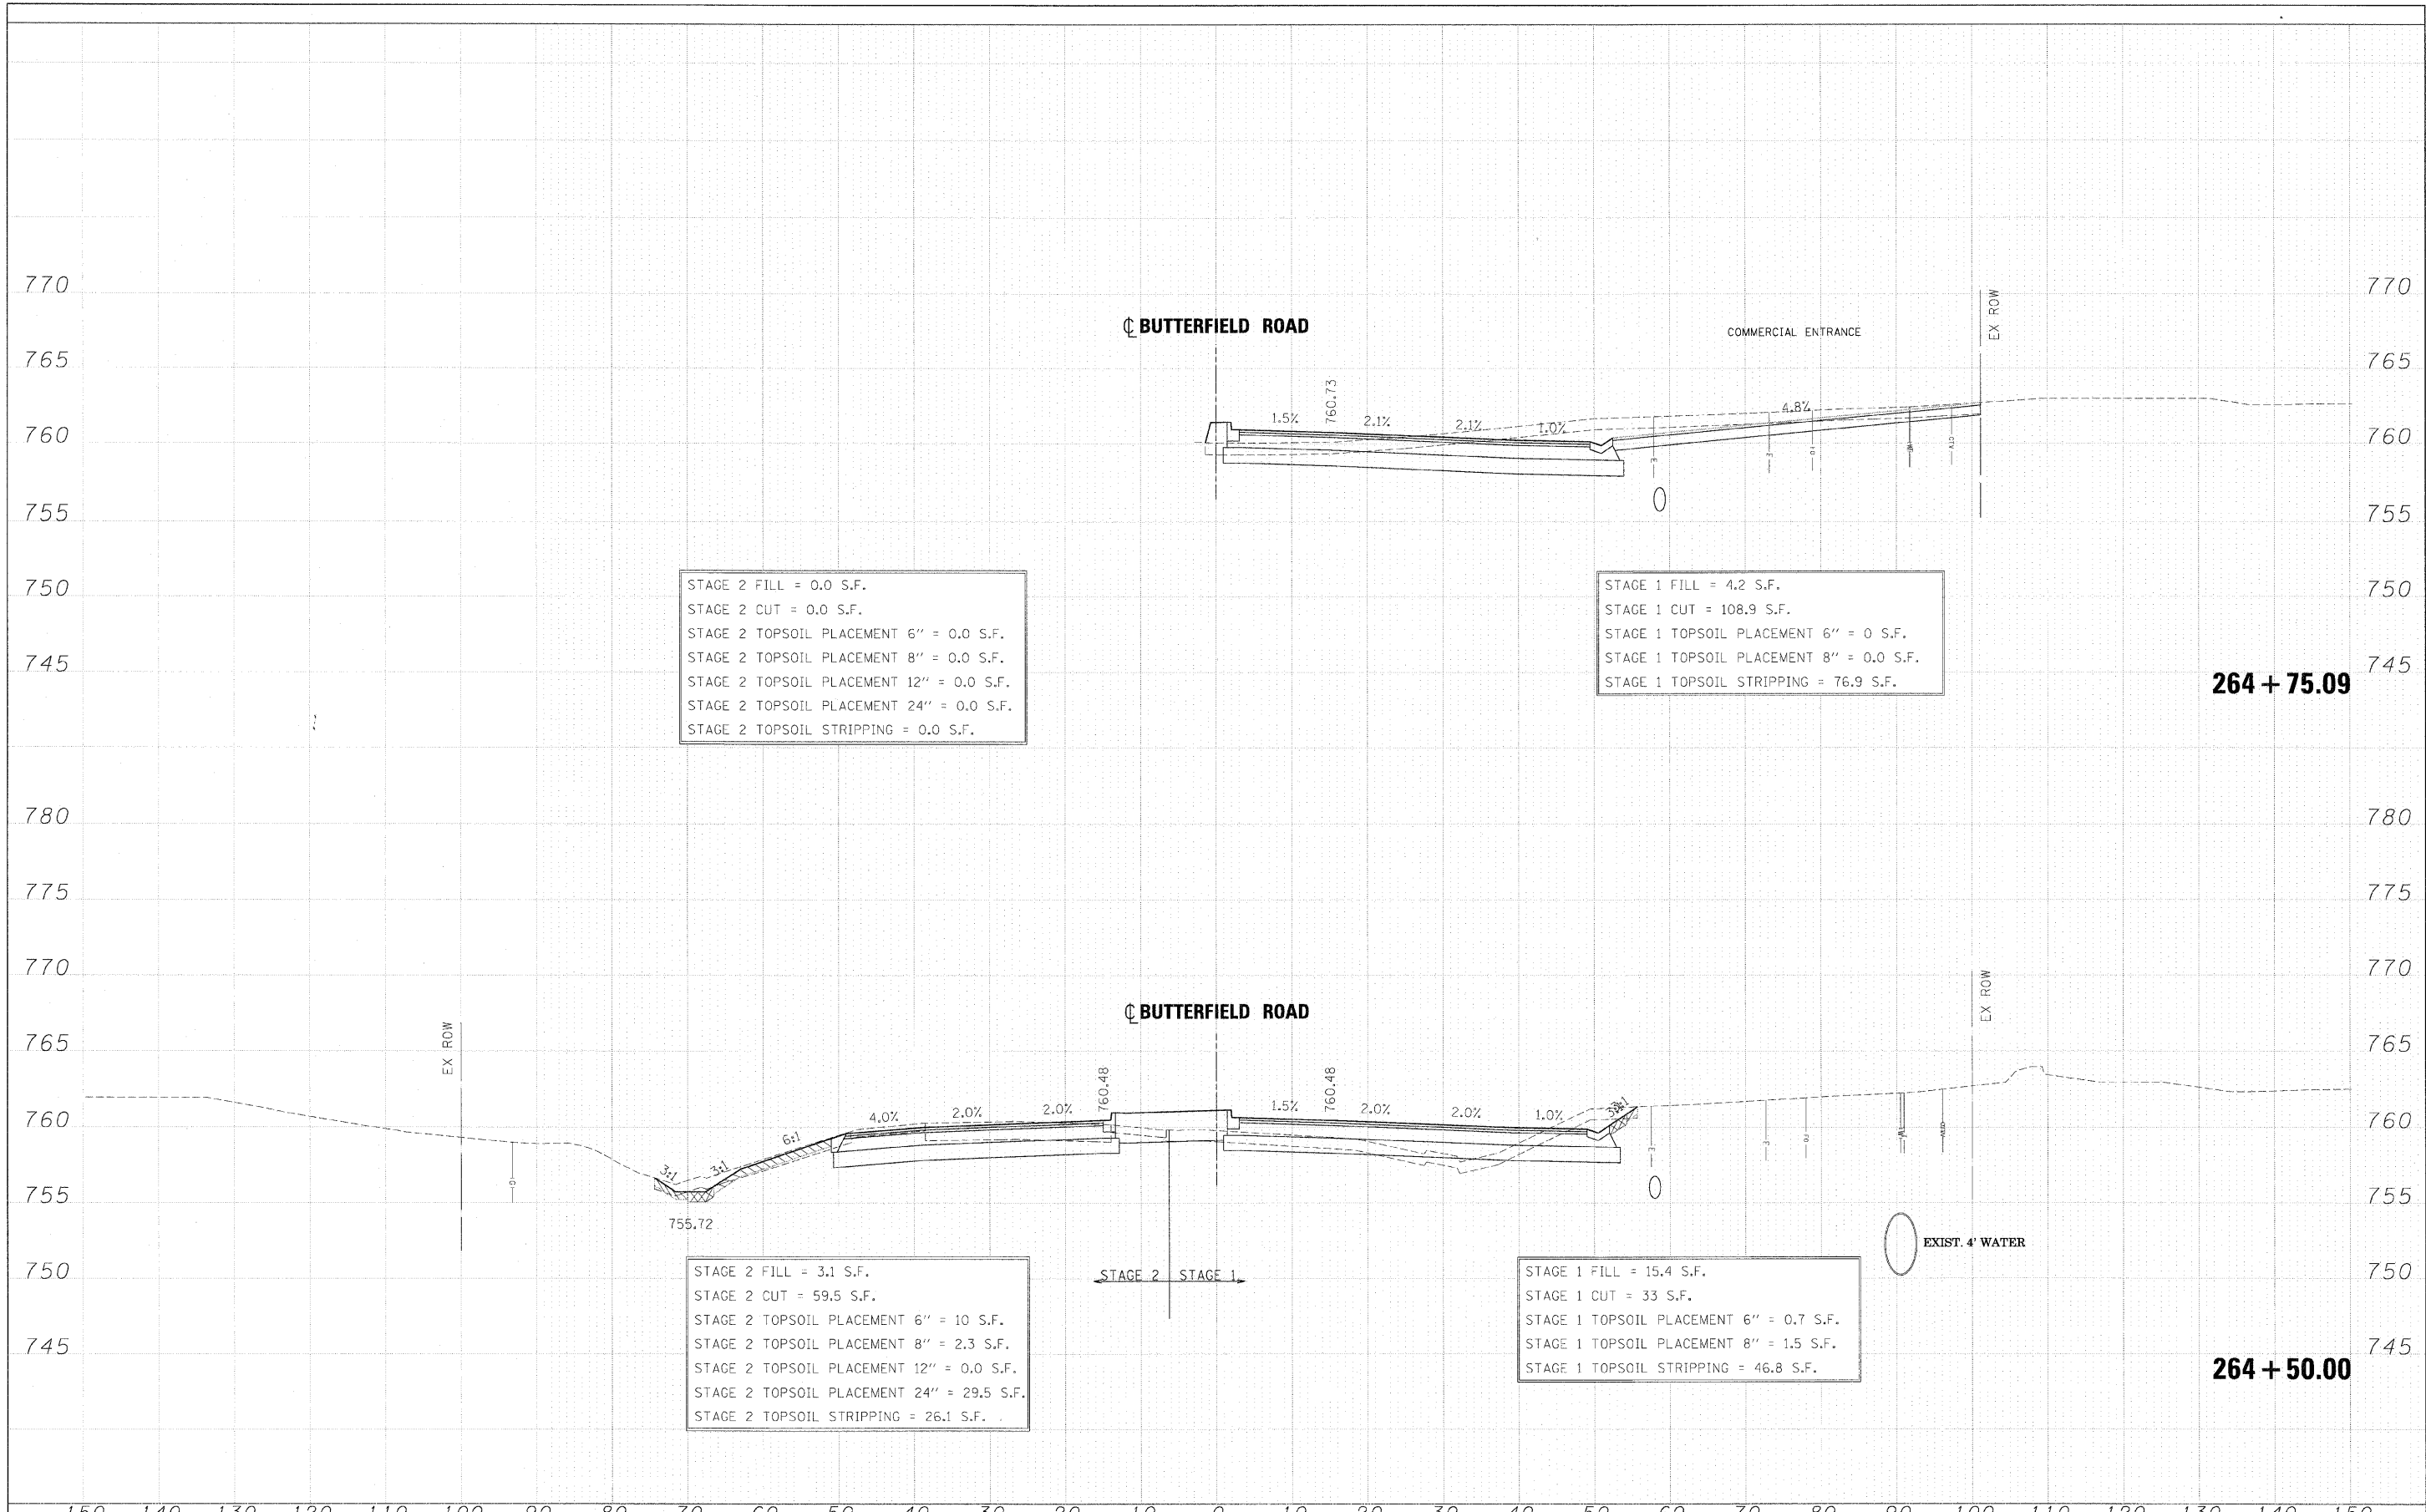

STAGE 2 FILL = 0.0 S.F.  
 STAGE 2 CUT = 0.0 S.F.  
 STAGE 2 TOPSOIL PLACEMENT 6" = 0.0 S.F.  
 STAGE 2 TOPSOIL PLACEMENT 8" = 0.0 S.F.  
 STAGE 2 TOPSOIL PLACEMENT 12" = 0.0 S.F.  
 STAGE 2 TOPSOIL PLACEMENT 24" = 0.0 S.F.  
 STAGE 2 TOPSOIL STRIPPING = 0.0 S.F.

STAGE 1 FILL = 4.2 S.F.  
 STAGE 1 CUT = 108.9 S.F.  
 STAGE 1 TOPSOIL PLACEMENT 6" = 0 S.F.  
 STAGE 1 TOPSOIL PLACEMENT 8" = 0.0 S.F.  
 STAGE 1 TOPSOIL STRIPPING = 76.9 S.F.

**264 + 75.09**

STAGE 2 FILL = 3.1 S.F.  
 STAGE 2 CUT = 59.5 S.F.  
 STAGE 2 TOPSOIL PLACEMENT 6" = 10 S.F.  
 STAGE 2 TOPSOIL PLACEMENT 8" = 2.3 S.F.  
 STAGE 2 TOPSOIL PLACEMENT 12" = 0.0 S.F.  
 STAGE 2 TOPSOIL PLACEMENT 24" = 29.5 S.F.  
 STAGE 2 TOPSOIL STRIPPING = 26.1 S.F.

STAGE 1 FILL = 15.4 S.F.  
 STAGE 1 CUT = 33 S.F.  
 STAGE 1 TOPSOIL PLACEMENT 6" = 0.7 S.F.  
 STAGE 1 TOPSOIL PLACEMENT 8" = 1.5 S.F.  
 STAGE 1 TOPSOIL STRIPPING = 46.8 S.F.

**264 + 50.00**

FILE NAME =	DESIGNED - JMM	REVISED -		STATE OF ILLINOIS DEPARTMENT OF TRANSPORTATION			CROSS SECTIONS - IL RTE 56			F.A. RTE.	SECTION	COUNTY	TOTAL SHEETS	SHEET NO.
...\\dib2419-x5_56.dgn	DRAWN - BMH	REVISED -		365	(57 & 58)WRS-2	DUPAGE	681	459						
USER NAME = tblank	CHECKED - RMT	REVISED -		CONTRACT NO. 62419										
PLT DATE = 12/7/2010	DATE - 12/6/10	REVISED -		ILLINOIS FED. AID PROJECT										
			SCALE:	SHEET NO. 17 OF 189 SHEETS			STA. 264+50.00 TO STA. 264+75.09							