


FINAL	DATE
SURVEY	BY
NOTE BOOK	
NO.	
SURVEYED	
TEMPLATE	
AREAS	
CHECKED	

ORIGINAL	DATE
SURVEY	BY
NOTE BOOK	
NO.	
SURVEYED	
TEMPLATE	
AREAS	
CHECKED	

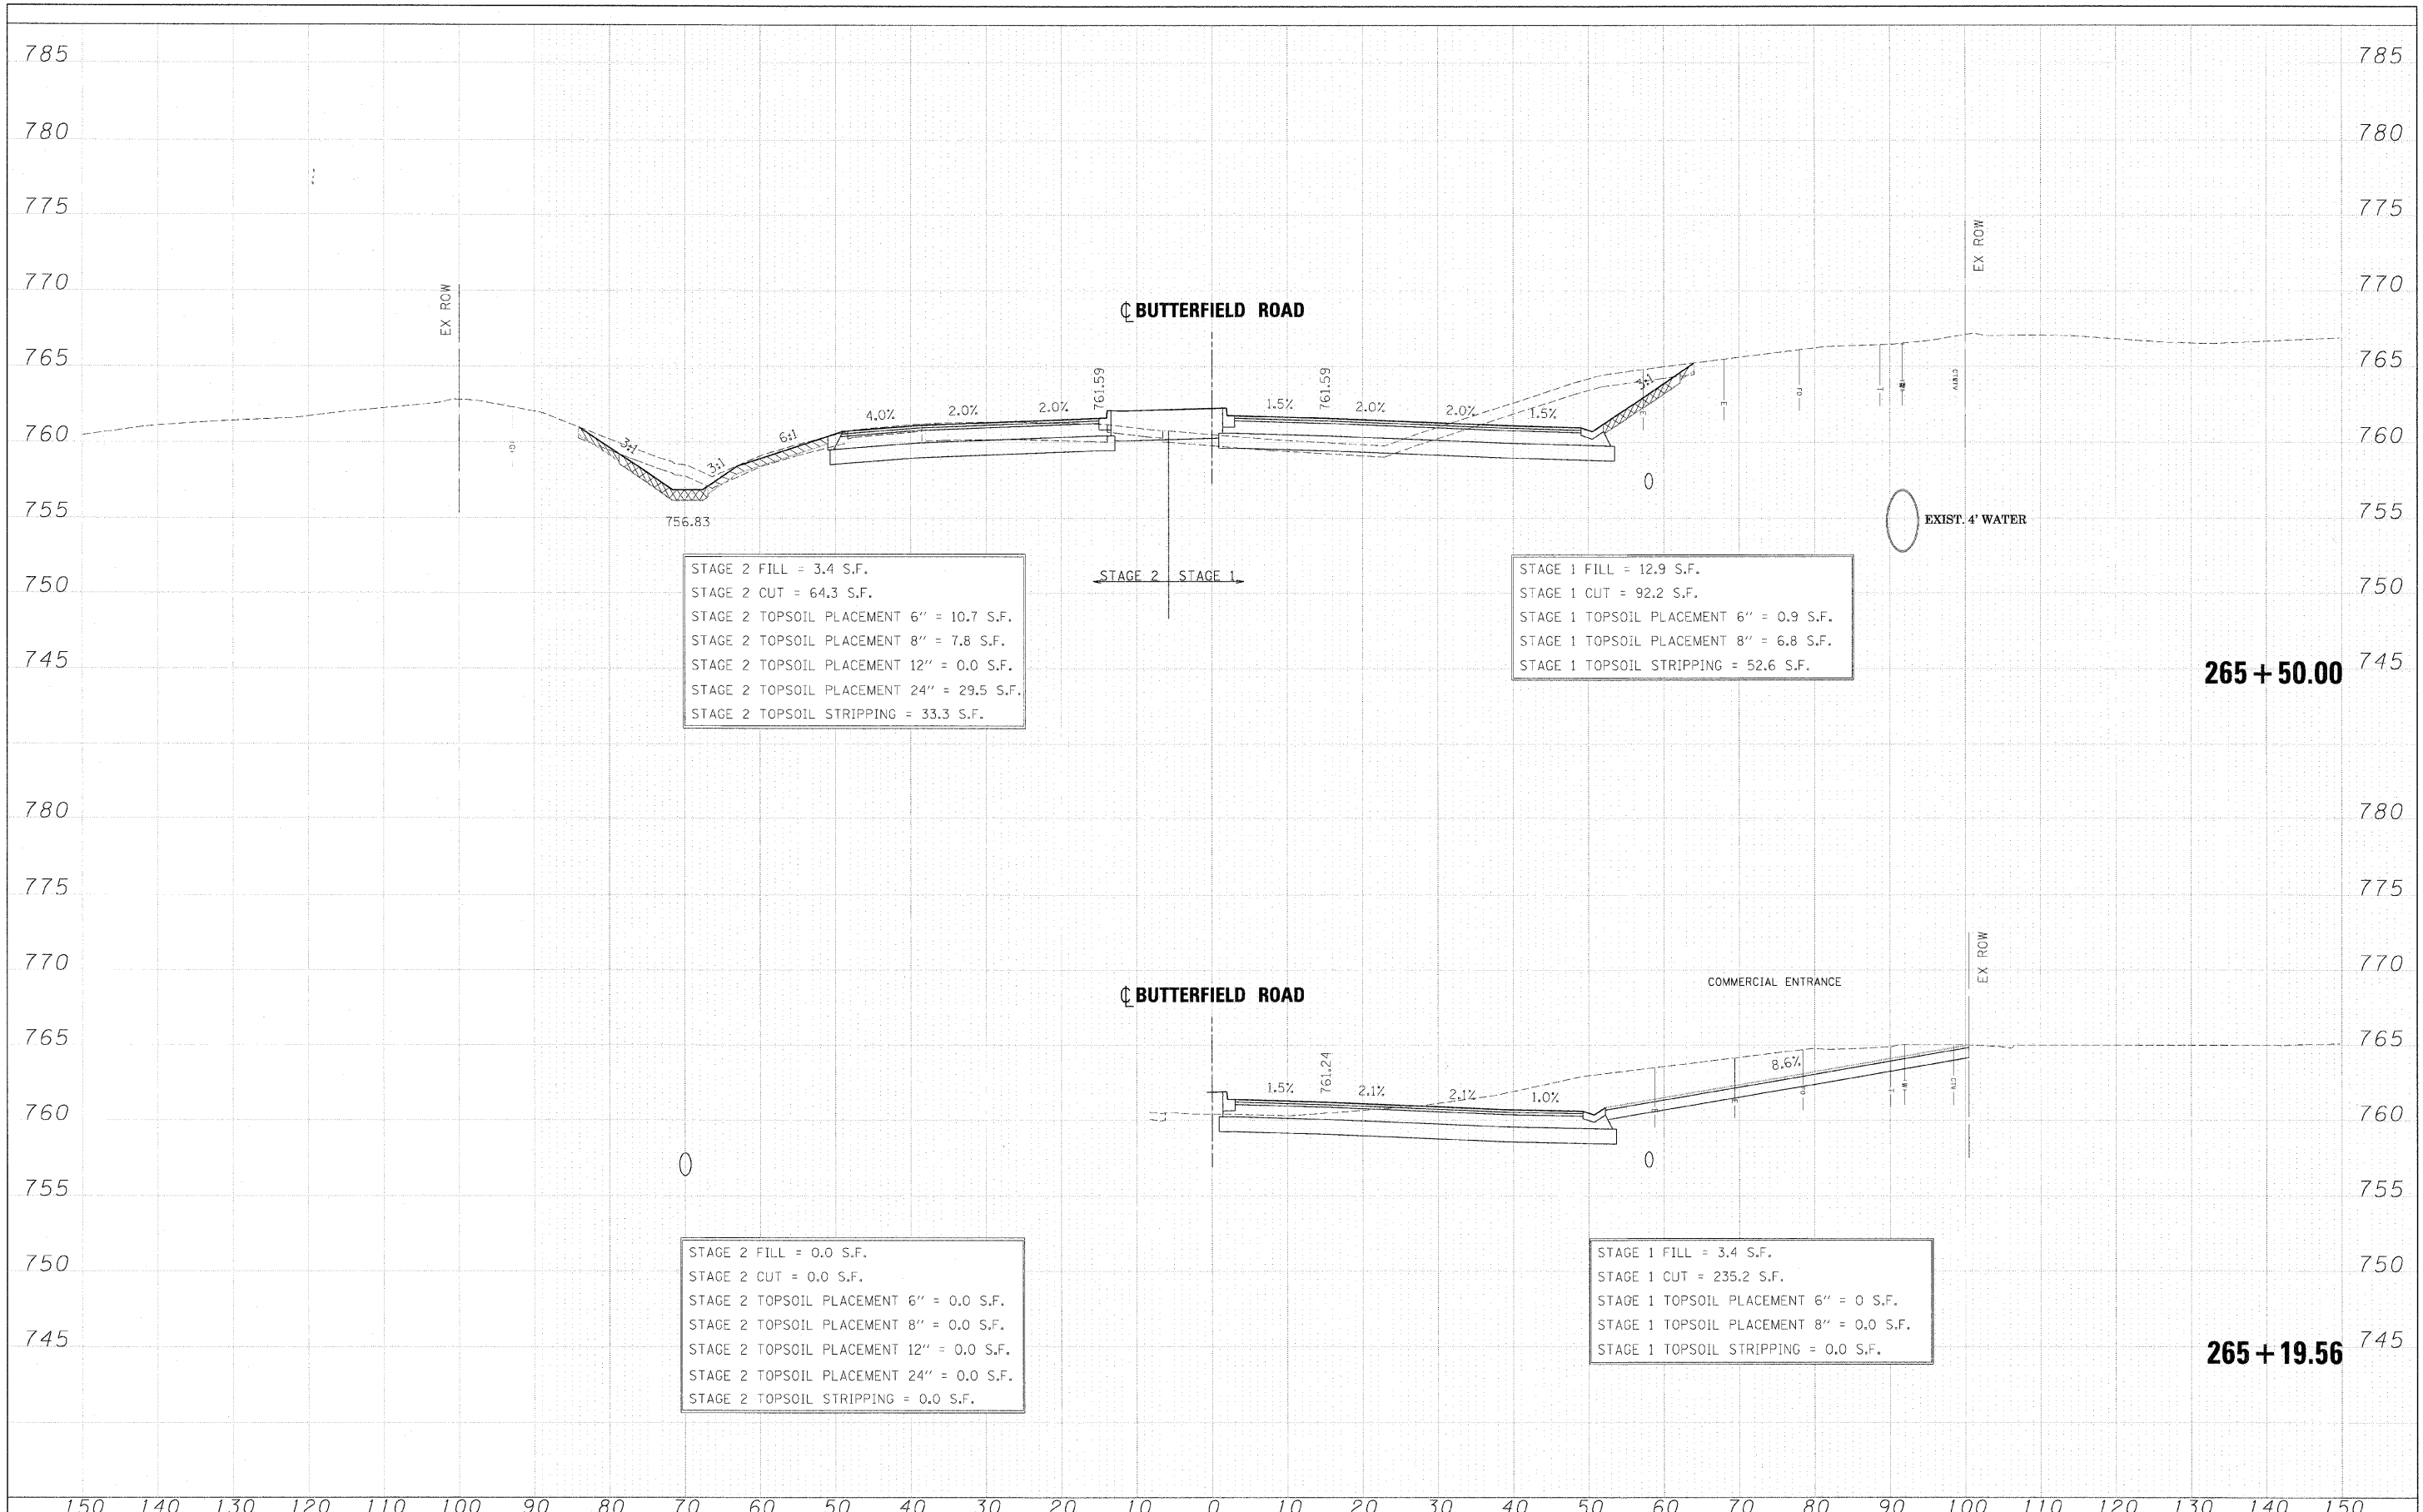

STAGE 2 FILL = 3.4 S.F.  
 STAGE 2 CUT = 64.3 S.F.  
 STAGE 2 TOPSOIL PLACEMENT 6" = 10.7 S.F.  
 STAGE 2 TOPSOIL PLACEMENT 8" = 7.8 S.F.  
 STAGE 2 TOPSOIL PLACEMENT 12" = 0.0 S.F.  
 STAGE 2 TOPSOIL PLACEMENT 24" = 29.5 S.F.  
 STAGE 2 TOPSOIL STRIPPING = 33.3 S.F.

STAGE 1 FILL = 12.9 S.F.  
 STAGE 1 CUT = 92.2 S.F.  
 STAGE 1 TOPSOIL PLACEMENT 6" = 0.9 S.F.  
 STAGE 1 TOPSOIL PLACEMENT 8" = 6.8 S.F.  
 STAGE 1 TOPSOIL STRIPPING = 52.6 S.F.

STAGE 2 FILL = 0.0 S.F.  
 STAGE 2 CUT = 0.0 S.F.  
 STAGE 2 TOPSOIL PLACEMENT 6" = 0.0 S.F.  
 STAGE 2 TOPSOIL PLACEMENT 8" = 0.0 S.F.  
 STAGE 2 TOPSOIL PLACEMENT 12" = 0.0 S.F.  
 STAGE 2 TOPSOIL PLACEMENT 24" = 0.0 S.F.  
 STAGE 2 TOPSOIL STRIPPING = 0.0 S.F.

STAGE 1 FILL = 3.4 S.F.  
 STAGE 1 CUT = 235.2 S.F.  
 STAGE 1 TOPSOIL PLACEMENT 6" = 0 S.F.  
 STAGE 1 TOPSOIL PLACEMENT 8" = 0.0 S.F.  
 STAGE 1 TOPSOIL STRIPPING = 0.0 S.F.

**265 + 50.00**

**265 + 19.56**

FILE NAME =	DESIGNED - JMM	REVISED -		STATE OF ILLINOIS DEPARTMENT OF TRANSPORTATION		CROSS SECTIONS - IL RTE 56		F.A. RTE. 365	SECTION (57 & 58)WRS-2	COUNTY DUPAGE	TOTAL SHEETS 681	SHEET NO. 461
USER NAME = tblank	DRAWN - BMH	REVISED -						CONTRACT NO. 62419		ILLINOIS FED. AID PROJECT		
PLOT DATE = 12/7/2010	CHECKED - RMT	REVISED -										
	DATE - 12/6/10	REVISED -										