


FINAL SURVEY	SUBMITTED	DATE
NOTE BOOK	TEMPLATE	BY
NO.	AREAS CHECKED	

ORIGINAL SURVEY	SUBMITTED	DATE
NOTE BOOK	TEMPLATE	BY
NO.	AREAS CHECKED	

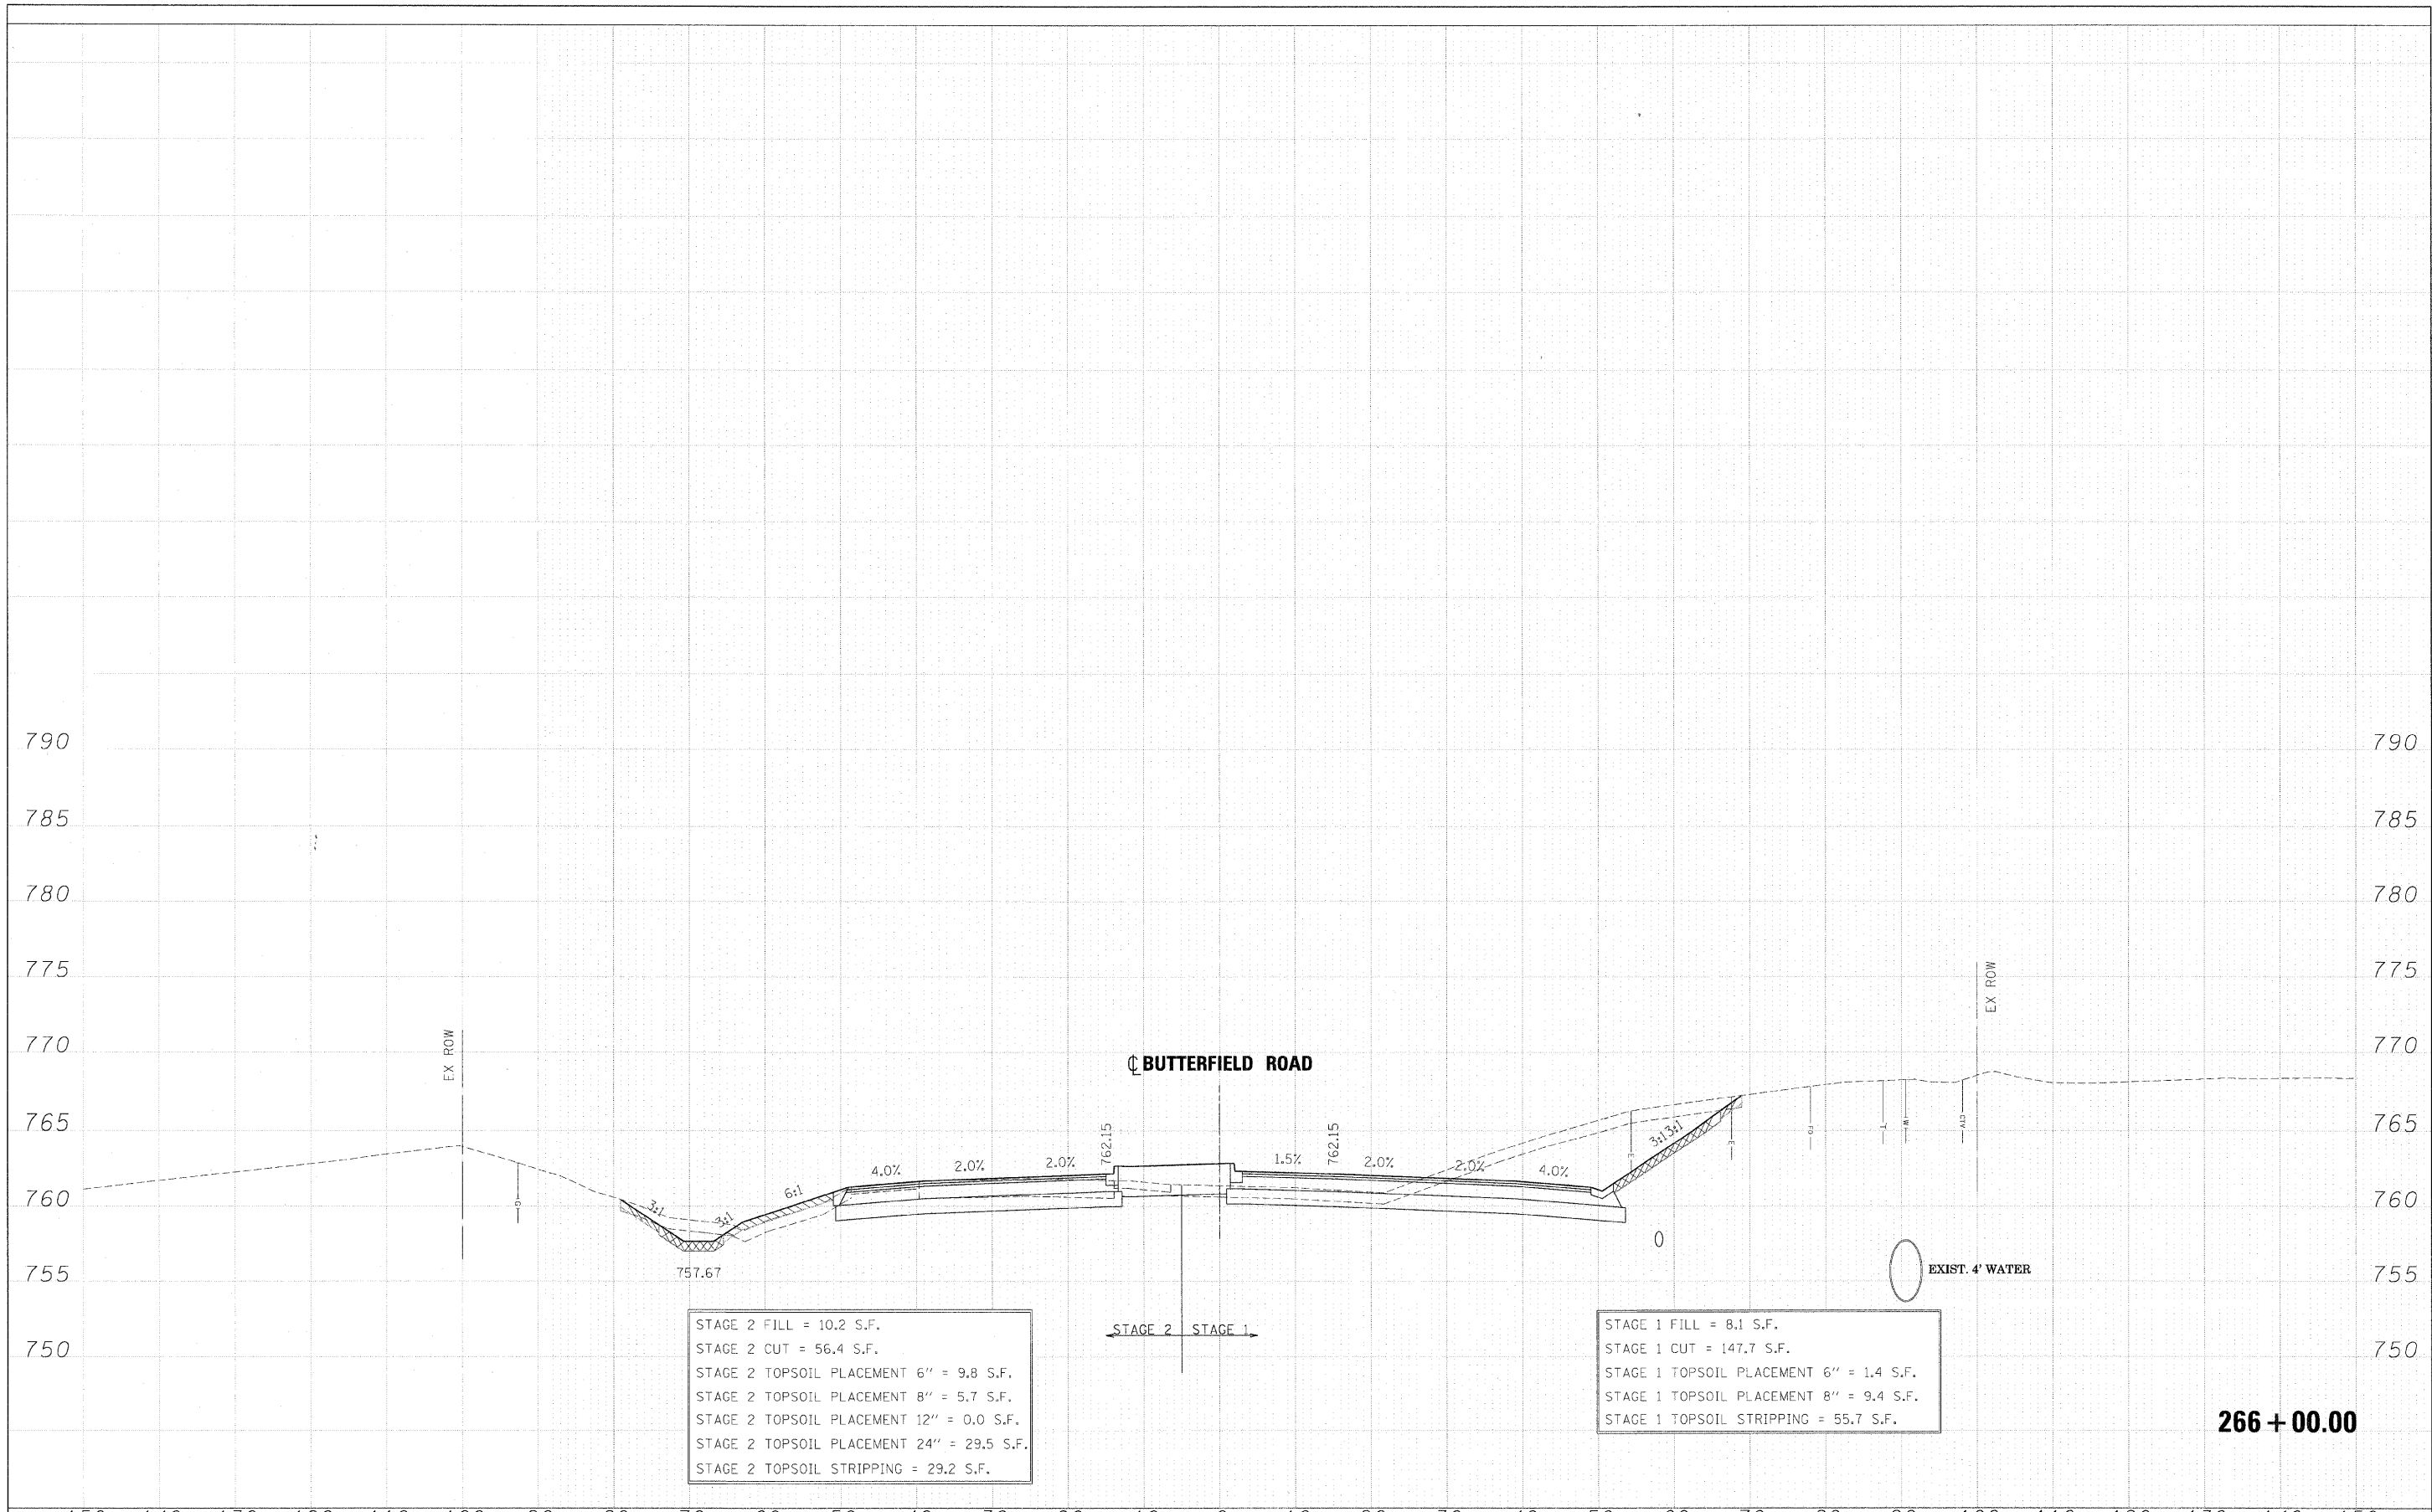

STAGE 2 FILL = 10.2 S.F.
 STAGE 2 CUT = 56.4 S.F.
 STAGE 2 TOPSOIL PLACEMENT 6" = 9.8 S.F.
 STAGE 2 TOPSOIL PLACEMENT 8" = 5.7 S.F.
 STAGE 2 TOPSOIL PLACEMENT 12" = 0.0 S.F.
 STAGE 2 TOPSOIL PLACEMENT 24" = 29.5 S.F.
 STAGE 2 TOPSOIL STRIPPING = 29.2 S.F.

STAGE 1 FILL = 8.1 S.F.
 STAGE 1 CUT = 147.7 S.F.
 STAGE 1 TOPSOIL PLACEMENT 6" = 1.4 S.F.
 STAGE 1 TOPSOIL PLACEMENT 8" = 9.4 S.F.
 STAGE 1 TOPSOIL STRIPPING = 55.7 S.F.

266 + 00.00

FILE NAME =	DESIGNED - JMM	REVISED -		STATE OF ILLINOIS		CROSS SECTIONS - IL RTE 56		F.A. RTE.	SECTION	COUNTY	TOTAL SHEETS	SHEET NO.
...DI62419-XS-56.DGN	DRAWN - BMH	REVISED -		DEPARTMENT OF TRANSPORTATION		365	(57 & 58)WRS-2	DUPAGE	681	462		
USER NAME = tblank	CHECKED - RMT	REVISED -				SCALE:		SHEET NO. 20 OF 189 SHEETS		STA. 266+00.00 TO STA. 266+00.00	ILLINOIS FED. AID PROJECT	
PLOT DATE = 12/7/2010	DATE - 12/6/10	REVISED -								CONTRACT NO. 62419		