



DATE	
BY	
SURVEYED	
NOTE BOOK	
TEMPLATE	
AREAS CHECKED	
NO.	

DATE	
BY	
SURVEYED	
NOTE BOOK	
TEMPLATE	
AREAS CHECKED	
NO.	

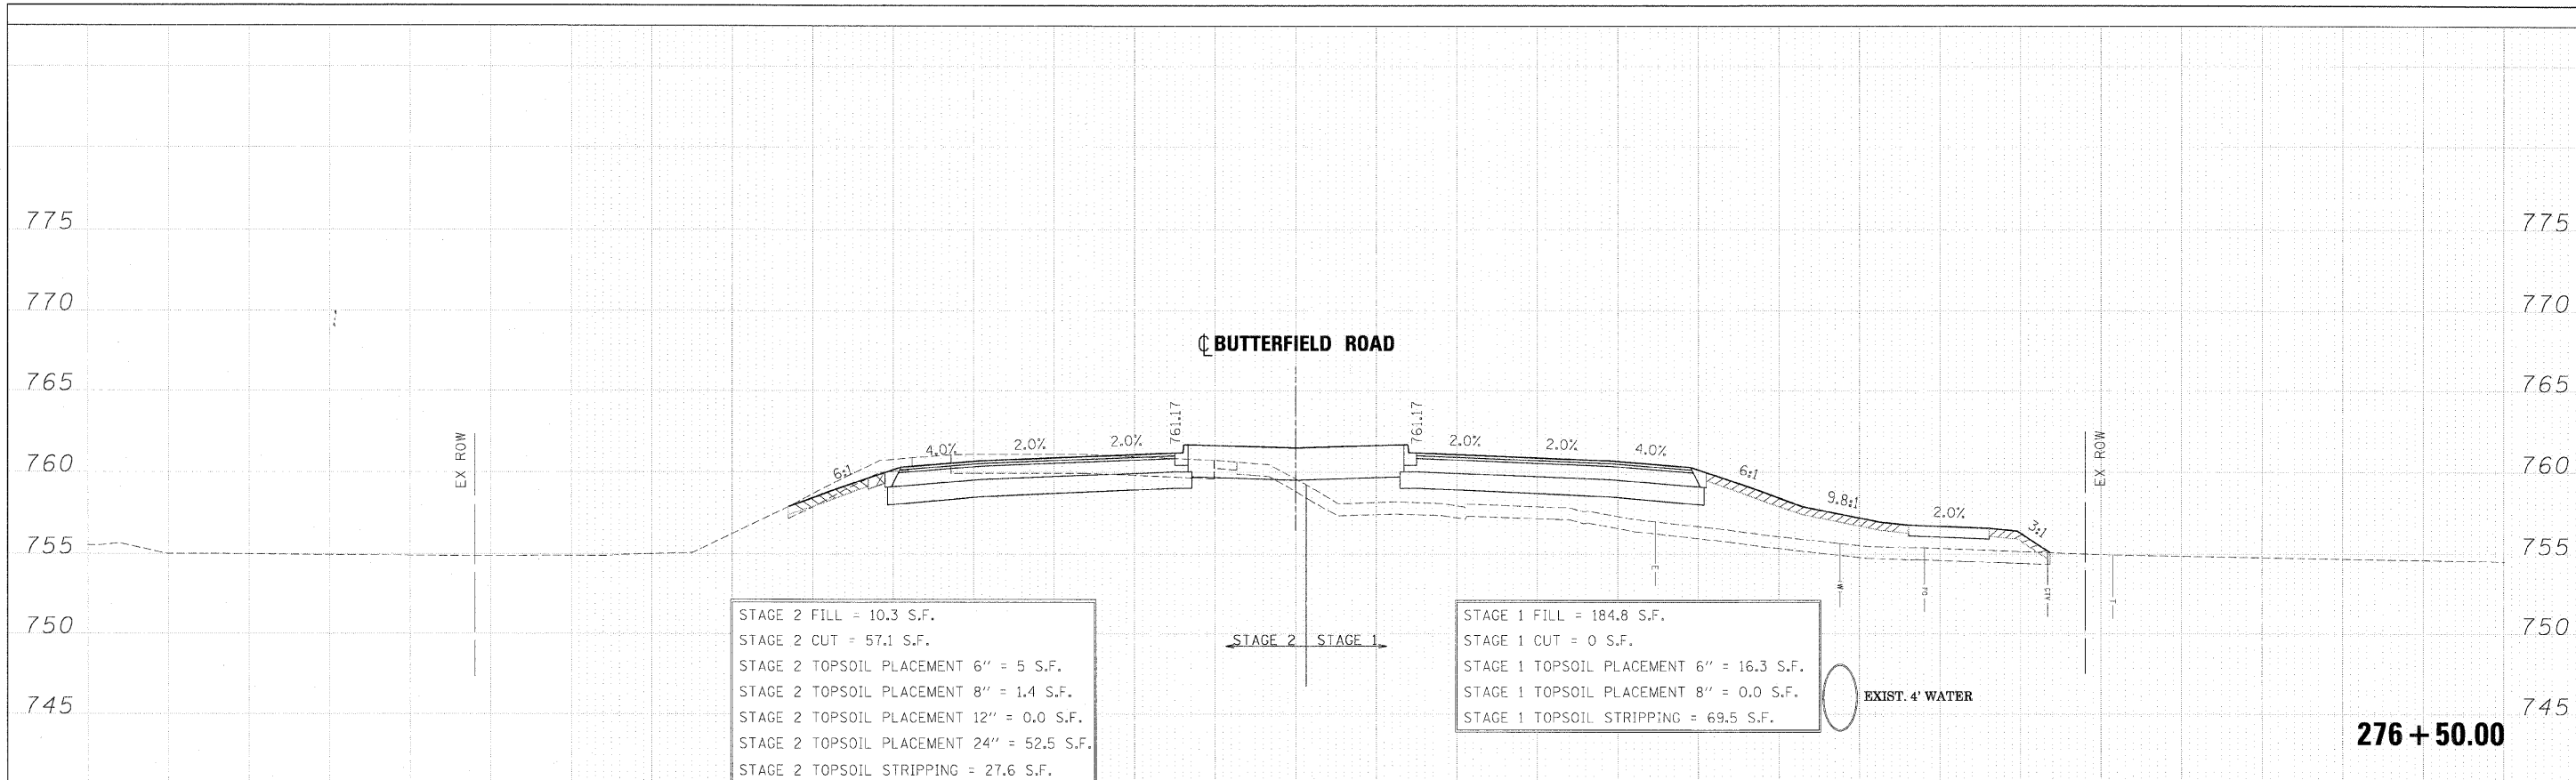

STAGE 2 FILL = 10.3 S.F.
 STAGE 2 CUT = 57.1 S.F.
 STAGE 2 TOPSOIL PLACEMENT 6" = 5 S.F.
 STAGE 2 TOPSOIL PLACEMENT 8" = 1.4 S.F.
 STAGE 2 TOPSOIL PLACEMENT 12" = 0.0 S.F.
 STAGE 2 TOPSOIL PLACEMENT 24" = 52.5 S.F.
 STAGE 2 TOPSOIL STRIPPING = 27.6 S.F.

STAGE 1 FILL = 184.8 S.F.
 STAGE 1 CUT = 0 S.F.
 STAGE 1 TOPSOIL PLACEMENT 6" = 16.3 S.F.
 STAGE 1 TOPSOIL PLACEMENT 8" = 0.0 S.F.
 STAGE 1 TOPSOIL STRIPPING = 69.5 S.F.

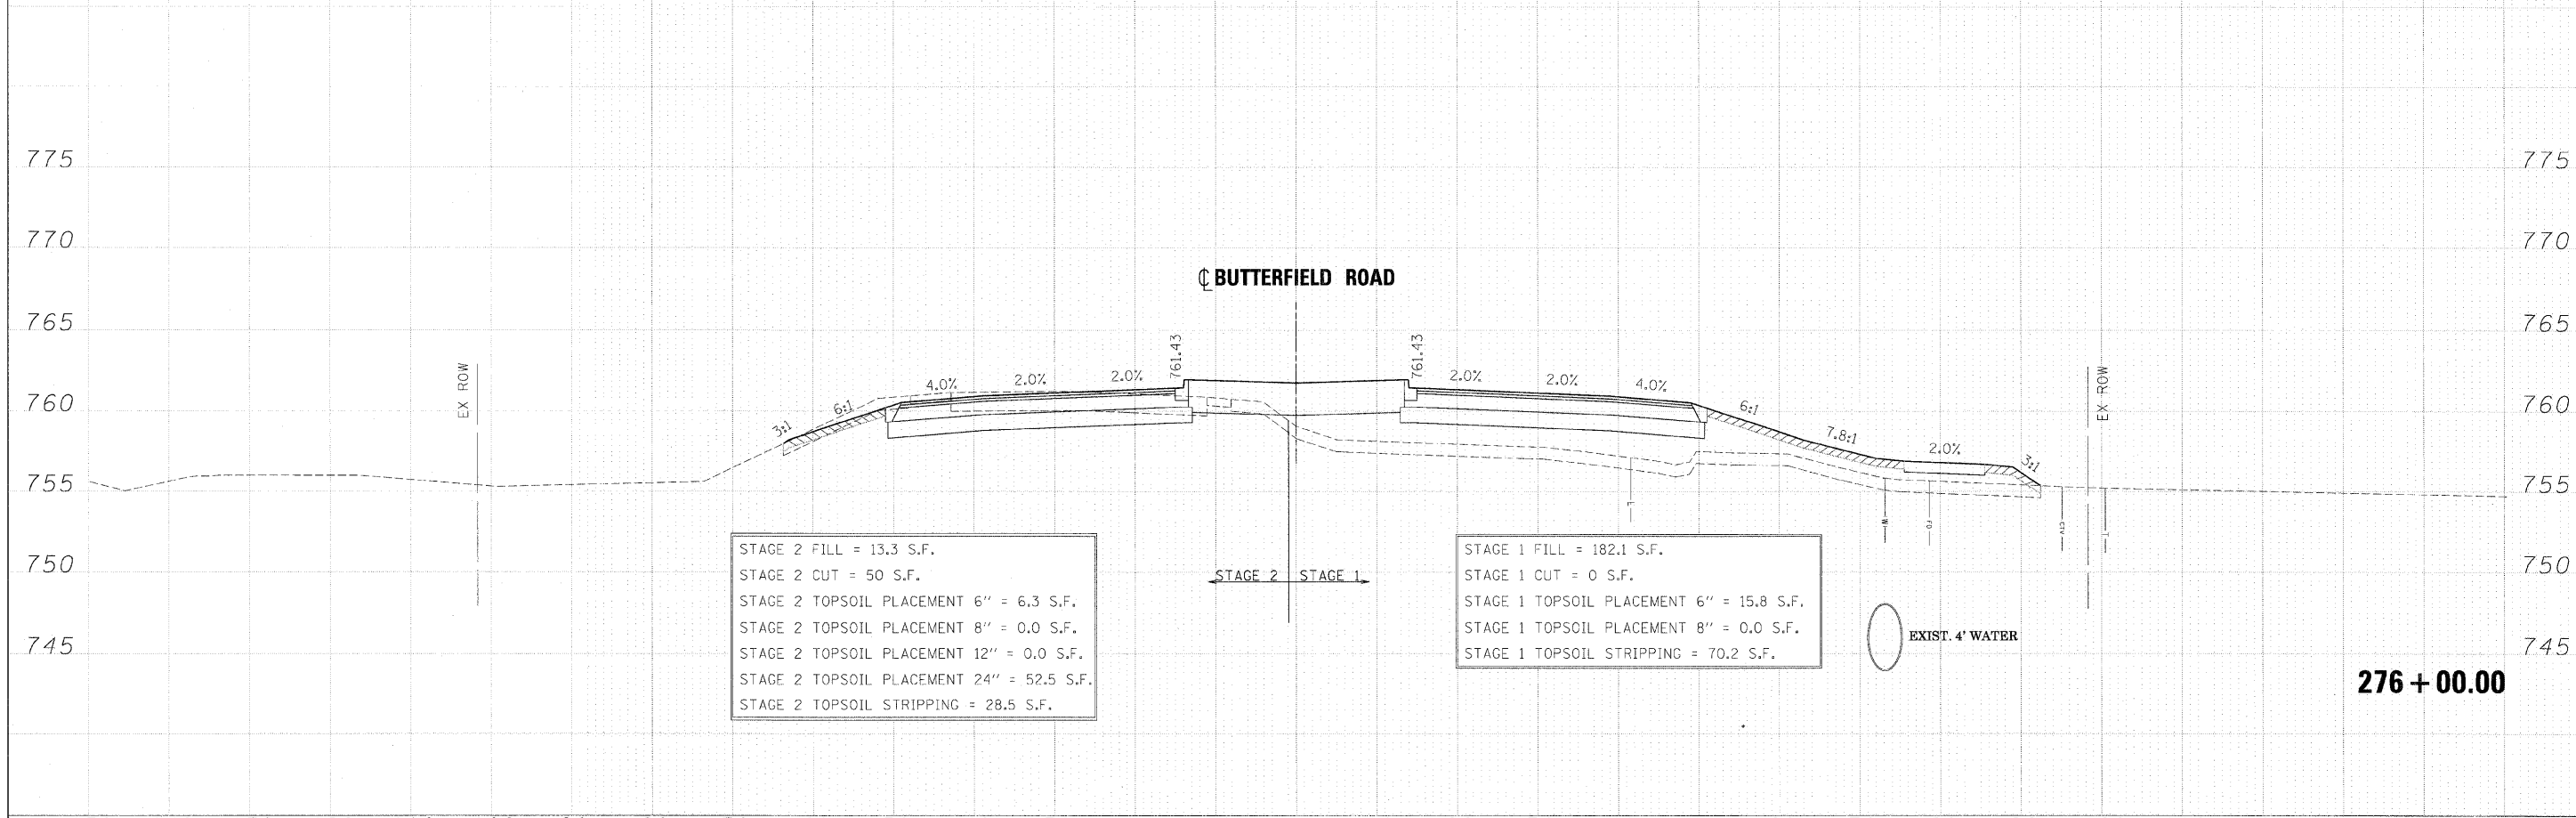

STAGE 2 FILL = 13.3 S.F.
 STAGE 2 CUT = 50 S.F.
 STAGE 2 TOPSOIL PLACEMENT 6" = 6.3 S.F.
 STAGE 2 TOPSOIL PLACEMENT 8" = 0.0 S.F.
 STAGE 2 TOPSOIL PLACEMENT 12" = 0.0 S.F.
 STAGE 2 TOPSOIL PLACEMENT 24" = 52.5 S.F.
 STAGE 2 TOPSOIL STRIPPING = 28.5 S.F.

STAGE 1 FILL = 182.1 S.F.
 STAGE 1 CUT = 0 S.F.
 STAGE 1 TOPSOIL PLACEMENT 6" = 15.8 S.F.
 STAGE 1 TOPSOIL PLACEMENT 8" = 0.0 S.F.
 STAGE 1 TOPSOIL STRIPPING = 70.2 S.F.

FILE NAME =	DESIGNED - JMM	REVISED -		STATE OF ILLINOIS		CROSS SECTIONS - IL RTE 56		F.A. RTE.	SECTION	COUNTY	TOTAL SHEETS	SHEET NO.	
...\\D162419-KS_56.DGN	DRAWN - BMH	REVISED -		DEPARTMENT OF TRANSPORTATION		SCALE:	SHEET NO. 31 OF 189 SHEETS	STA. 276+00.00 TO STA. 276+50.00	365	(57 & 58)WRS-2	DUPAGE	681	473
USER NAME = tblank	CHECKED - RMT	REVISED -										CONTRACT NO. 62419	
DATE = 12/7/2010	DATE - 12/6/10	REVISED -										ILLINOIS FED. AID PROJECT	