


FINAL SURVEY	DATE
SURVEYED	BY
PIOTTED	
TEMPLATE	
NOTE BOOK	
AREAS CHECKED	
NO.	

ORIGINAL SURVEY	DATE
SURVEYED	BY
PIOTTED	
TEMPLATE	
NOTE BOOK	
AREAS CHECKED	
NO.	

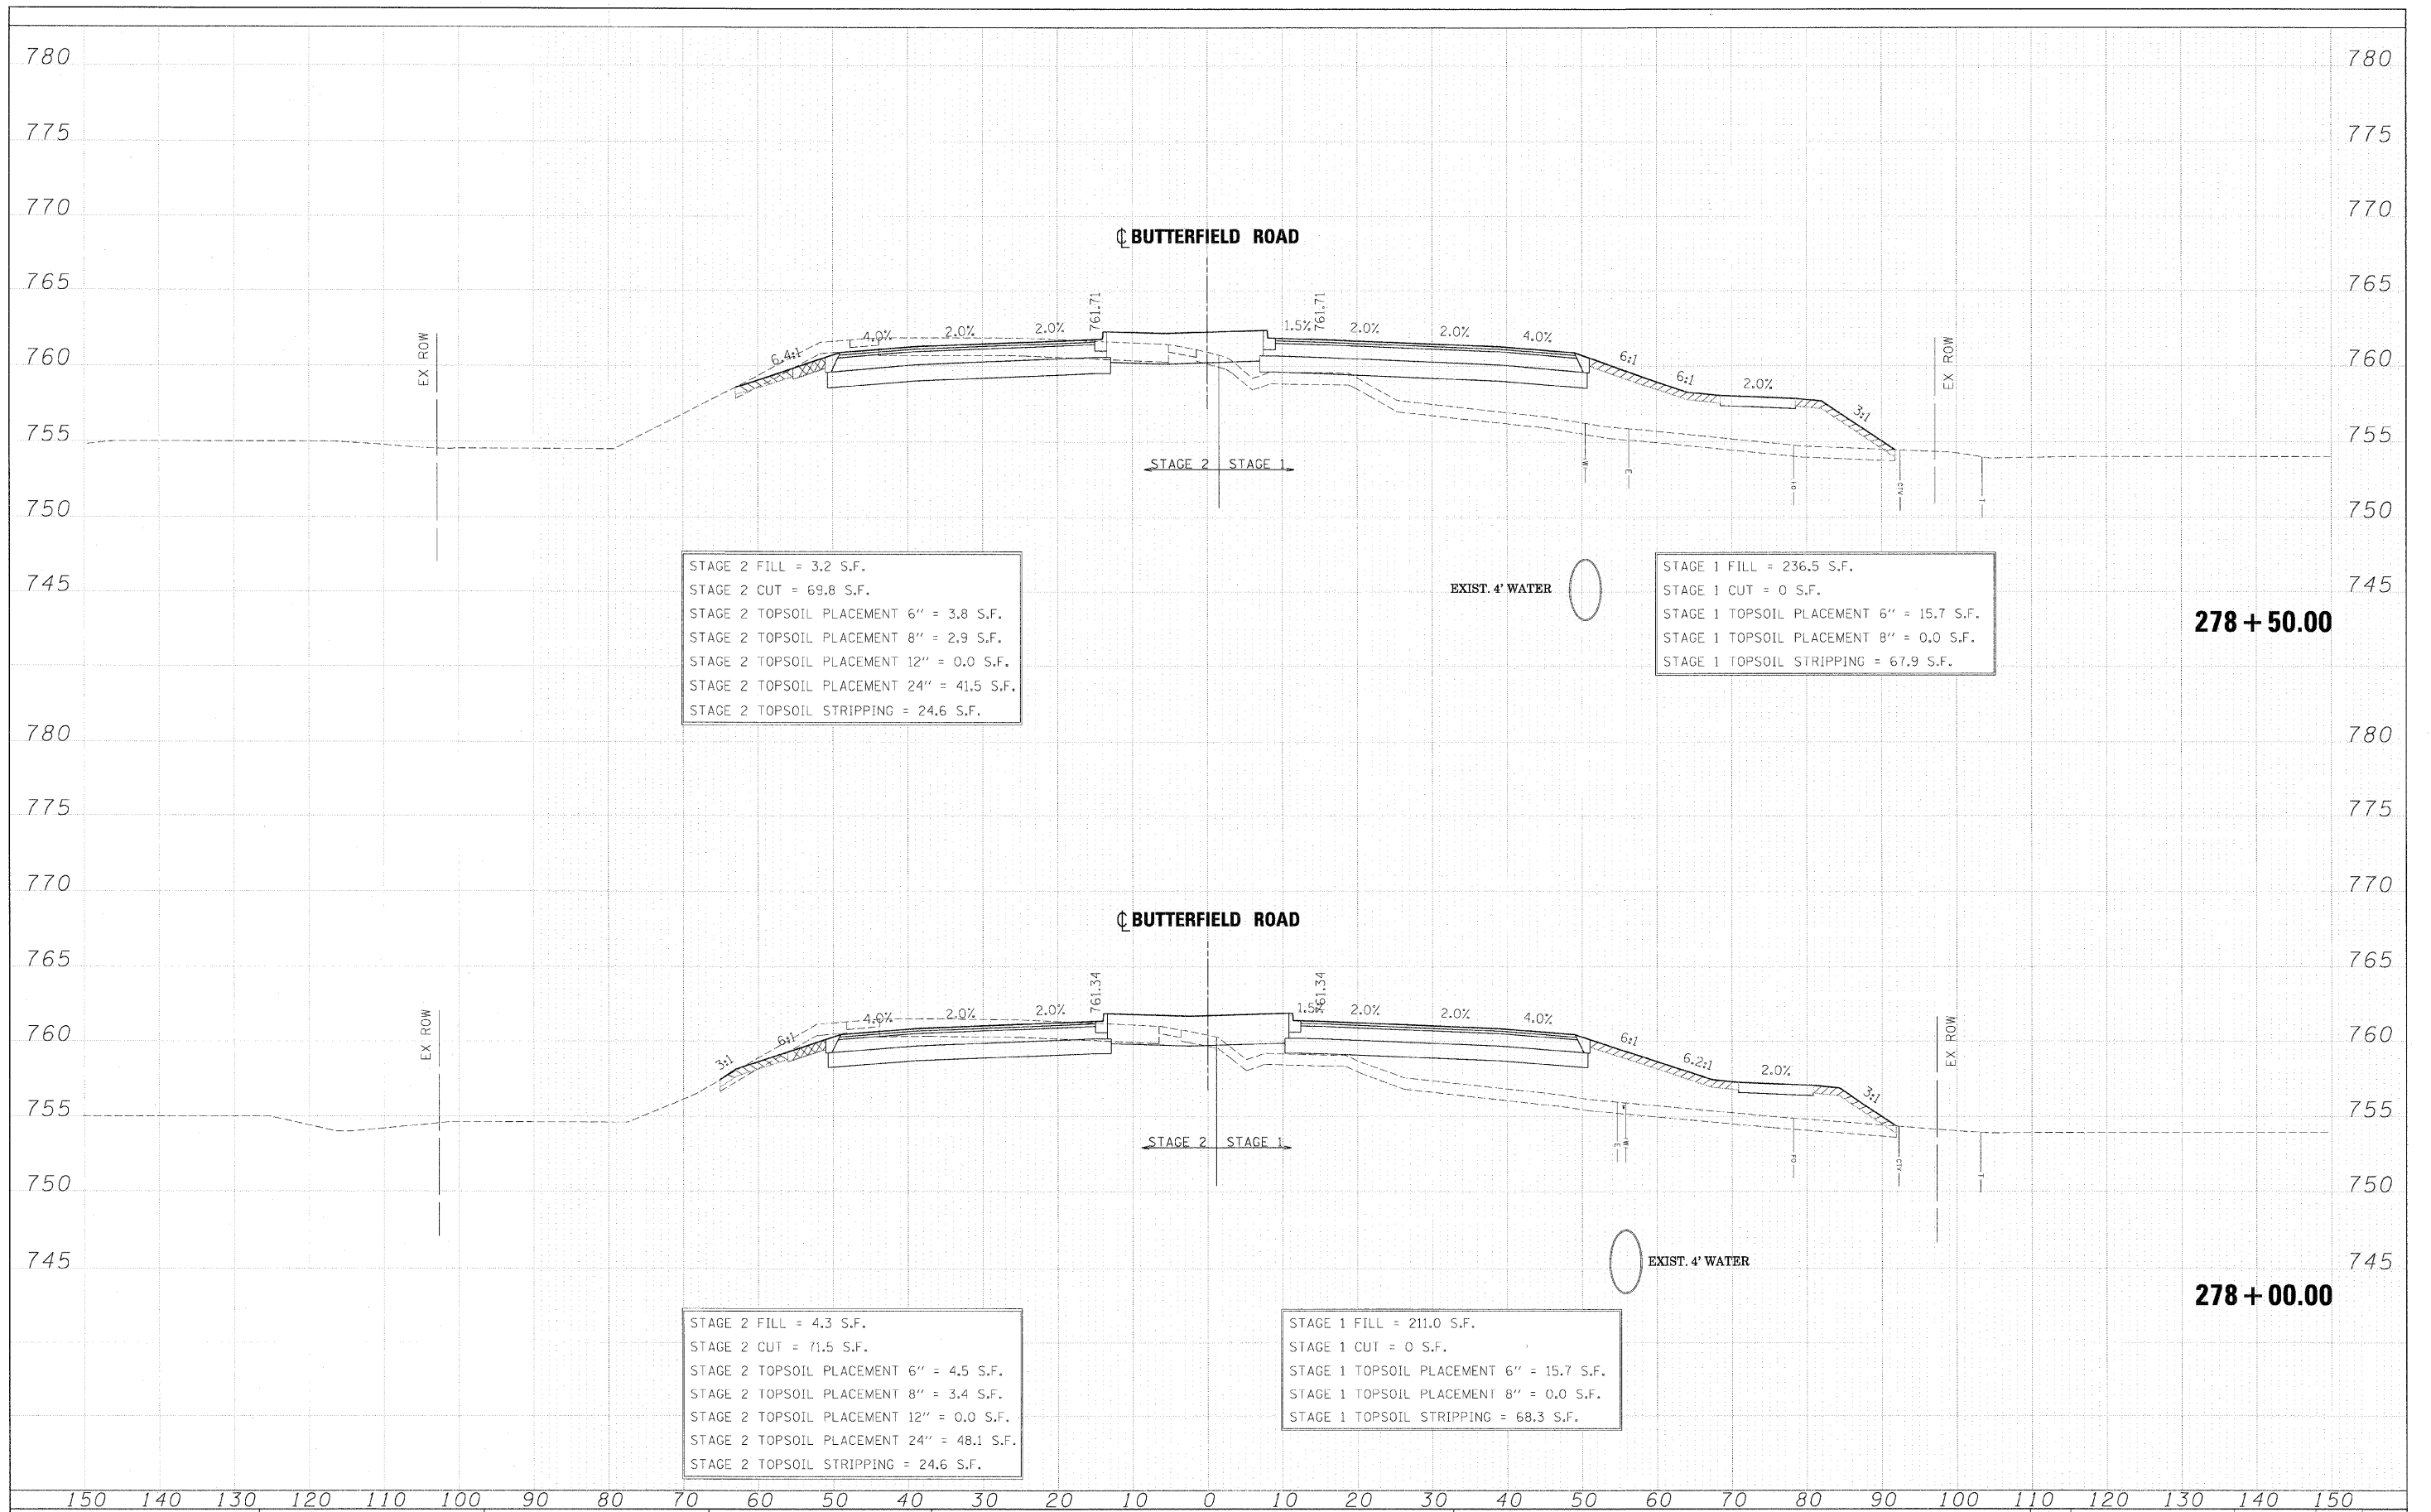

STAGE 2 FILL = 3.2 S.F.  
 STAGE 2 CUT = 69.8 S.F.  
 STAGE 2 TOPSOIL PLACEMENT 6" = 3.8 S.F.  
 STAGE 2 TOPSOIL PLACEMENT 8" = 2.9 S.F.  
 STAGE 2 TOPSOIL PLACEMENT 12" = 0.0 S.F.  
 STAGE 2 TOPSOIL PLACEMENT 24" = 41.5 S.F.  
 STAGE 2 TOPSOIL STRIPPING = 24.6 S.F.

STAGE 1 FILL = 236.5 S.F.  
 STAGE 1 CUT = 0 S.F.  
 STAGE 1 TOPSOIL PLACEMENT 6" = 15.7 S.F.  
 STAGE 1 TOPSOIL PLACEMENT 8" = 0.0 S.F.  
 STAGE 1 TOPSOIL STRIPPING = 67.9 S.F.

STAGE 2 FILL = 4.3 S.F.  
 STAGE 2 CUT = 71.5 S.F.  
 STAGE 2 TOPSOIL PLACEMENT 6" = 4.5 S.F.  
 STAGE 2 TOPSOIL PLACEMENT 8" = 3.4 S.F.  
 STAGE 2 TOPSOIL PLACEMENT 12" = 0.0 S.F.  
 STAGE 2 TOPSOIL PLACEMENT 24" = 48.1 S.F.  
 STAGE 2 TOPSOIL STRIPPING = 24.6 S.F.

STAGE 1 FILL = 211.0 S.F.  
 STAGE 1 CUT = 0 S.F.  
 STAGE 1 TOPSOIL PLACEMENT 6" = 15.7 S.F.  
 STAGE 1 TOPSOIL PLACEMENT 8" = 0.0 S.F.  
 STAGE 1 TOPSOIL STRIPPING = 68.3 S.F.

FILE NAME =	DESIGNED - JMM	REVISED -		<b>STATE OF ILLINOIS</b> <b>DEPARTMENT OF TRANSPORTATION</b>	<b>CROSS SECTIONS - IL RTE 56</b>		F.A. RTE.	SECTION	COUNTY	TOTAL SHEETS	SHEET NO.
...D162419-XS_56.DGN	DRAWN - BMH	REVISED -			365	(57 & 58)WRS-2	DUPAGE	681	475		
USER NAME = tblank	CHECKED - RMT	REVISED -			CONTRACT NO. 62419						
PLOT DATE = 12/7/2018	DATE - 12/6/10	REVISED -			ILLINOIS FED. AID PROJECT						