
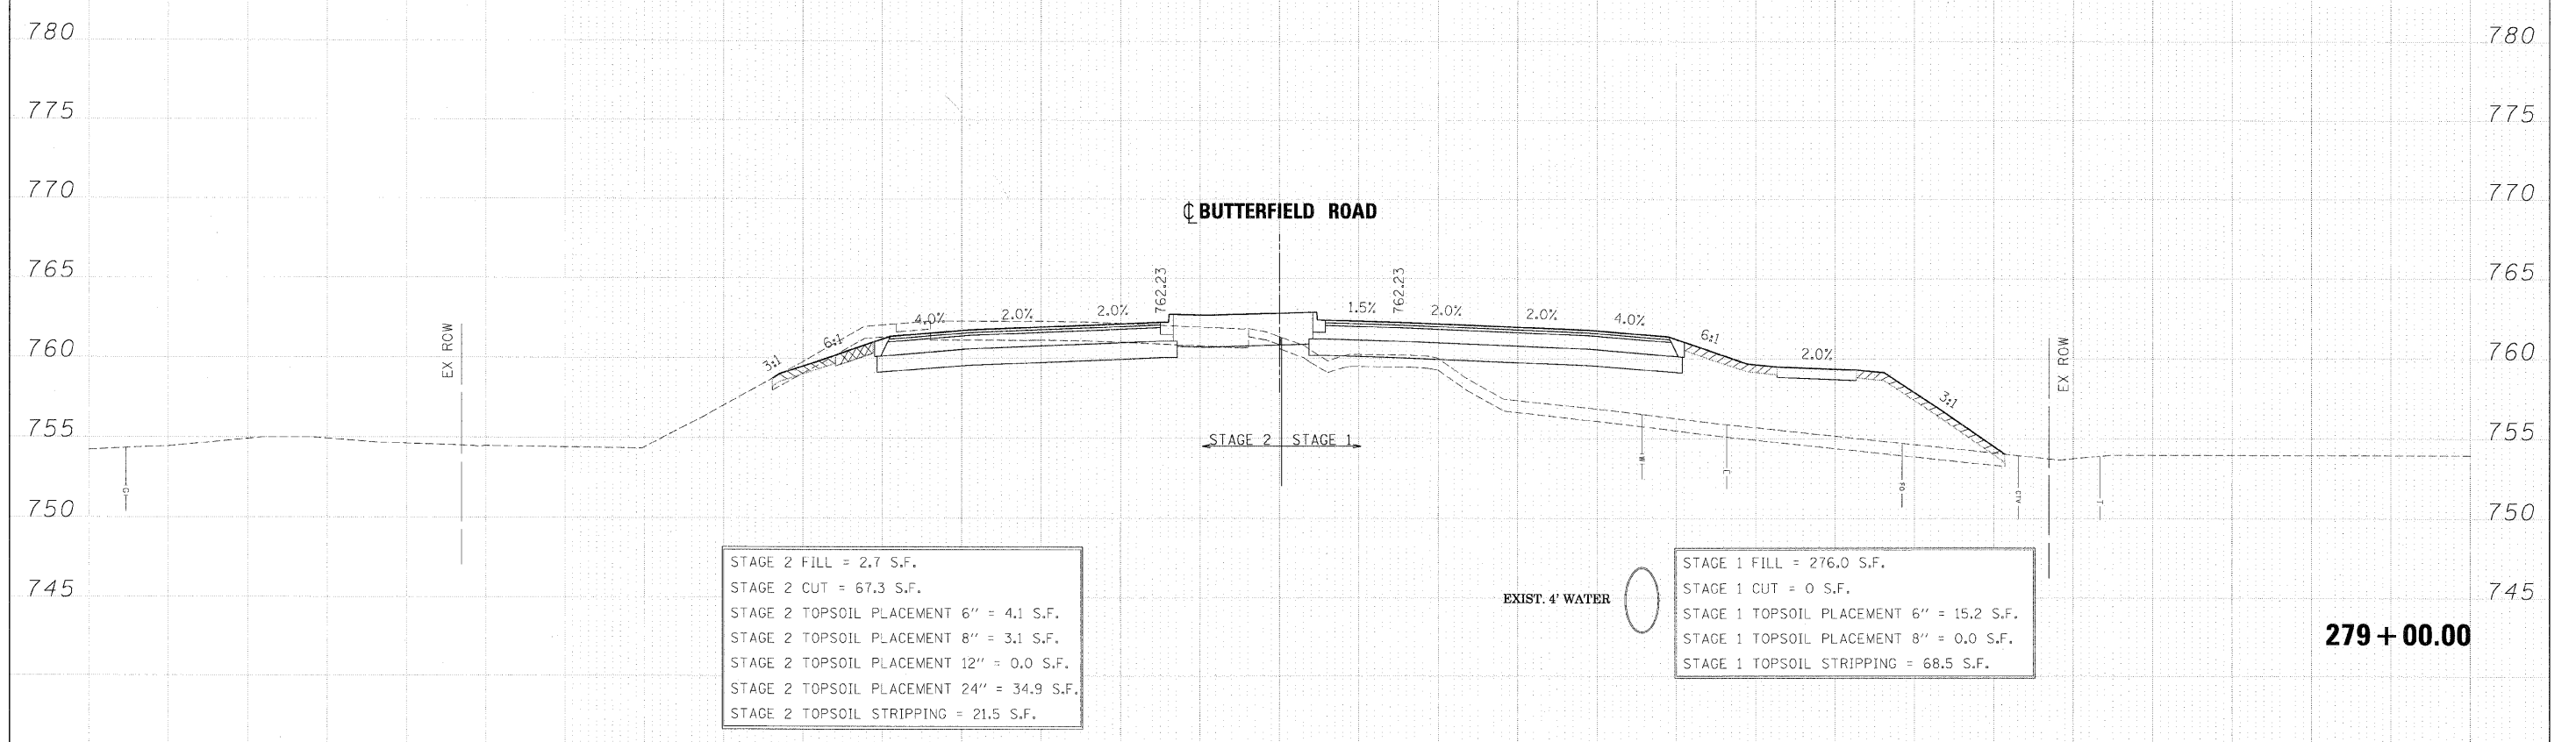


DATE	BY
SURVEYED	PLOTTED
NOTE BOOK	TEMPERATURE
NO.	AREAS CHECKED

DATE	BY
SURVEYED	PLOTTED
NOTE BOOK	TEMPERATURE
NO.	AREAS CHECKED

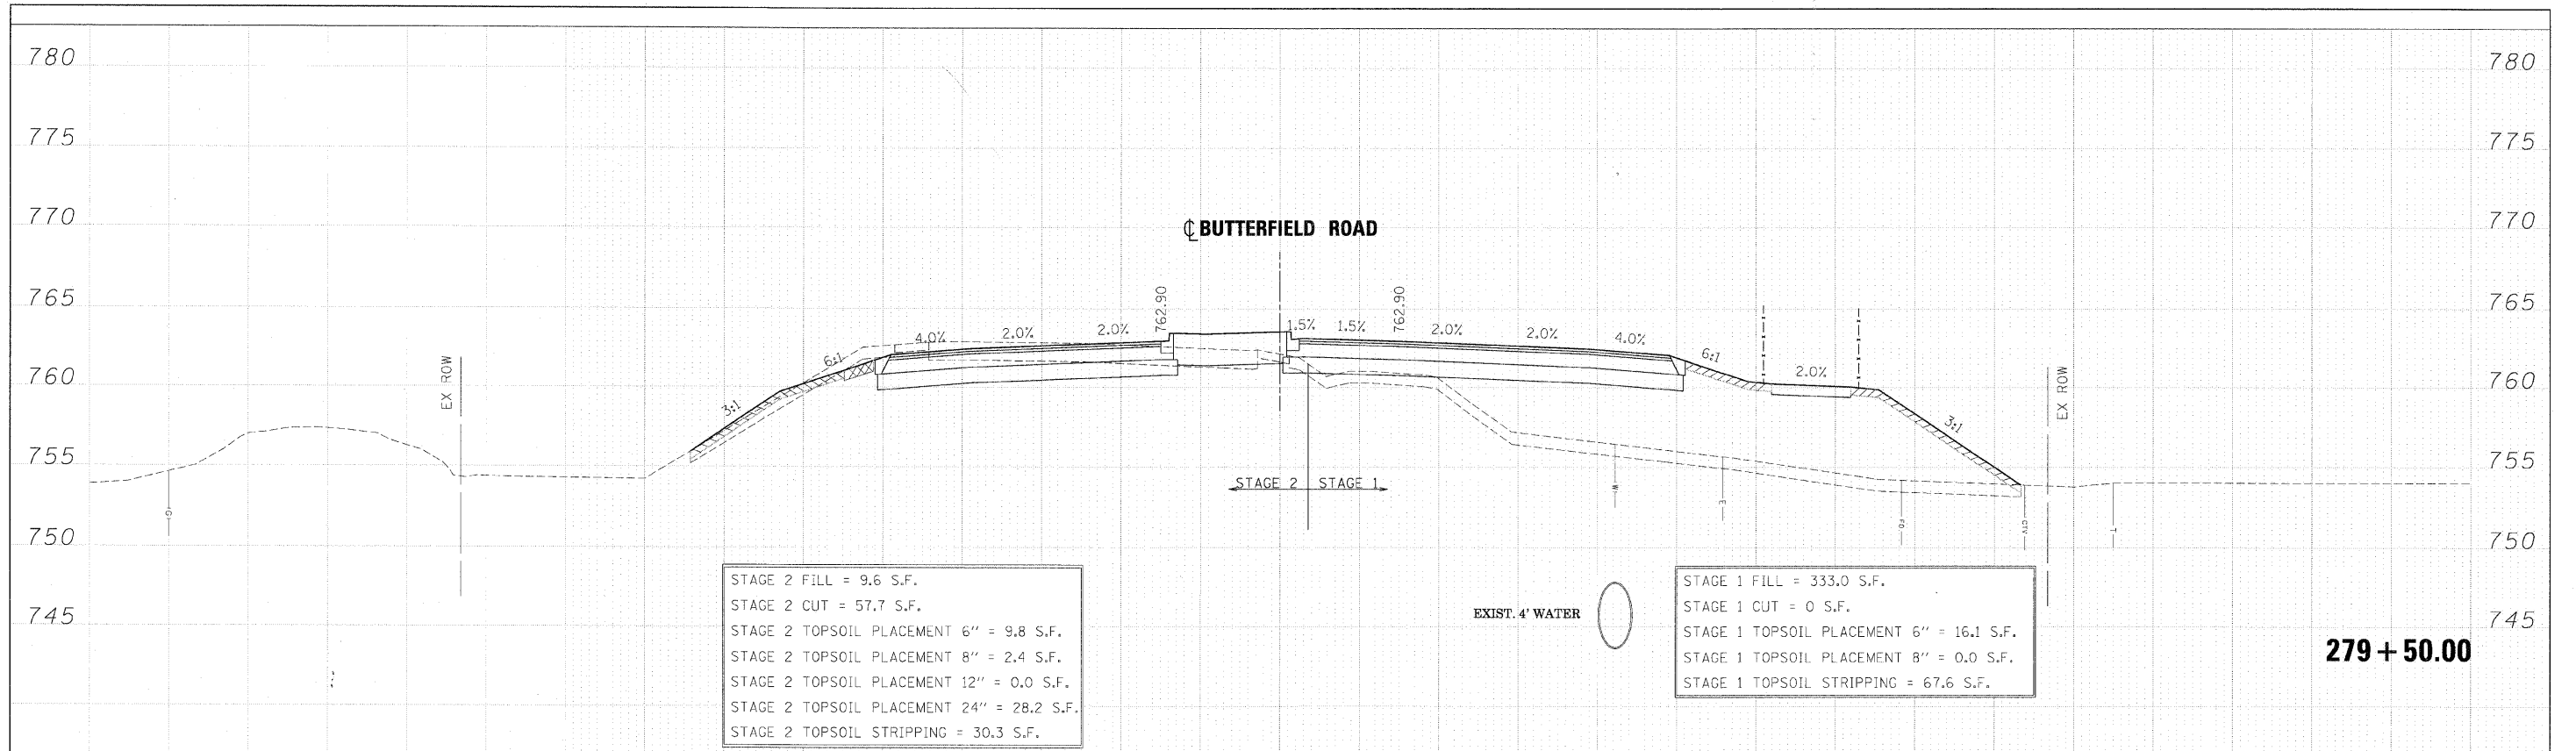

FILE NAME =	DESIGNED - JVM	REVISED -	benesch	STATE OF ILLINOIS DEPARTMENT OF TRANSPORTATION	CROSS SECTIONS - IL RTE 56	F.A. RTE.	SECTION	COUNTY	TOTAL SHEETS	SHEET NO.
...D162415-XS_56.DGN	DRAWN - BMH	REVISED -				365	(57 & 58)WRS-2	DUPAGE	681	476
USER NAME = tblan	CHECKED - RMT	REVISED -				CONTRACT NO. 62419				
PLOT DATE = 12/7/2018	DATE - 12/6/10	REVISED -				ILLINOIS FED. AID PROJECT				

SCALE: SHEET NO. 34 OF 189 SHEETS STA. 279+00.00 TO STA. 279+50.00