


DATE	
BY	
FINAL SURVEY SUPPLIED	
NOTE BOOK PLOTTED	
NO. AREAS CHECKED	

DATE	
BY	
ORIGINAL SURVEY SUPPLIED	
NOTE BOOK PLOTTED	
NO. AREAS CHECKED	

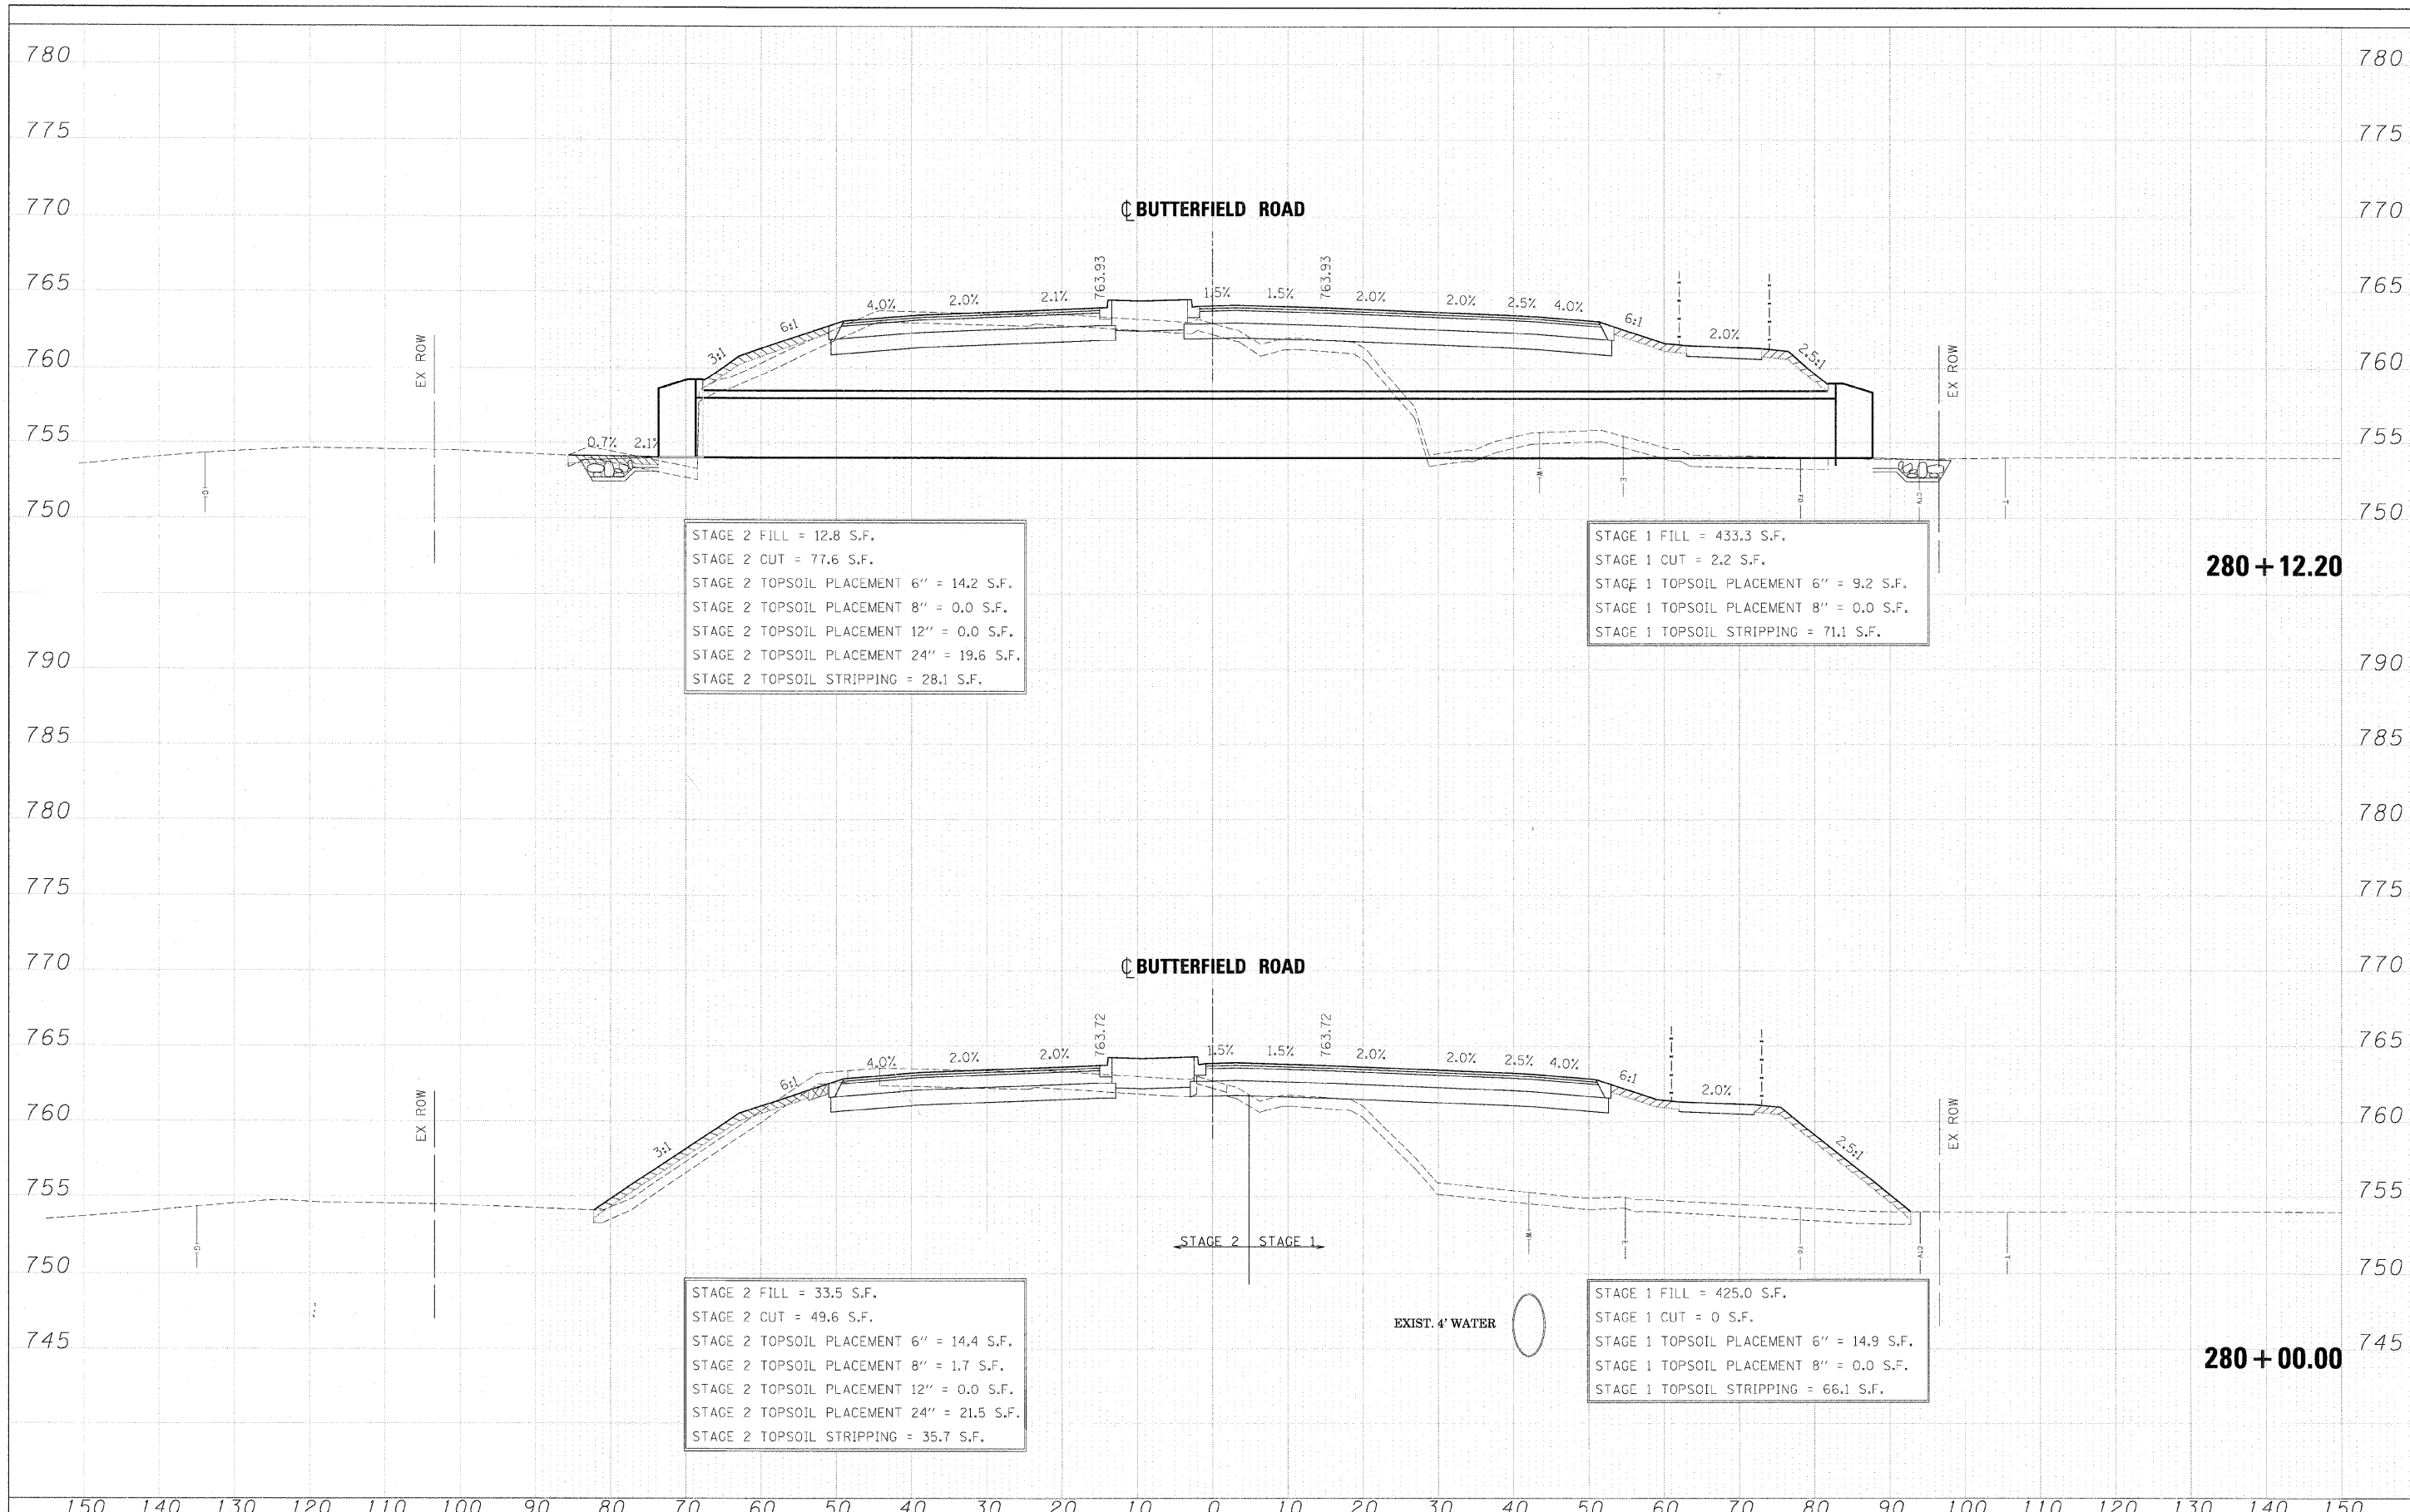

FILE NAME =	DESIGNED - JMM	REVISED -		STATE OF ILLINOIS DEPARTMENT OF TRANSPORTATION		CROSS SECTIONS - IL RTE 56		F.A. RTE.	SECTION	COUNTY	TOTAL SHEETS	SHEET NO.
...D162419-XS_56.DGN	DRAWN - BMH	REVISED -		365	157 & 581WRS-2	DUPAGE	681	477				
USER NAME = tbleink	CHECKED - RMT	REVISED -		CONTRACT NO. 62419		ILLINOIS FED. AID PROJECT						
PLOT DATE = 12/7/2010	DATE - 12/6/10	REVISED -		SCALE: SHEET NO. 35 OF 189 SHEETS STA. 280+00.00 TO STA. 280+12.20								