


FINAL SURVEY	SUBMITTED	DATE
NOTE BOOK	PLOTTED	BY
NO.	TEMPLATE	
	AREAS	
	CHECKED	

ORIGINAL SURVEY	DATE
NOTE BOOK	BY
NO.	

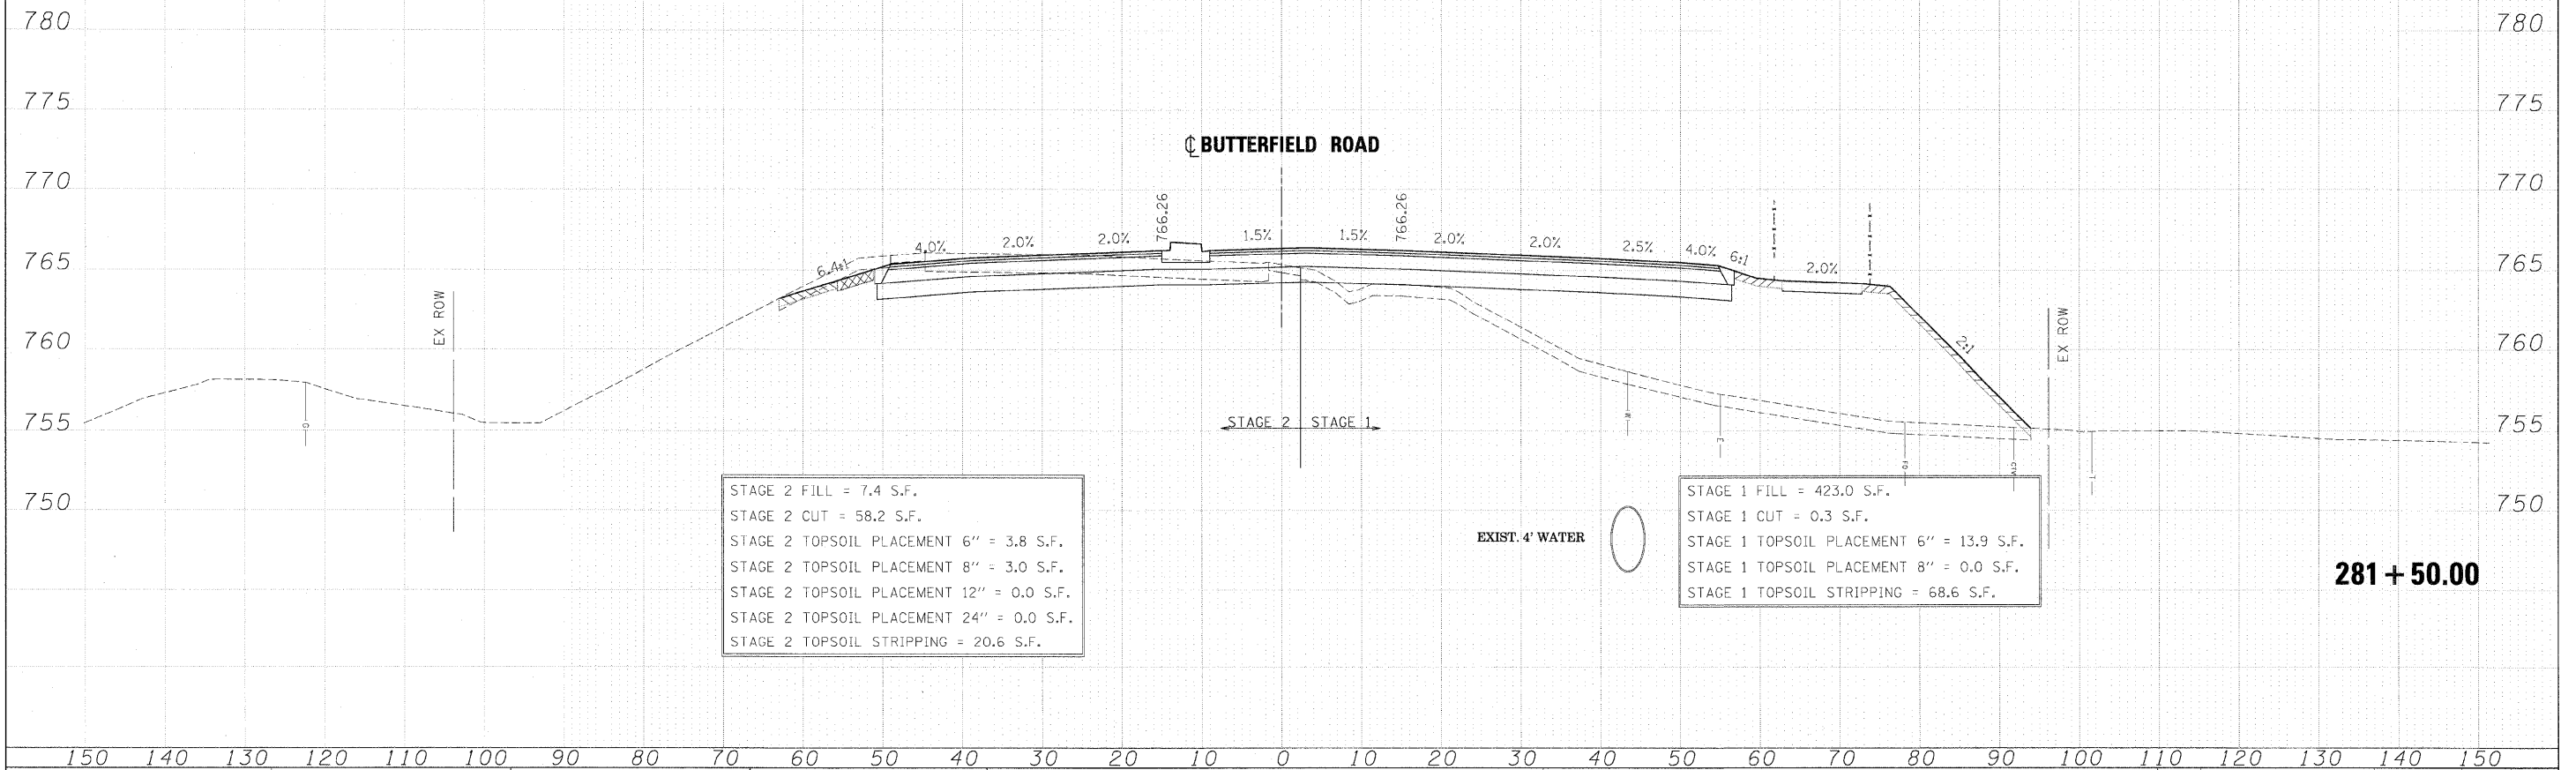

STAGE 2 FILL = 7.4 S.F.
 STAGE 2 CUT = 58.2 S.F.
 STAGE 2 TOPSOIL PLACEMENT 6" = 3.8 S.F.
 STAGE 2 TOPSOIL PLACEMENT 8" = 3.0 S.F.
 STAGE 2 TOPSOIL PLACEMENT 12" = 0.0 S.F.
 STAGE 2 TOPSOIL PLACEMENT 24" = 0.0 S.F.
 STAGE 2 TOPSOIL STRIPPING = 20.6 S.F.

STAGE 1 FILL = 423.0 S.F.
 STAGE 1 CUT = 0.3 S.F.
 STAGE 1 TOPSOIL PLACEMENT 6" = 13.9 S.F.
 STAGE 1 TOPSOIL PLACEMENT 8" = 0.0 S.F.
 STAGE 1 TOPSOIL STRIPPING = 68.6 S.F.

FILE NAME =	DESIGNED - JMM	REVISED -
...NDIG2419-XS_56.DGN	DRAWN - BMH	REVISED -
USER NAME = tblank	CHECKED RMT	REVISED -
PLOT DATE = 12/7/22:2	DATE - 12/6/10	REVISED -

benesch

**STATE OF ILLINOIS
DEPARTMENT OF TRANSPORTATION**

CROSS SECTIONS - IL RTE 56

SCALE: SHEET NO. 37 OF 189 SHEETS STA. 281+50.00 TO STA. 281+50.00

F.A. RTE.	SECTION	COUNTY	TOTAL SHEETS	SHEET NO.
365	(57 & 58)WRS-2	DUPAGE	681	479
CONTRACT NO. 62419			ILLINOIS FED. AID PROJECT	