


FINAL SURVEY	NO.
DESIGNED	DATE
PLOTTED	BY
TEMPLATE	
AREAS	
CHECKED	

ORIGINAL SURVEY	NO.
DESIGNED	DATE
PLOTTED	BY
TEMPLATE	
AREAS	
CHECKED	

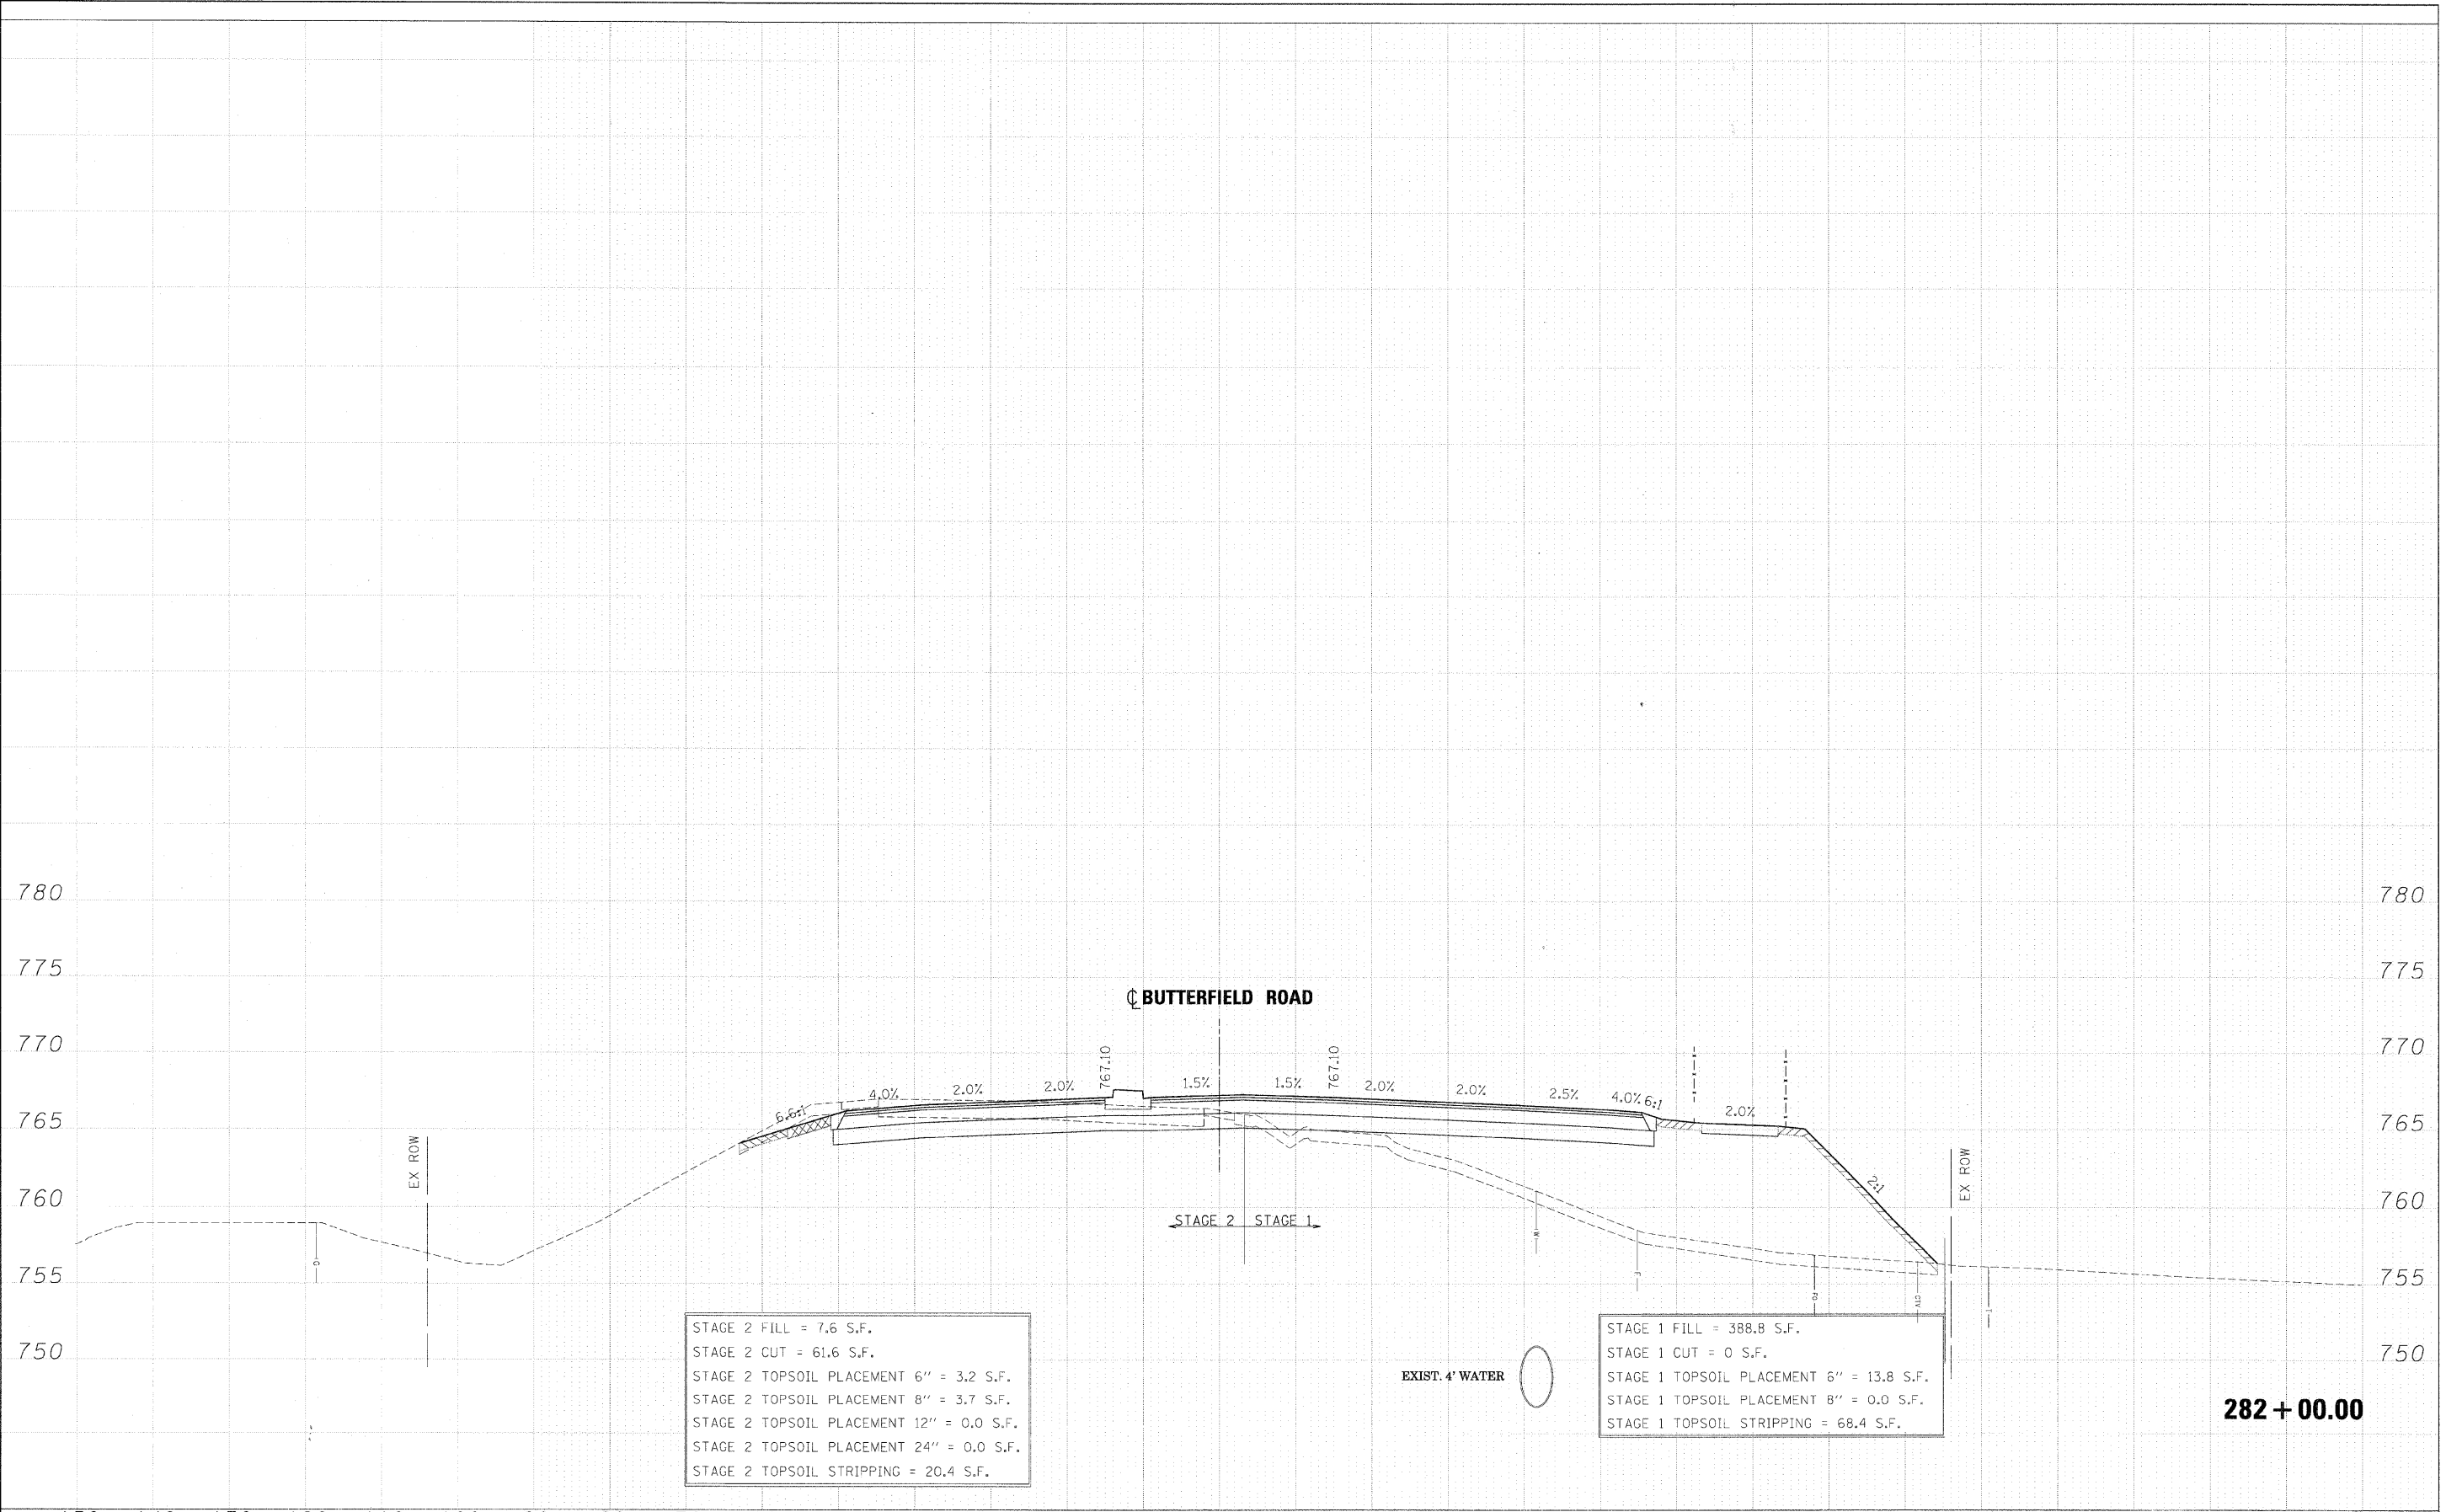

STAGE 2 FILL = 7.6 S.F.  
 STAGE 2 CUT = 61.6 S.F.  
 STAGE 2 TOPSOIL PLACEMENT 6" = 3.2 S.F.  
 STAGE 2 TOPSOIL PLACEMENT 8" = 3.7 S.F.  
 STAGE 2 TOPSOIL PLACEMENT 12" = 0.0 S.F.  
 STAGE 2 TOPSOIL PLACEMENT 24" = 0.0 S.F.  
 STAGE 2 TOPSOIL STRIPPING = 20.4 S.F.

STAGE 1 FILL = 388.8 S.F.  
 STAGE 1 CUT = 0 S.F.  
 STAGE 1 TOPSOIL PLACEMENT 6" = 13.8 S.F.  
 STAGE 1 TOPSOIL PLACEMENT 8" = 0.0 S.F.  
 STAGE 1 TOPSOIL STRIPPING = 68.4 S.F.

**282 + 00.00**

FILE NAME =	DESIGNED - JMM	REVISED -		STATE OF ILLINOIS		CROSS SECTIONS - IL RTE 56		F.A. RTE.	SECTION	COUNTY	TOTAL SHEETS	SHEET NO.	
...ND162419-XS_56.DGN	DRAWN - BMH	REVISED -		DEPARTMENT OF TRANSPORTATION		SCALE:		365	(57 & 58)WRS-2	DUPAGE	681	480	
USER NAME = wjmsk	CHECKED - RMT	REVISED -				SHEET NO. 38 OF 189 SHEETS				CONTRACT NO. 62419			
PLDT DATE = 12/7/2010	DATE - 12/6/10	REVISED -				STA. 282+00.00 TO STA. 282+00.00				ILLINOIS FED. AID PROJECT			