
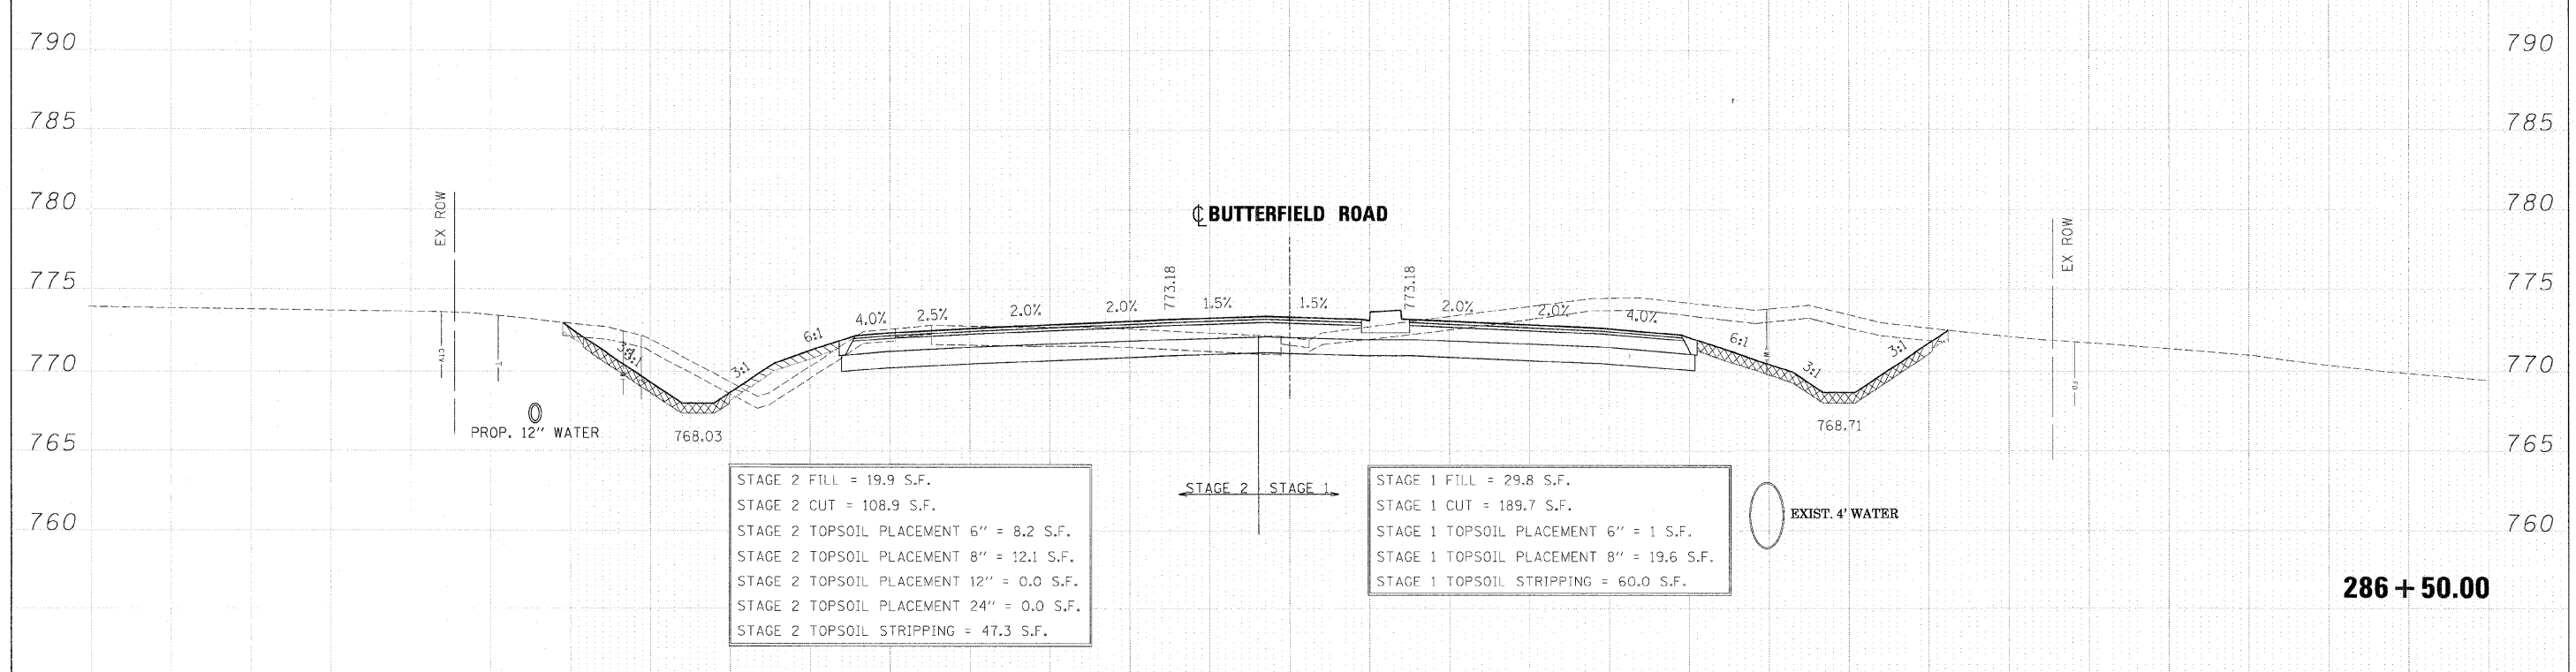


| | |
|-----------|--|
| DATE | |
| BY | |
| DESIGNED | |
| DRAWN | |
| CHECKED | |
| DATE | |
| FILE NAME | |
| USER NAME | |
| PLOT DATE | |

| | |
|-----------|--|
| DATE | |
| BY | |
| DESIGNED | |
| DRAWN | |
| CHECKED | |
| DATE | |
| FILE NAME | |
| USER NAME | |
| PLOT DATE | |

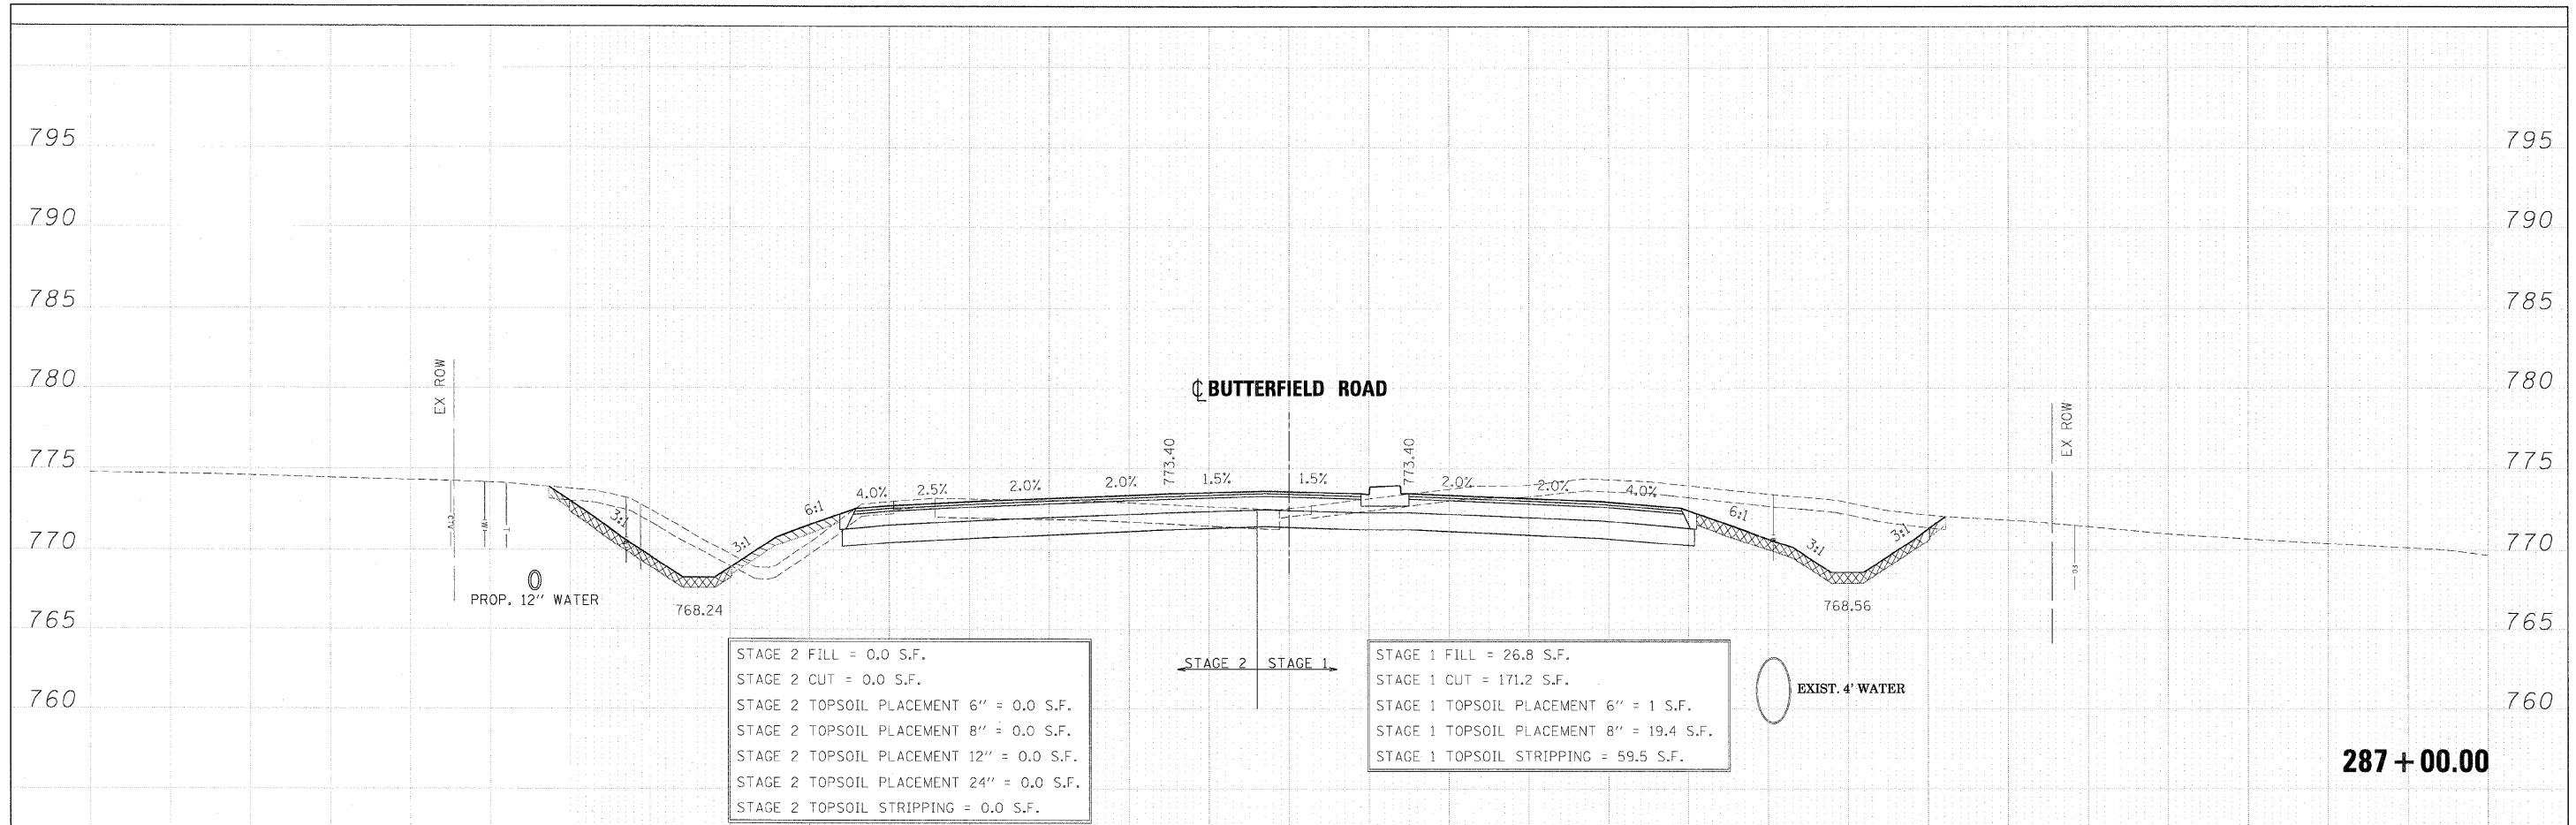

| | | | | | | | | | | | | |
|-----------------------|----------------|-----------|----------------|---|-----------------------------------|----------------------------|--------|----------------------------------|---------|--------|--------------|-----------|
| FILE NAME = | DESIGNED - JMM | REVISED - | benesch | STATE OF ILLINOIS DEPARTMENT OF TRANSPORTATION | CROSS SECTIONS - IL RTE 56 | | | F.A. RTE. | SECTION | COUNTY | TOTAL SHEETS | SHEET NO. |
| ... \162419-X5_56.DGN | DRAWN - BMH | REVISED - | | | 365 | (57 & 58)WRS-2 | DUPAGE | 681 | 486 | | | |
| USER NAME = w1mk | CHECKED - RMT | REVISED - | | | CONTRACT NO. 62419 | | | | | | | |
| PLOT DATE = 12/7/2012 | DATE - 12/6/10 | REVISED - | | | ILLINOIS FED. AID PROJECT | | | | | | | |
| | | | | | SCALE: | SHEET NO. 44 OF 189 SHEETS | | STA. 286+50.00 TO STA. 287+00.00 | | | | |