


| | | |
|-----------|----------|------|
| FINAL | SURVEY | DATE |
| SURVEY | PLOTTED | BY |
| NOTE BOOK | TEMPLATE | |
| AREAS | CHECKED | |
| NO. | | |

| | | |
|-----------|----------|------|
| ORIGINAL | SURVEY | DATE |
| SURVEY | PLOTTED | BY |
| NOTE BOOK | TEMPLATE | |
| AREAS | CHECKED | |
| NO. | | |

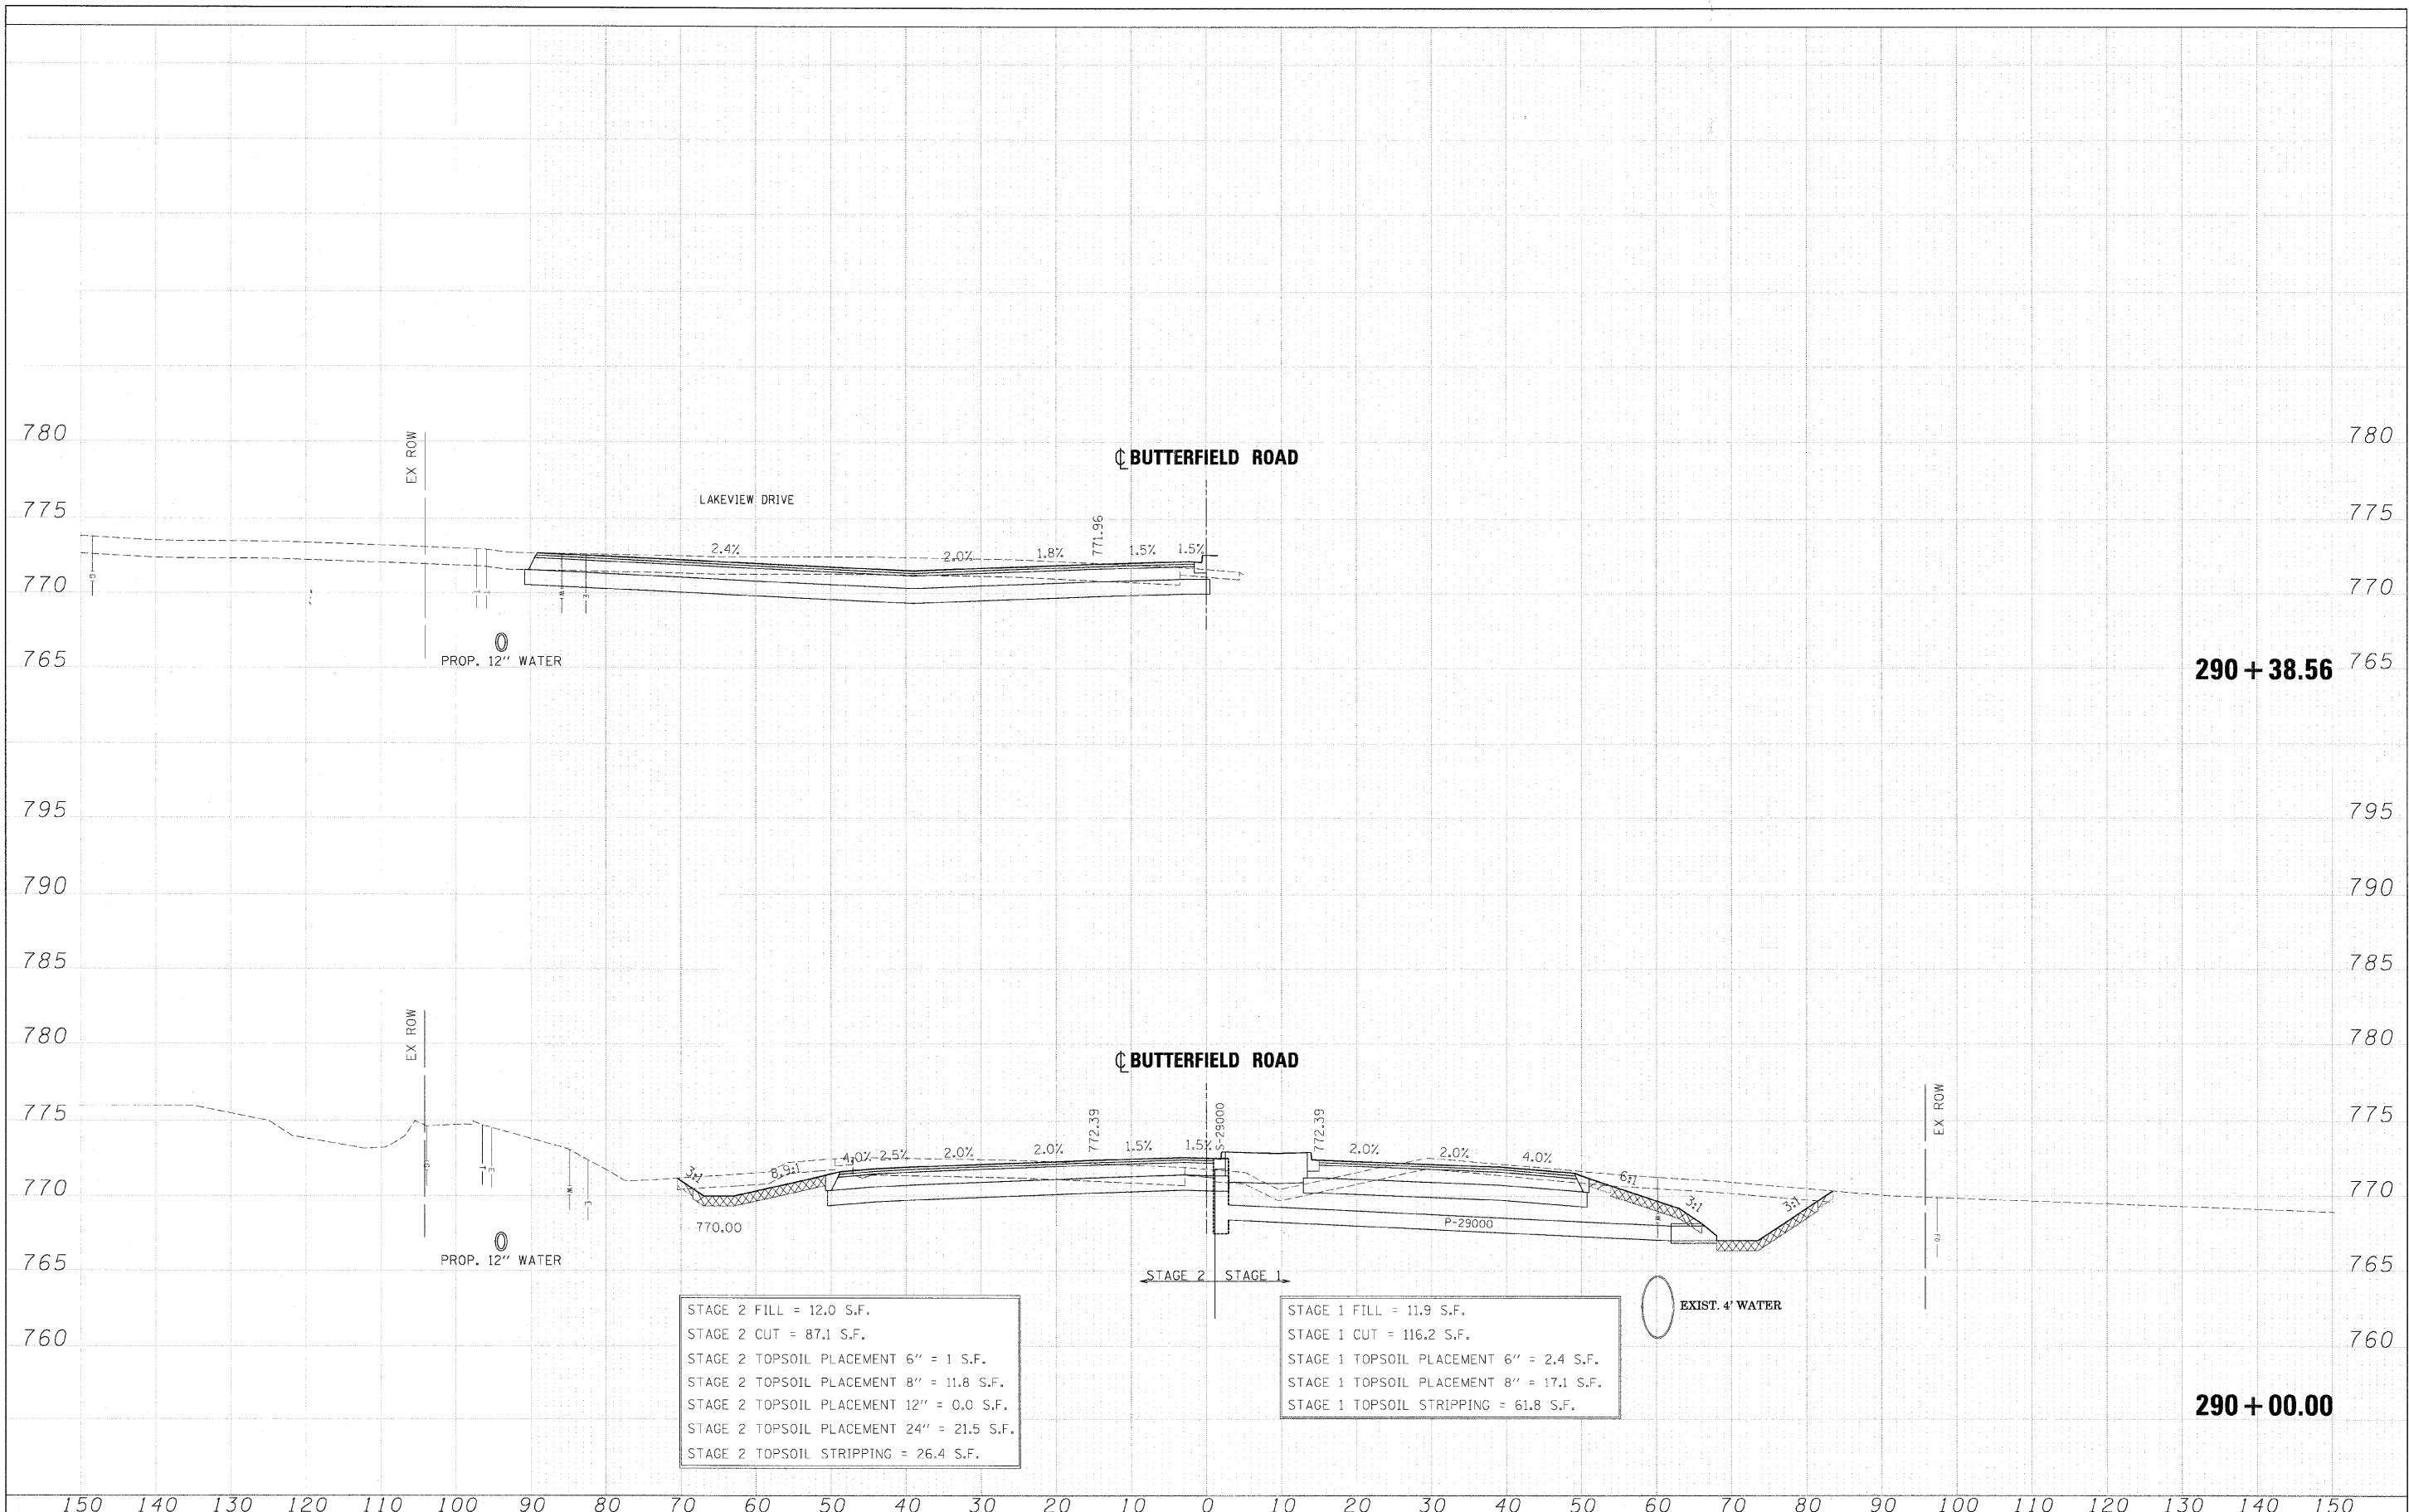

STAGE 2 FILL = 12.0 S.F.
 STAGE 2 CUT = 87.1 S.F.
 STAGE 2 TOPSOIL PLACEMENT 6" = 1 S.F.
 STAGE 2 TOPSOIL PLACEMENT 8" = 11.8 S.F.
 STAGE 2 TOPSOIL PLACEMENT 12" = 0.0 S.F.
 STAGE 2 TOPSOIL PLACEMENT 24" = 21.5 S.F.
 STAGE 2 TOPSOIL STRIPPING = 26.4 S.F.

STAGE 1 FILL = 11.9 S.F.
 STAGE 1 CUT = 116.2 S.F.
 STAGE 1 TOPSOIL PLACEMENT 6" = 2.4 S.F.
 STAGE 1 TOPSOIL PLACEMENT 8" = 17.1 S.F.
 STAGE 1 TOPSOIL STRIPPING = 61.8 S.F.

| | | | | | | | | | | | | |
|------------------------|----------------|-----------|----------------------------|---|-----------------------------------|----------------------------------|--|---------------------------|----------------|--------|--------------|-----------|
| FILE NAME = | DESIGNED - JMM | REVISED - | benesch | STATE OF ILLINOIS DEPARTMENT OF TRANSPORTATION | CROSS SECTIONS - IL RTE 56 | | | F.A. RTE. | SECTION | COUNTY | TOTAL SHEETS | SHEET NO. |
| ...\\D162419-XS-56.DGN | DRAWN - BMH | REVISED - | | | | | | 365 | (57 & 58)WRS-2 | DUPAGE | 681 | 490 |
| USER NAME = tbenk | CHECKED - RMT | REVISED - | | | | | | CONTRACT NO. 62419 | | | | |
| PLT DATE = 12/7/2010 | DATE - 12/6/10 | REVISED - | | | | | | ILLINOIS FED. AID PROJECT | | | | |
| SCALE: | | | SHEET NO. 48 OF 189 SHEETS | | | STA. 290+00.00 TO STA. 290+38.56 | | | | | | |