


DATE	
BY	
DESIGNED	JMM
DRAWN	BMH
CHECKED	RMT
DATE	12/6/10
REVISIONS	
NO.	


DATE	
BY	
DESIGNED	JMM
DRAWN	BMH
CHECKED	RMT
DATE	12/6/10
REVISIONS	
NO.	

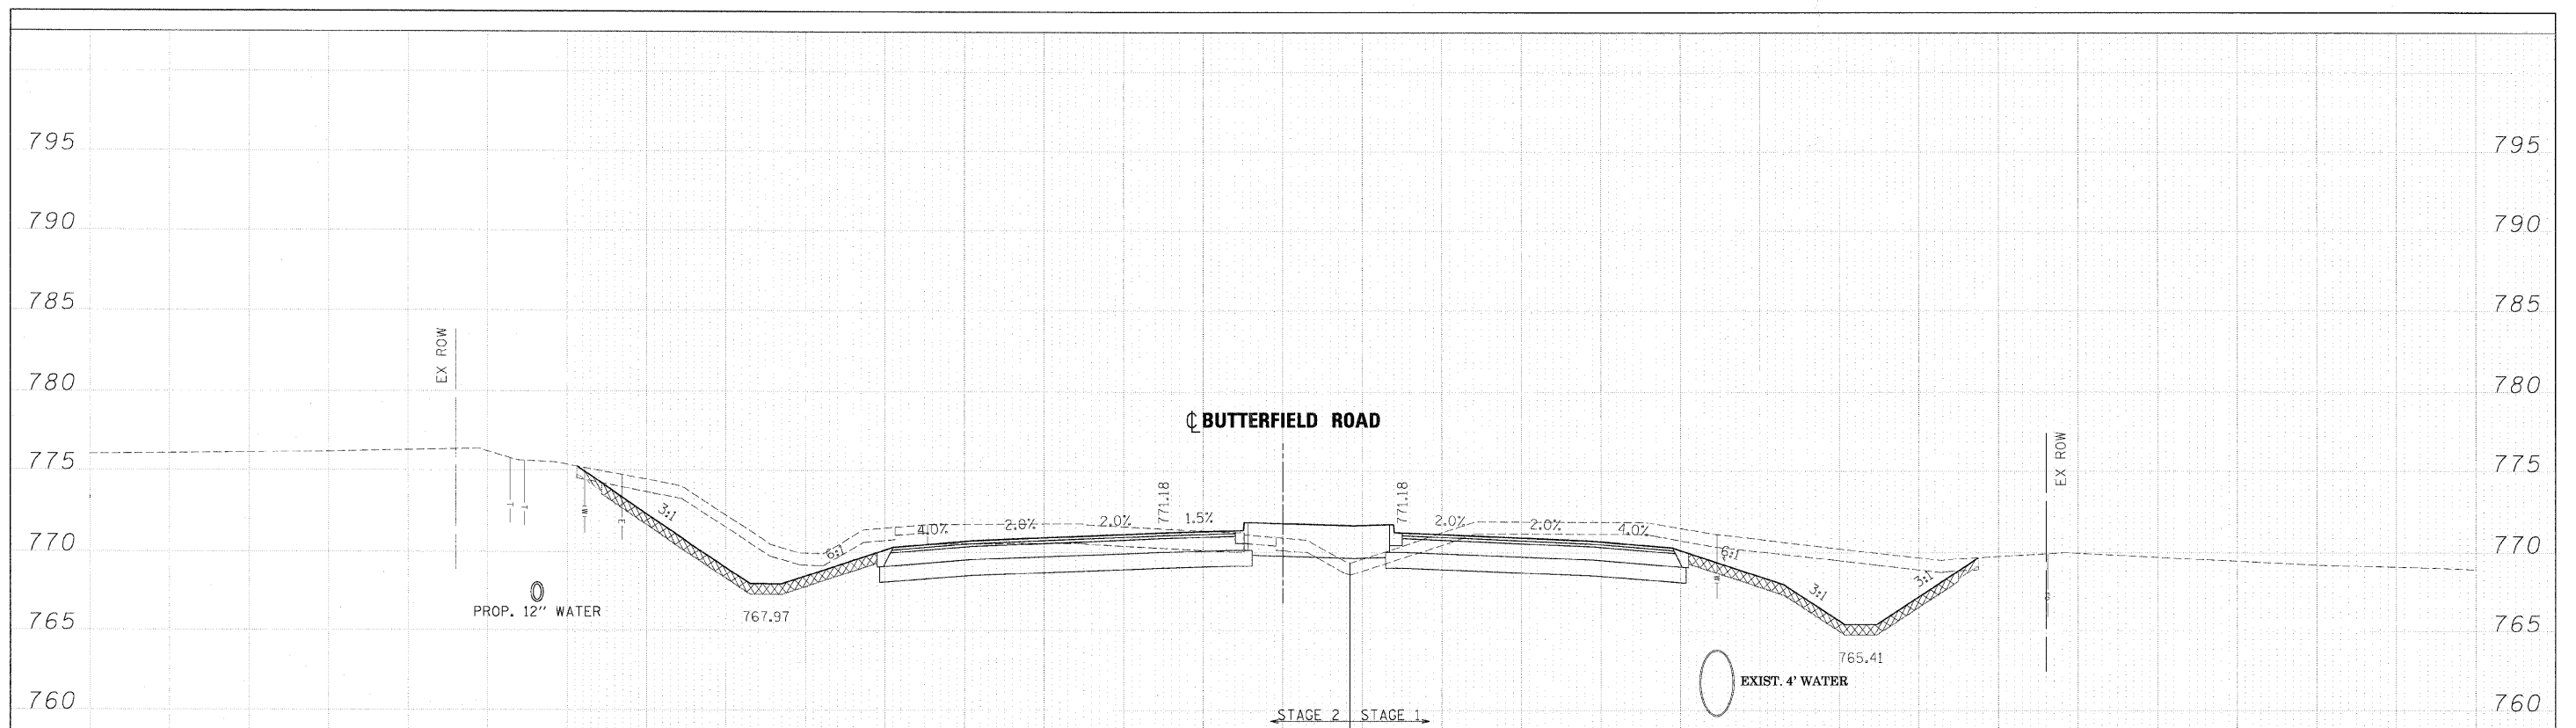

STAGE 2 FILL = 7.0 S.F.
 STAGE 2 CUT = 161 S.F.
 STAGE 2 TOPSOIL PLACEMENT 6" = 1.6 S.F.
 STAGE 2 TOPSOIL PLACEMENT 8" = 23.1 S.F.
 STAGE 2 TOPSOIL PLACEMENT 12" = 0.0 S.F.
 STAGE 2 TOPSOIL PLACEMENT 24" = 35.2 S.F.
 STAGE 2 TOPSOIL STRIPPING = 42.3 S.F.

STAGE 1 FILL = 5.1 S.F.
 STAGE 1 CUT = 177 S.F.
 STAGE 1 TOPSOIL PLACEMENT 6" = 1.2 S.F.
 STAGE 1 TOPSOIL PLACEMENT 8" = 22.7 S.F.
 STAGE 1 TOPSOIL STRIPPING = 59.4 S.F.

291 + 00.00

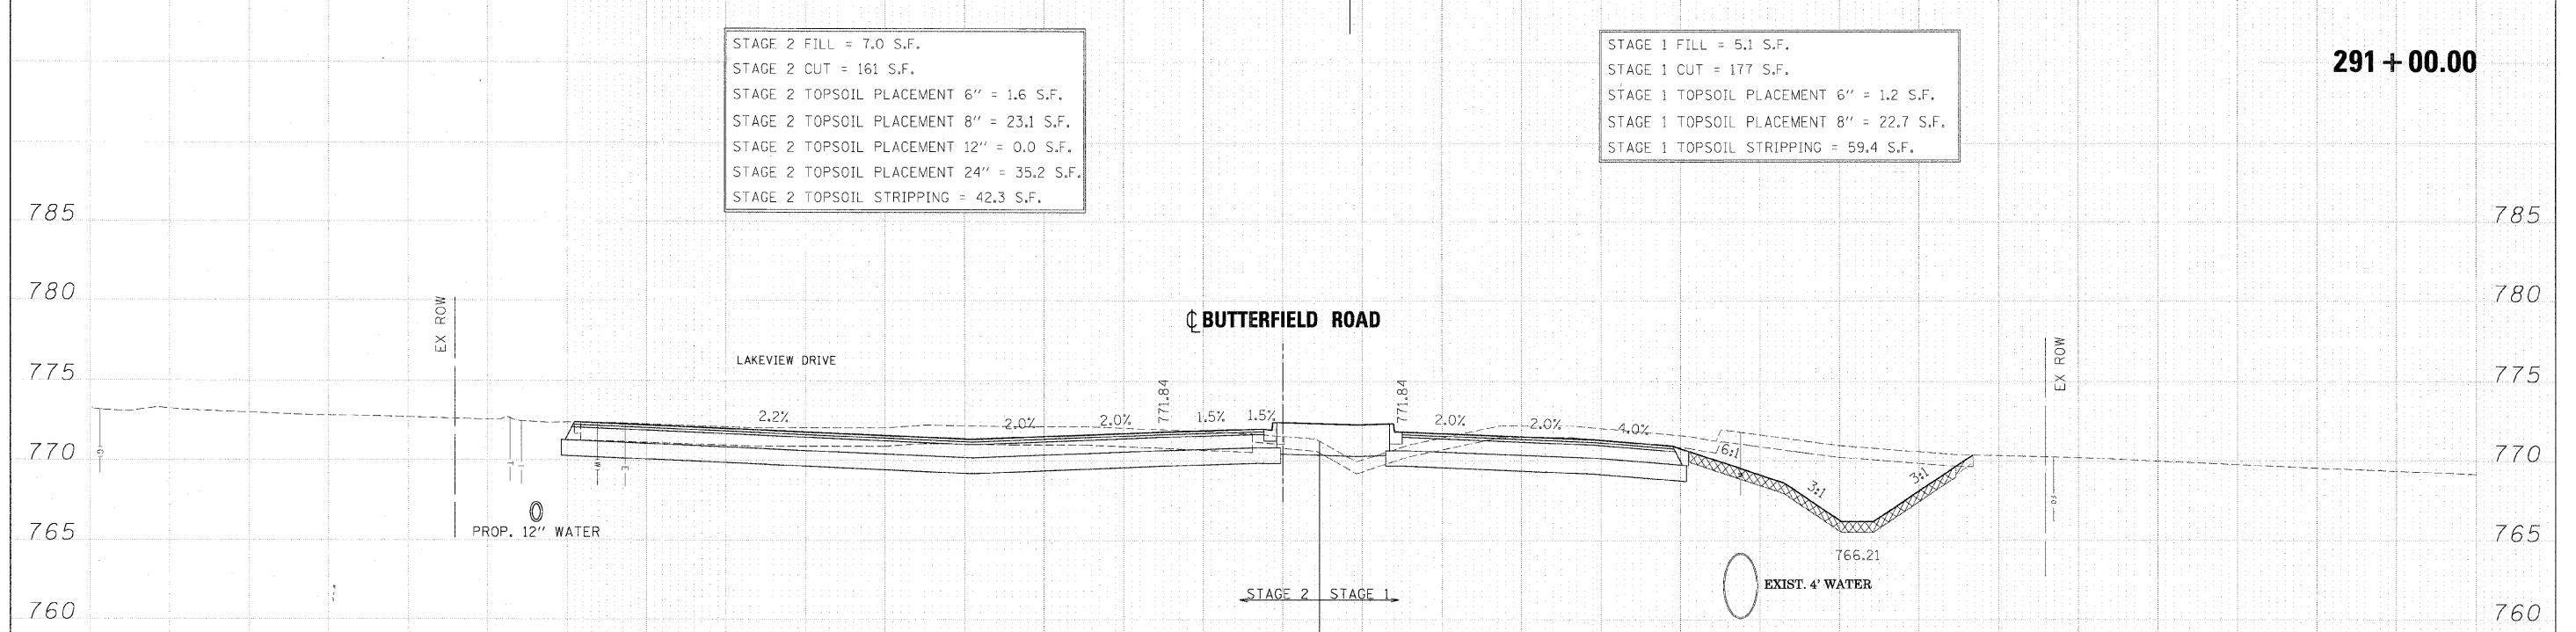

STAGE 2 FILL = 21.1 S.F.
 STAGE 2 CUT = 57.9 S.F.
 STAGE 2 TOPSOIL PLACEMENT 6" = 0 S.F.
 STAGE 2 TOPSOIL PLACEMENT 8" = 0.0 S.F.
 STAGE 2 TOPSOIL PLACEMENT 12" = 0.0 S.F.
 STAGE 2 TOPSOIL PLACEMENT 24" = 27.6 S.F.
 STAGE 2 TOPSOIL STRIPPING = 12.0 S.F.

STAGE 1 FILL = 6.2 S.F.
 STAGE 1 CUT = 162.4 S.F.
 STAGE 1 TOPSOIL PLACEMENT 6" = 1.1 S.F.
 STAGE 1 TOPSOIL PLACEMENT 8" = 22.4 S.F.
 STAGE 1 TOPSOIL STRIPPING = 61.9 S.F.

290 + 50.00

FILE NAME =	DESIGNED - JMM	REVISED -		STATE OF ILLINOIS				<table border="1"> <tr><td>F.A. RATE</td><td>SECTION</td><td>COUNTY</td><td>TOTAL SHEETS</td><td>SHEET NO.</td></tr> <tr><td>365</td><td>(57 & 58)WRS-2</td><td>DUPAGE</td><td>681</td><td>491</td></tr> <tr><td colspan="4">CONTRACT NO. 62419</td><td></td></tr> <tr><td colspan="5">ILLINOIS FED. AID PROJECT</td></tr> </table>	F.A. RATE	SECTION	COUNTY	TOTAL SHEETS	SHEET NO.	365	(57 & 58)WRS-2	DUPAGE	681	491	CONTRACT NO. 62419					ILLINOIS FED. AID PROJECT				
F.A. RATE	SECTION	COUNTY		TOTAL SHEETS	SHEET NO.																							
365	(57 & 58)WRS-2	DUPAGE		681	491																							
CONTRACT NO. 62419																												
ILLINOIS FED. AID PROJECT																												
USER NAME = tblank	DRAWN - BMH	REVISED -	DEPARTMENT OF TRANSPORTATION																									
PLOT DATE = 12/7/2010	CHECKED - RMT	REVISED -	CROSS SECTIONS - IL RTE 56																									
	DATE - 12/6/10	REVISED -	SCALE: SHEET NO. 49 OF 189 SHEETS STA. 290+50.00 TO STA. 291+00.00																									