


FINAL	DATE
SURVEY	BY
PLOTTED	
TEMPLATE	
AREAS	
CHECKED	
NO.	


ORIGINAL	DATE
SURVEY	BY
NOTE BOOK	
NO.	

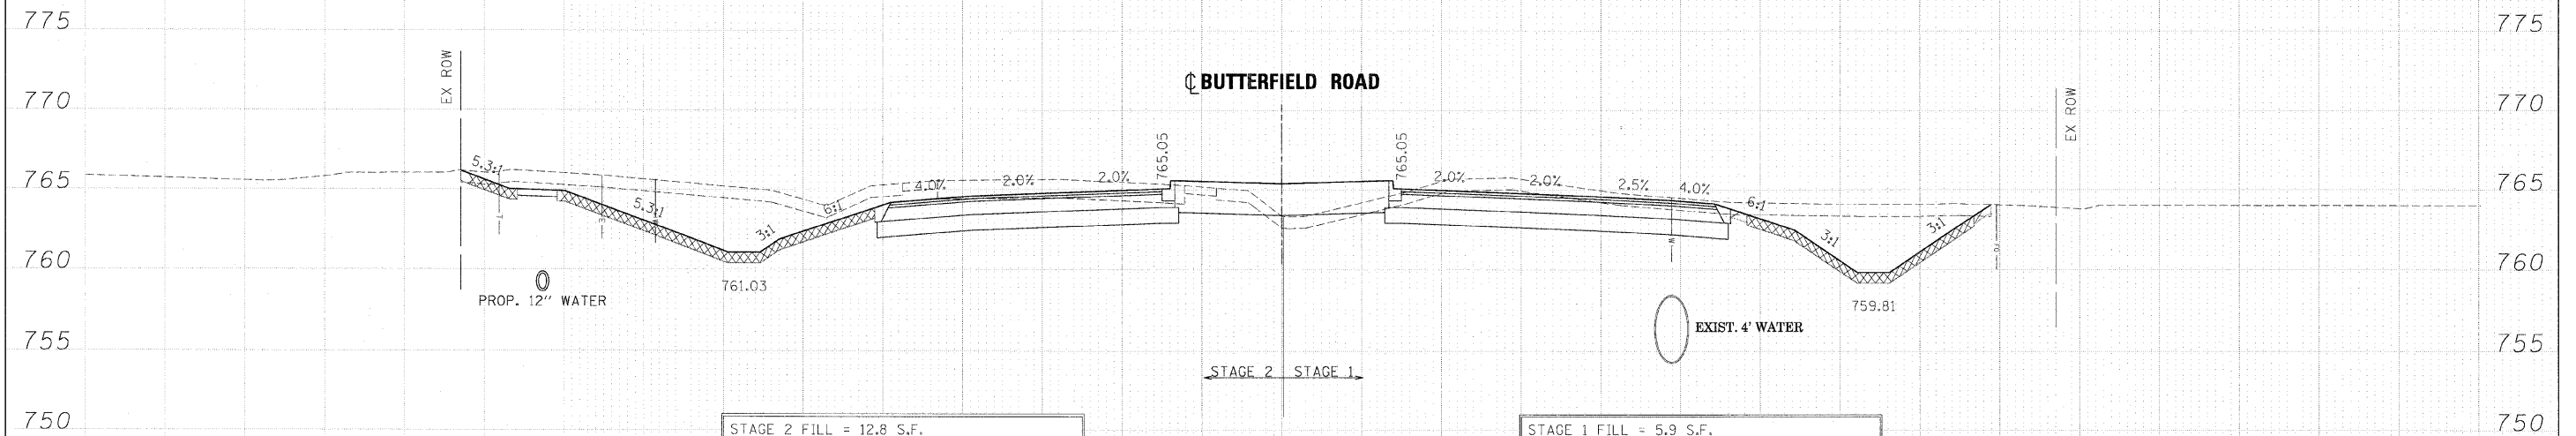

STAGE 2 FILL = 12.8 S.F.
 STAGE 2 CUT = 189.7 S.F.
 STAGE 2 TOPSOIL PLACEMENT 6" = 0 S.F.
 STAGE 2 TOPSOIL PLACEMENT 8" = 31.3 S.F.
 STAGE 2 TOPSOIL PLACEMENT 12" = 0.0 S.F.
 STAGE 2 TOPSOIL PLACEMENT 24" = 53.3 S.F.
 STAGE 2 TOPSOIL STRIPPING = 59.4 S.F.

STAGE 1 FILL = 5.9 S.F.
 STAGE 1 CUT = 150.6 S.F.
 STAGE 1 TOPSOIL PLACEMENT 6" = 2.1 S.F.
 STAGE 1 TOPSOIL PLACEMENT 8" = 18.9 S.F.
 STAGE 1 TOPSOIL STRIPPING = 66.7 S.F.

294 + 50.00

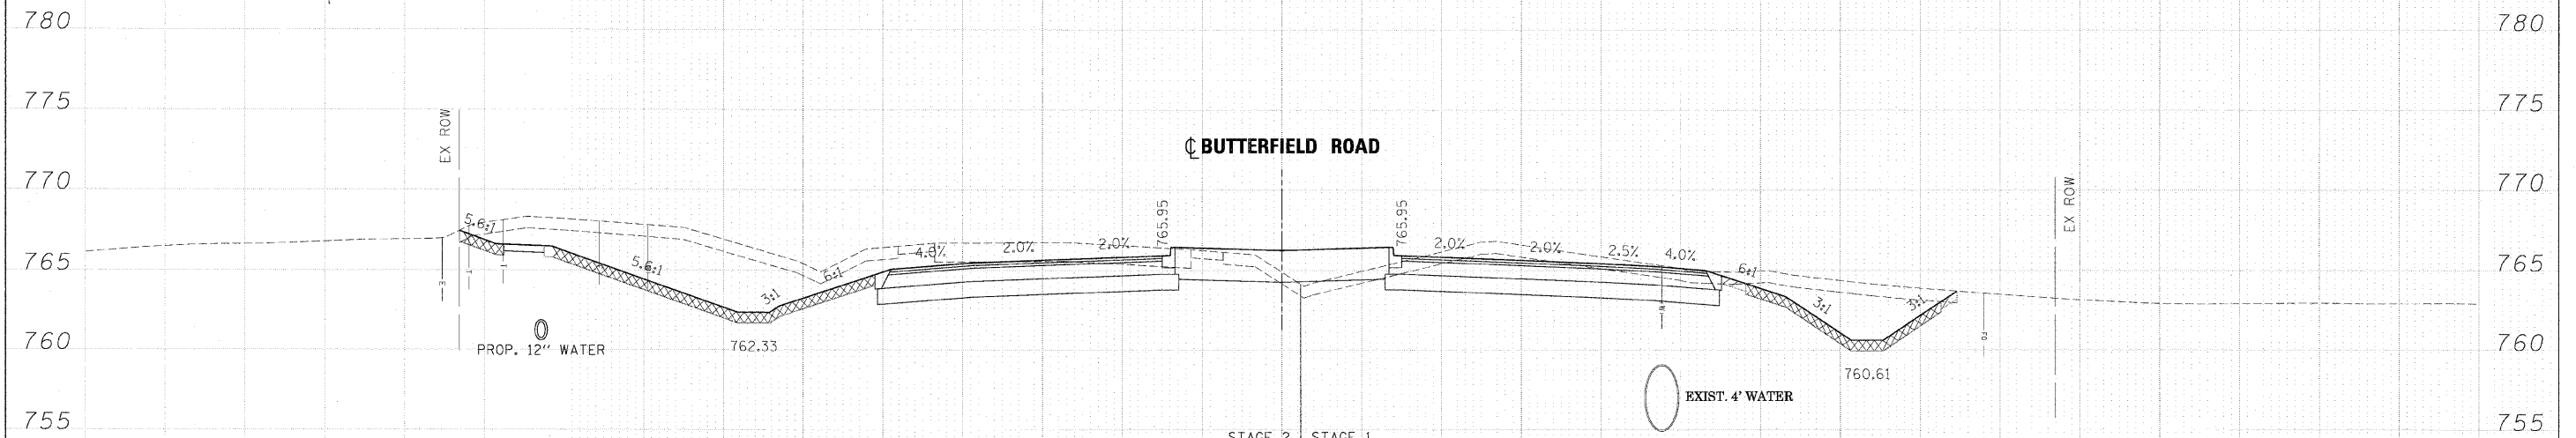

STAGE 2 FILL = 9.9 S.F.
 STAGE 2 CUT = 227.1 S.F.
 STAGE 2 TOPSOIL PLACEMENT 6" = 0 S.F.
 STAGE 2 TOPSOIL PLACEMENT 8" = 31.4 S.F.
 STAGE 2 TOPSOIL PLACEMENT 12" = 0.0 S.F.
 STAGE 2 TOPSOIL PLACEMENT 24" = 53.3 S.F.
 STAGE 2 TOPSOIL STRIPPING = 58.3 S.F.

STAGE 1 FILL = 6.6 S.F.
 STAGE 1 CUT = 129.3 S.F.
 STAGE 1 TOPSOIL PLACEMENT 6" = 2.5 S.F.
 STAGE 1 TOPSOIL PLACEMENT 8" = 16.3 S.F.
 STAGE 1 TOPSOIL STRIPPING = 62.1 S.F.

294 + 00.00

FILE NAME =	DESIGNED - JMM	REVISED -		STATE OF ILLINOIS		CROSS SECTIONS - IL RTE 56		F.A. RTE.	SECTION	COUNTY	TOTAL SHEETS	SHEET NO.
...NDIG2419-XS_56.DGN	DRAWN - BMH	REVISED -		DEPARTMENT OF TRANSPORTATION				365	(57 & 58)WRS-2	DUPAGE	681	496
USER NAME = tmlank	CHECKED - RMT	REVISED -				SCALE:		SHEET NO. 54 OF 189 SHEETS		CONTRACT NO. 62419		
PLOT DATE = 12/7/2010	DATE - 12/6/10	REVISED -				STA. 294+00.00 TO STA. 294+50.00		ILLINOIS FED. AID PROJECT				