


DATE	
BY	
FINISHED	
SURVEY	
PLOTTED	
TEMPLATE	
AREAS	
NO.	
AREAS CHECKED	
NO.	


DATE	
BY	
ORIGINAL	
SURVEY	
PLOTTED	
TEMPLATE	
AREAS	
NO.	
AREAS CHECKED	
NO.	

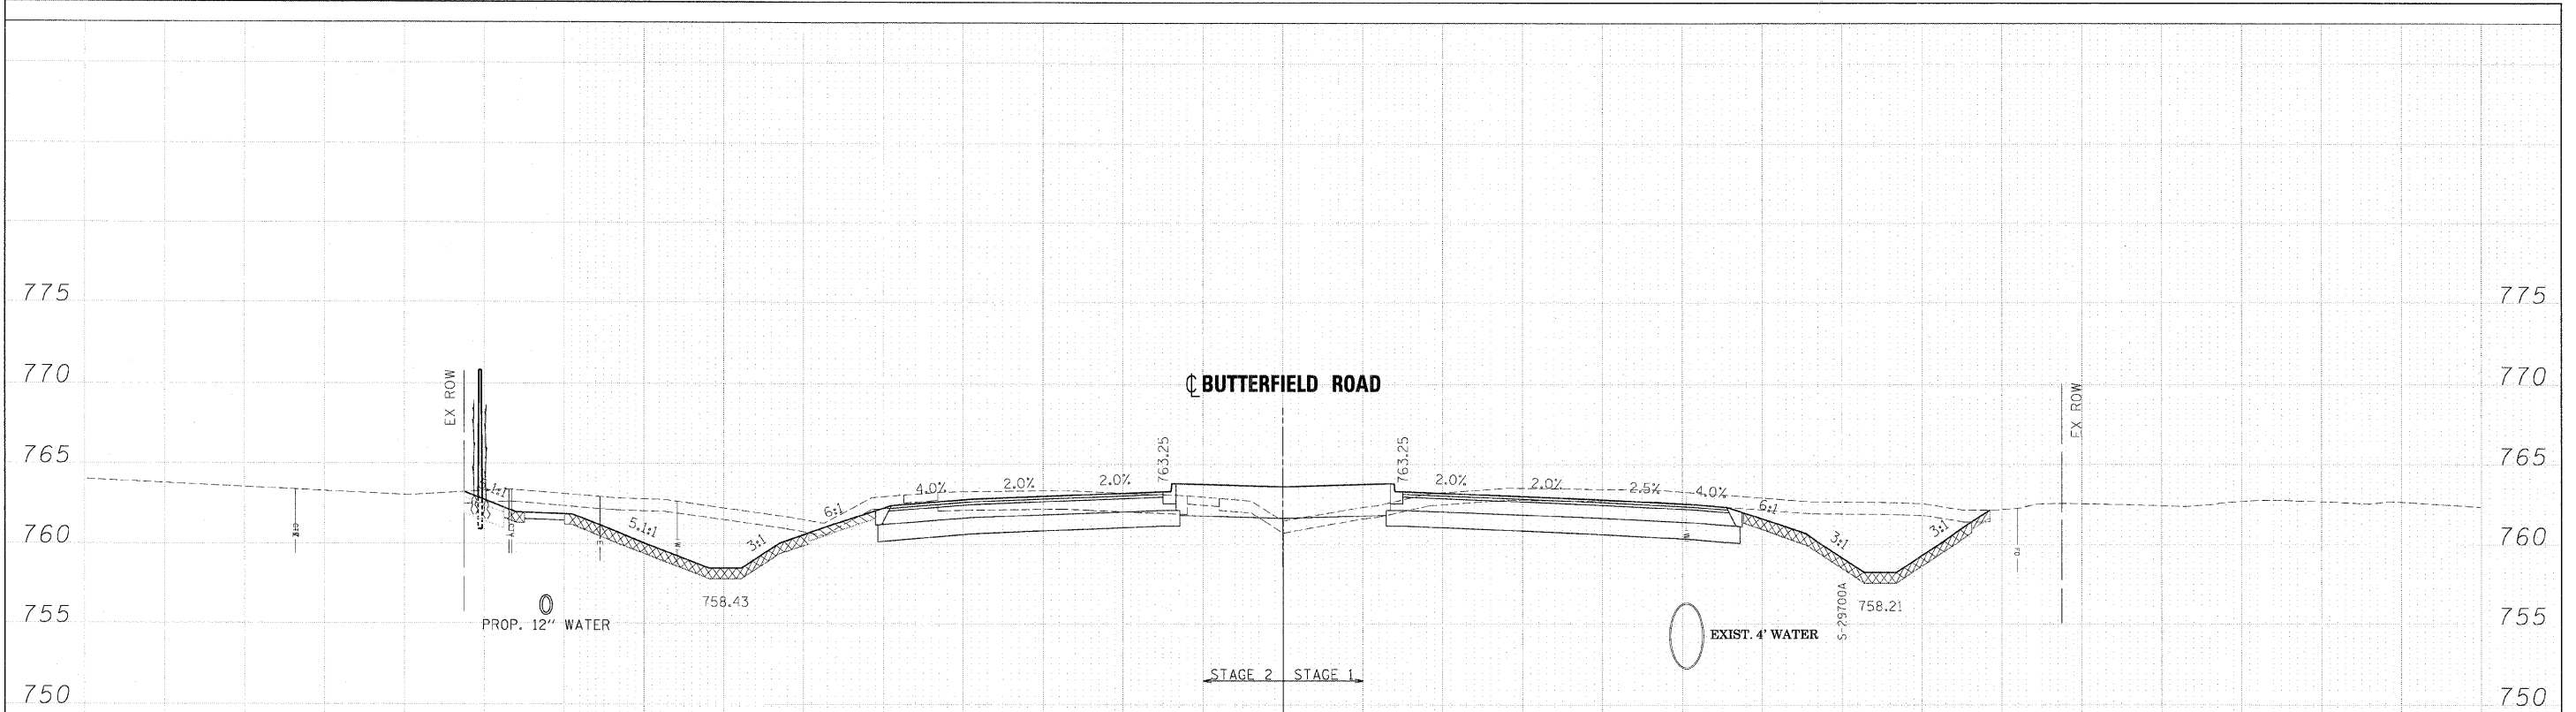

STAGE 2 FILL = 14.9 S.F.
 STAGE 2 CUT = 153.1 S.F.
 STAGE 2 TOPSOIL PLACEMENT 6" = 4.2 S.F.
 STAGE 2 TOPSOIL PLACEMENT 8" = 22.1 S.F.
 STAGE 2 TOPSOIL PLACEMENT 12" = 5.0 S.F.
 STAGE 2 TOPSOIL PLACEMENT 24" = 53.3 S.F.
 STAGE 2 TOPSOIL STRIPPING = 58.7 S.F.

STAGE 1 FILL = 5.2 S.F.
 STAGE 1 CUT = 156.8 S.F.
 STAGE 1 TOPSOIL PLACEMENT 6" = 1.2 S.F.
 STAGE 1 TOPSOIL PLACEMENT 8" = 19.0 S.F.
 STAGE 1 TOPSOIL STRIPPING = 66.5 S.F.

295 + 50.00

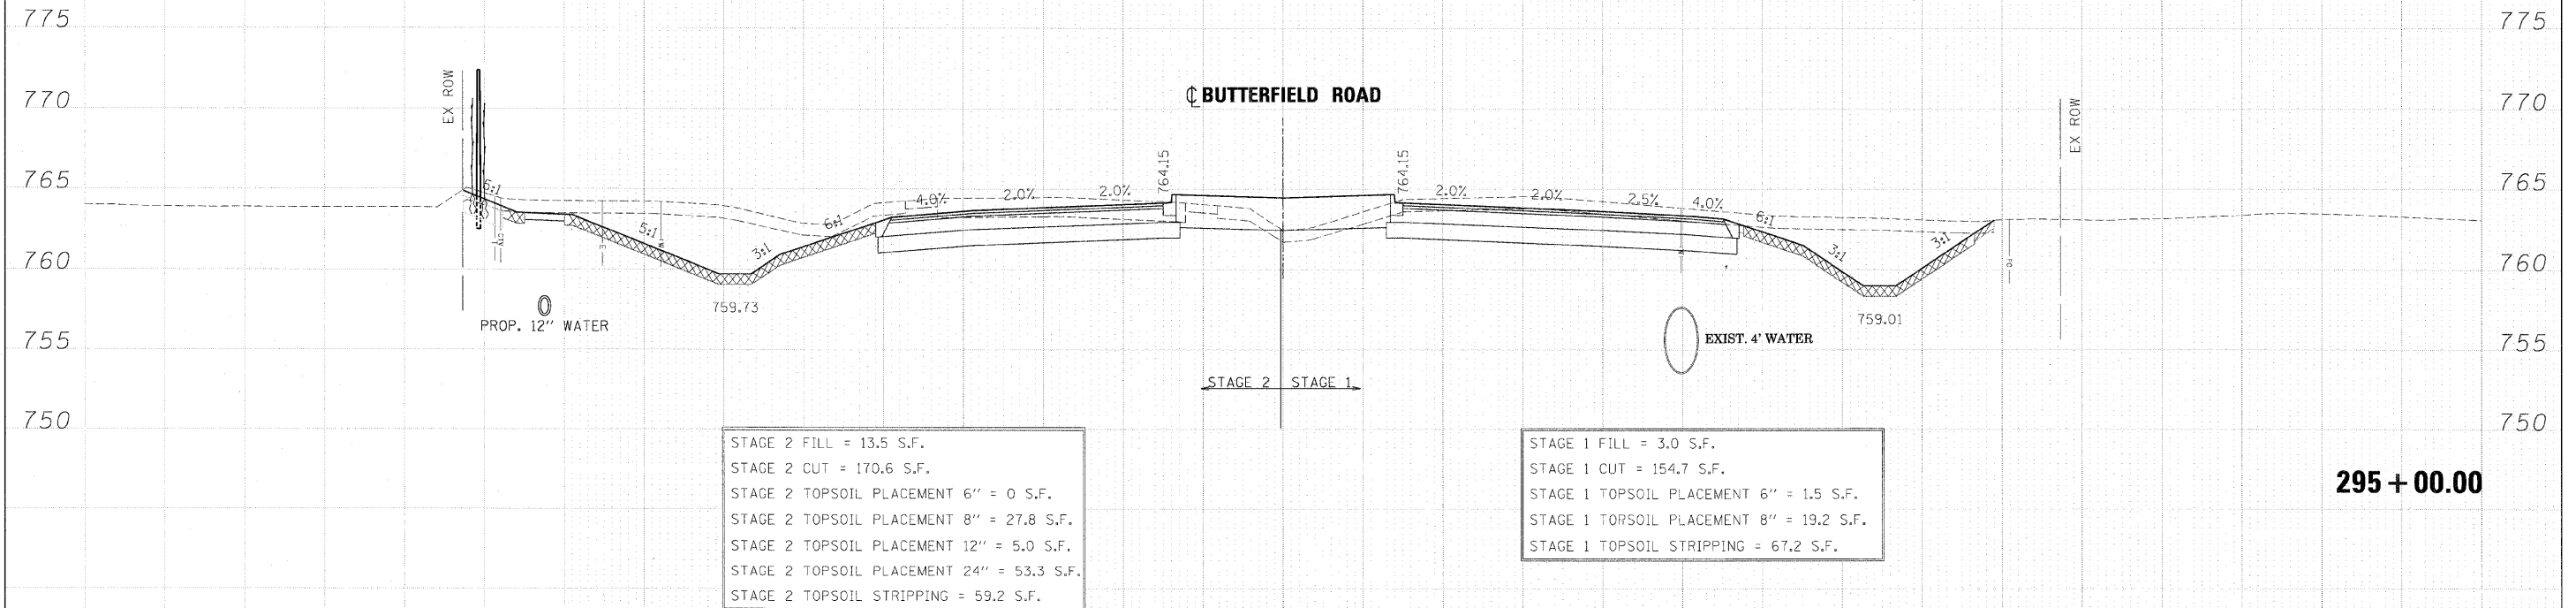

STAGE 2 FILL = 13.5 S.F.
 STAGE 2 CUT = 170.6 S.F.
 STAGE 2 TOPSOIL PLACEMENT 6" = 0 S.F.
 STAGE 2 TOPSOIL PLACEMENT 8" = 27.8 S.F.
 STAGE 2 TOPSOIL PLACEMENT 12" = 5.0 S.F.
 STAGE 2 TOPSOIL PLACEMENT 24" = 53.3 S.F.
 STAGE 2 TOPSOIL STRIPPING = 59.2 S.F.

STAGE 1 FILL = 3.0 S.F.
 STAGE 1 CUT = 154.7 S.F.
 STAGE 1 TOPSOIL PLACEMENT 6" = 1.5 S.F.
 STAGE 1 TOPSOIL PLACEMENT 8" = 19.2 S.F.
 STAGE 1 TOPSOIL STRIPPING = 67.2 S.F.

295 + 00.00

FILE NAME =	DESIGNED - JMM	REVISED -		STATE OF ILLINOIS DEPARTMENT OF TRANSPORTATION	CROSS SECTIONS - IL RTE 56	F.A. RTE.	SECTION	COUNTY	TOTAL SHEETS	SHEET NO.
...\\0162419-XS-56.DCN	DRAWN - BMH	REVISED -		365	(S7 & 58)WRS-2	DUPAGE	681	497		
USER NAME = tblank	CHECKED - RMT	REVISED -		SCALE:		SHEET NO. 55 OF 189 SHEETS	STA. 295+00.00 TO STA. 295+50.00	CONTRACT NO. 62419		
DATE = 12/7/2010	DATE = 12/6/10	REVISED -		ILLINOIS FED. AID PROJECT						