


FINAL	DATE
SURVEY	BY
PLOTTED	
TEMPLATE	
NOTE BOOK	
AREAS CHECKED	
NO.	


ORIGINAL	DATE
SURVEY	BY
PLOTTED	
TEMPLATE	
NOTE BOOK	
AREAS CHECKED	
NO.	

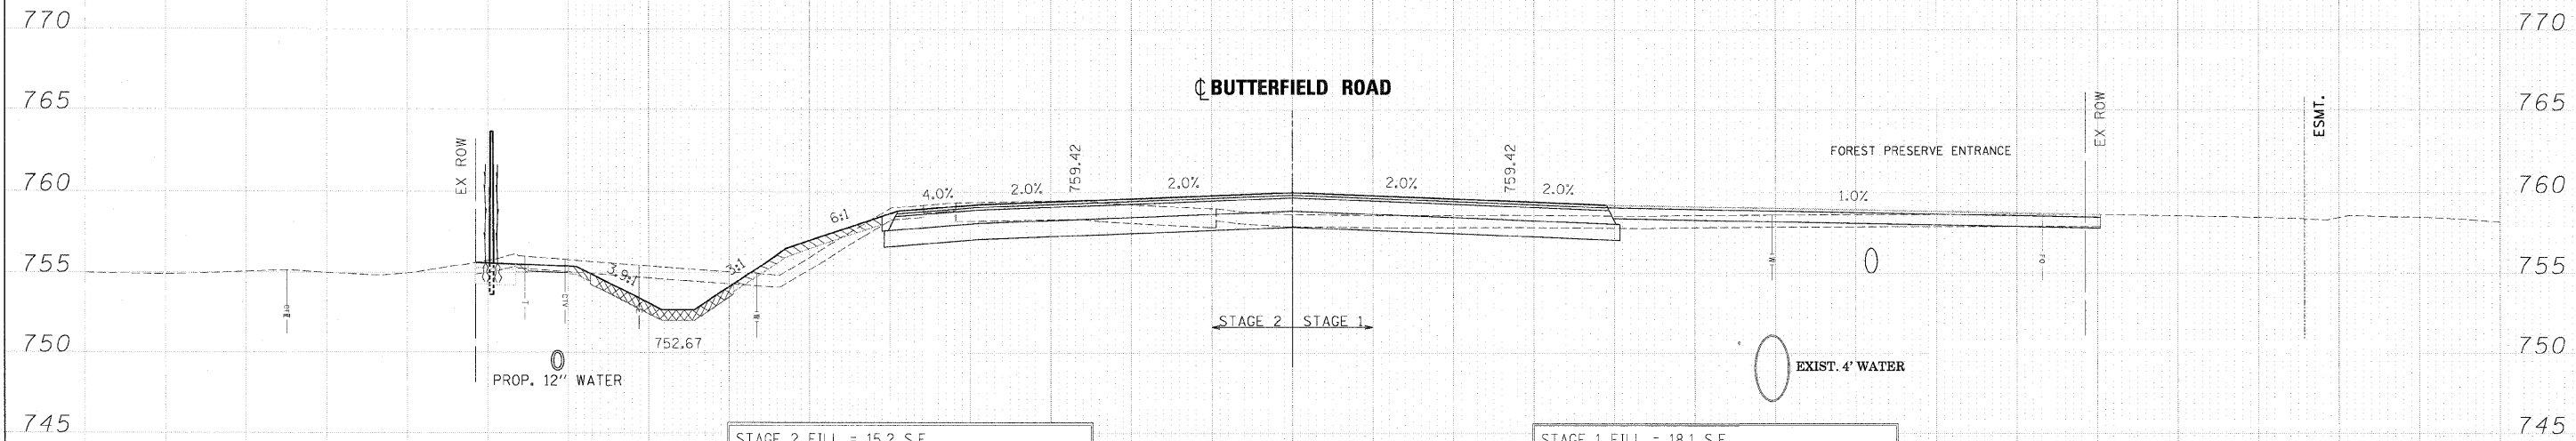

STAGE 2 FILL = 15.2 S.F.  
 STAGE 2 CUT = 86.7 S.F.  
 STAGE 2 TOPSOIL PLACEMENT 6" = 11.4 S.F.  
 STAGE 2 TOPSOIL PLACEMENT 8" = 11.9 S.F.  
 STAGE 2 TOPSOIL PLACEMENT 12" = 5.0 S.F.  
 STAGE 2 TOPSOIL PLACEMENT 24" = 0.0 S.F.  
 STAGE 2 TOPSOIL STRIPPING = 46.0 S.F.

STAGE 1 FILL = 18.1 S.F.  
 STAGE 1 CUT = 16.4 S.F.  
 STAGE 1 TOPSOIL PLACEMENT 6" = 0 S.F.  
 STAGE 1 TOPSOIL PLACEMENT 8" = 0.0 S.F.  
 STAGE 1 TOPSOIL STRIPPING = 77.4 S.F.

**297 + 50.00**

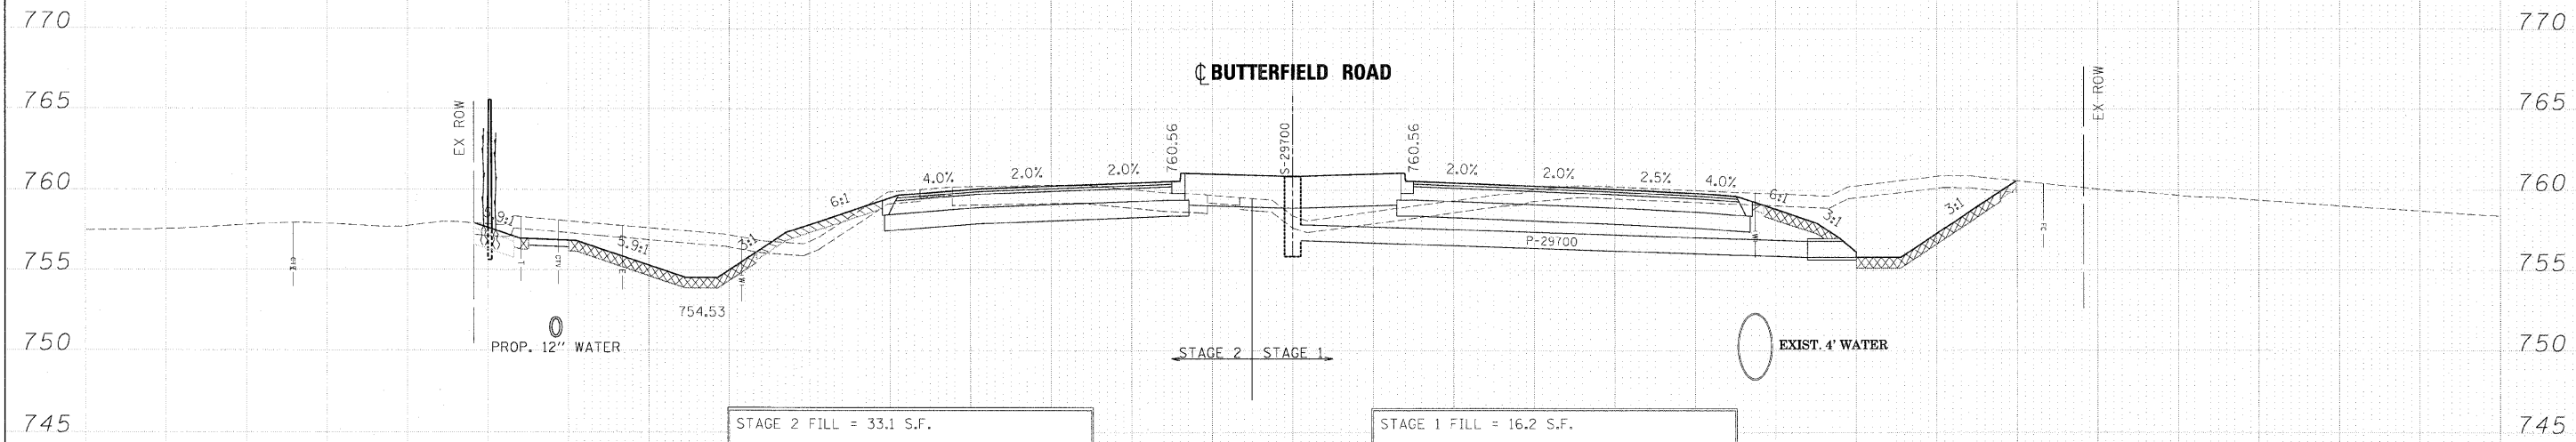

STAGE 2 FILL = 33.1 S.F.  
 STAGE 2 CUT = 102 S.F.  
 STAGE 2 TOPSOIL PLACEMENT 6" = 7.8 S.F.  
 STAGE 2 TOPSOIL PLACEMENT 8" = 16.8 S.F.  
 STAGE 2 TOPSOIL PLACEMENT 12" = 5.0 S.F.  
 STAGE 2 TOPSOIL PLACEMENT 24" = 53.3 S.F.  
 STAGE 2 TOPSOIL STRIPPING = 58.1 S.F.

STAGE 1 FILL = 16.2 S.F.  
 STAGE 1 CUT = 130.5 S.F.  
 STAGE 1 TOPSOIL PLACEMENT 6" = 1.6 S.F.  
 STAGE 1 TOPSOIL PLACEMENT 8" = 18.3 S.F.  
 STAGE 1 TOPSOIL STRIPPING = 71.3 S.F.

**297 + 00.00**

FILE NAME =	DESIGNED - JMM	REVISED -		<b>STATE OF ILLINOIS</b> <b>DEPARTMENT OF TRANSPORTATION</b>	<b>CROSS SECTIONS - IL RTE 56</b>			F.A. RTE.	SECTION	COUNTY	TOTAL SHEETS	SHEET NO.
...D062419-XS.56.DGN	DRAWN - BMH	REVISED -			365	(57 & 58)WRS-2	DUPAGE	681	499			
USER NAME = tblank	CHECKED - RMT	REVISED -			CONTRACT NO. 62419		ILLINOIS FED. AID PROJECT					
SCALE:	DATE - 12/6/10	REVISED -			SHEET NO. 57 OF 189 SHEETS		STA. 297+00.00 TO STA. 297+50.00					