


FINAL SURVEY	SUBJECT	DATE
NO. _____	NO. _____	NO. _____
NOTE BOOK	FLATTED	AREAS CHECKED
NO. _____	NO. _____	NO. _____

ORIGINAL SURVEY	SUBJECT	DATE
NO. _____	NO. _____	NO. _____
NOTE BOOK	FLATTED	AREAS CHECKED
NO. _____	NO. _____	NO. _____

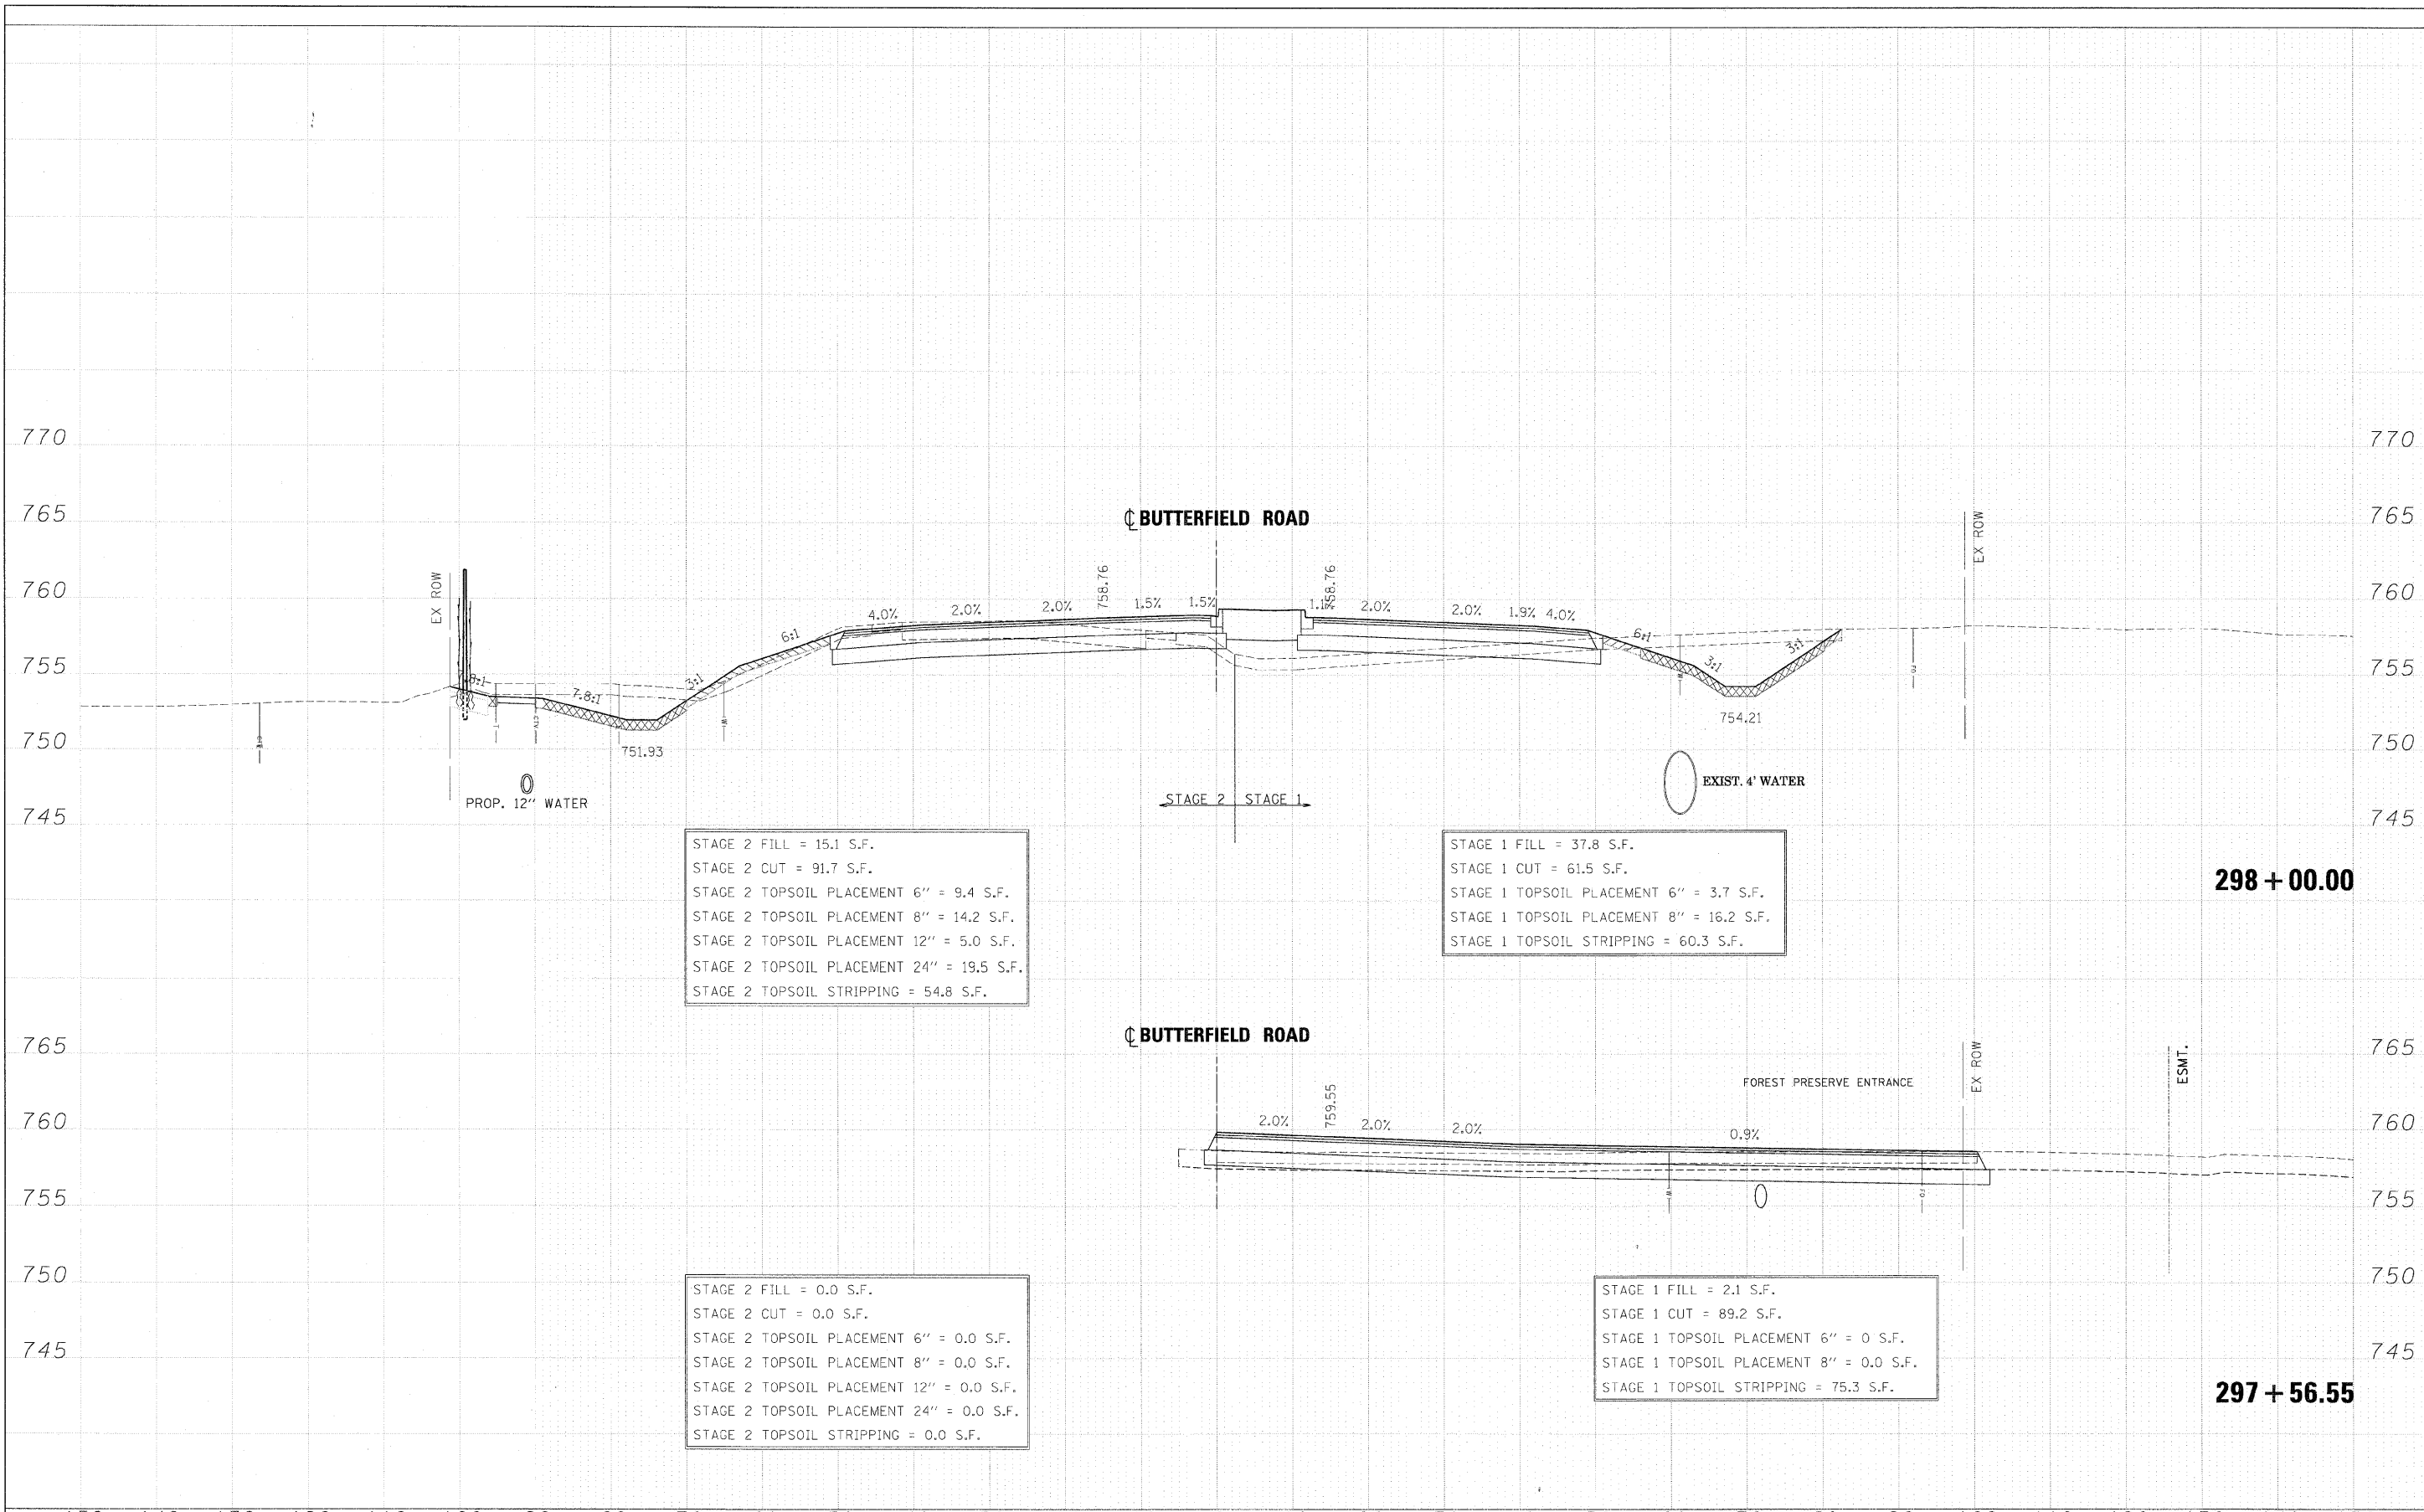

298 + 00.00

297 + 56.55

FILE NAME = ...ND182419-X5_56.DGN	DESIGNED - JMM	REVISED -	benesch	STATE OF ILLINOIS DEPARTMENT OF TRANSPORTATION	CROSS SECTIONS - IL RTE 56	F.A. RTE. 365	SECTION (57 & 58)WRS-2	COUNTY DUPAGE	TOTAL SHEETS 681	SHEET NO. 500			
USER NAME = tblank	CHECKED - RMT	REVISED -				SCALE:	SHEET NO. 58 OF 189 SHEETS	STA. 297+56.55 TO STA. 298+00.00	ILLINOIS FED. AID PROJECT				
PLOT DATE = 12/7/2010	DATE - 12/6/10	REVISED -											