


FINAL	SURVEY	DATE
SURVEY	PLOTTED	BY
NOTE BOOK	TEMP. DATE	
AREAS	CHECKED	
NO.		


ORIGINAL	DATE
SURVEY	BY
NOTE BOOK	
AREAS	CHECKED
NO.	

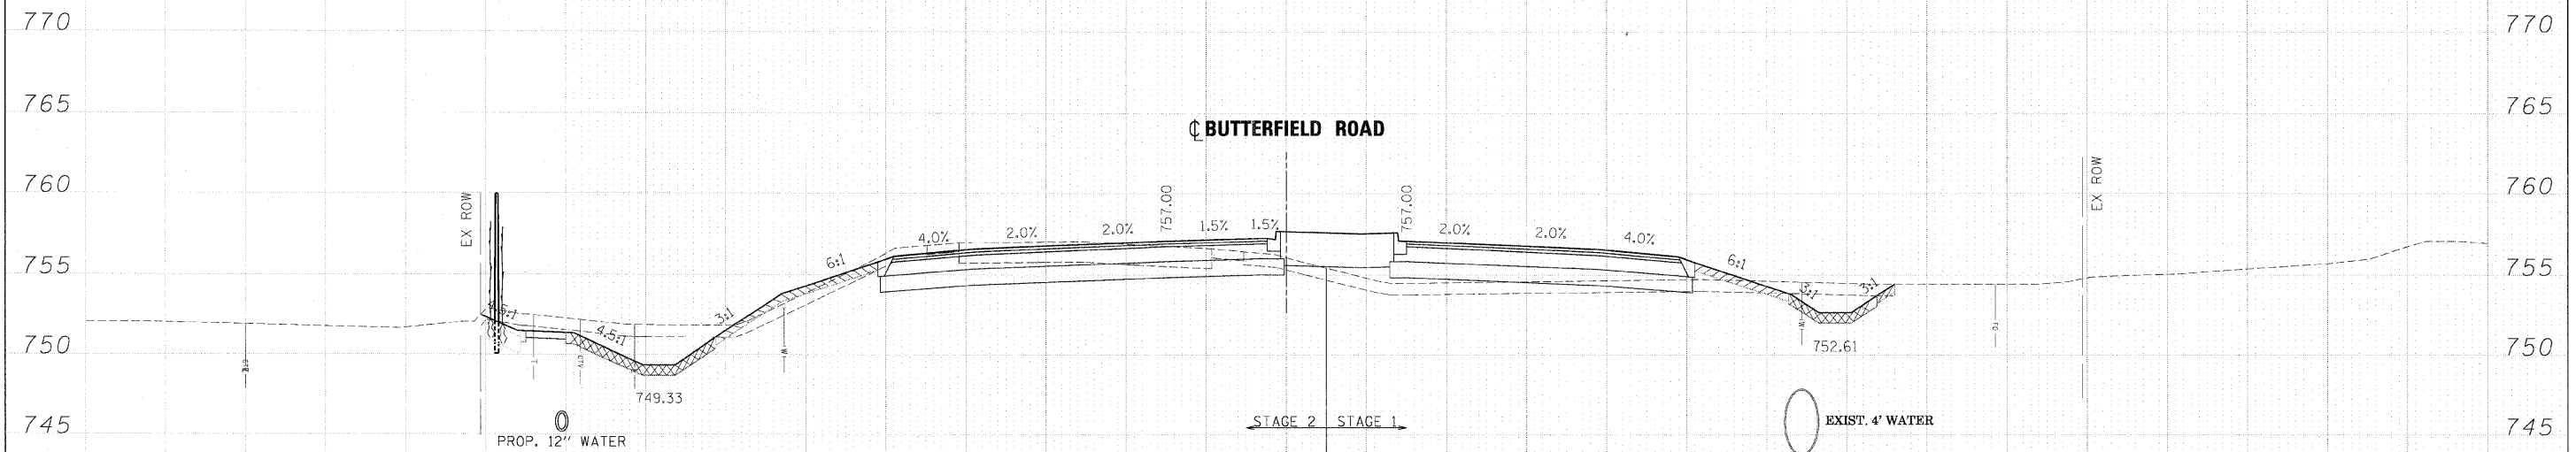

STAGE 2 FILL = 15.6 S.F.
 STAGE 2 CUT = 103 S.F.
 STAGE 2 TOPSOIL PLACEMENT 6" = 10.2 S.F.
 STAGE 2 TOPSOIL PLACEMENT 8" = 12.9 S.F.
 STAGE 2 TOPSOIL PLACEMENT 12" = 5.0 S.F.
 STAGE 2 TOPSOIL PLACEMENT 24" = 27.2 S.F.
 STAGE 2 TOPSOIL STRIPPING = 56.0 S.F.

STAGE 1 FILL = 45.3 S.F.
 STAGE 1 CUT = 17.1 S.F.
 STAGE 1 TOPSOIL PLACEMENT 6" = 7 S.F.
 STAGE 1 TOPSOIL PLACEMENT 8" = 7.3 S.F.
 STAGE 1 TOPSOIL STRIPPING = 53.5 S.F.

299 + 00.00

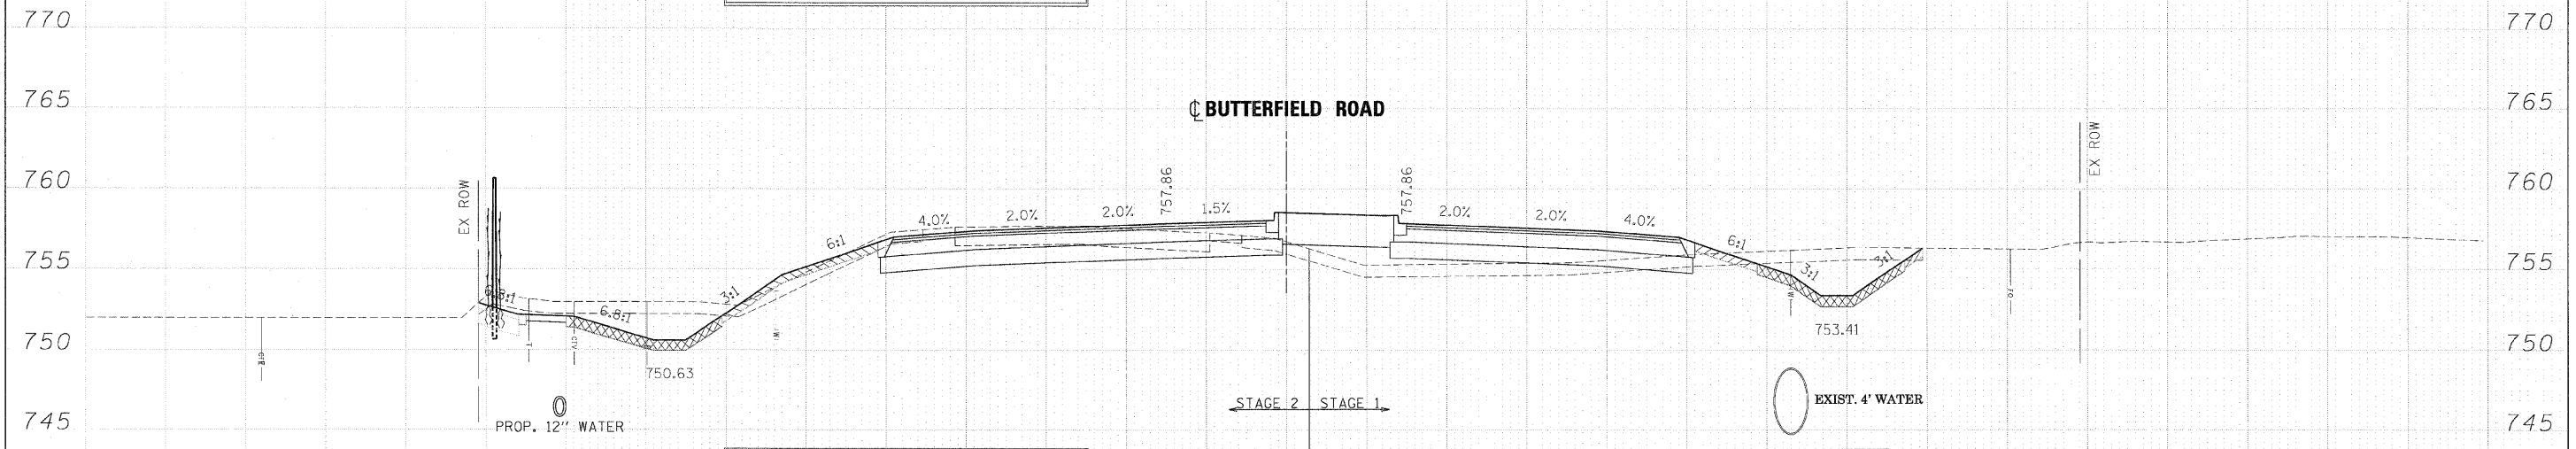

STAGE 2 FILL = 16.7 S.F.
 STAGE 2 CUT = 97.1 S.F.
 STAGE 2 TOPSOIL PLACEMENT 6" = 9.8 S.F.
 STAGE 2 TOPSOIL PLACEMENT 8" = 13.6 S.F.
 STAGE 2 TOPSOIL PLACEMENT 12" = 5.0 S.F.
 STAGE 2 TOPSOIL PLACEMENT 24" = 27.5 S.F.
 STAGE 2 TOPSOIL STRIPPING = 55.9 S.F.

STAGE 1 FILL = 46.3 S.F.
 STAGE 1 CUT = 37.3 S.F.
 STAGE 1 TOPSOIL PLACEMENT 6" = 5 S.F.
 STAGE 1 TOPSOIL PLACEMENT 8" = 12.3 S.F.
 STAGE 1 TOPSOIL STRIPPING = 57.6 S.F.

298 + 50.00

FILE NAME =	DESIGNED - JMM	REVISED -		STATE OF ILLINOIS		CROSS SECTIONS - IL RTE 56		F.A. RTE.	SECTION	COUNTY	TOTAL SHEETS	SHEET NO.
...ND182419-XS-56.DGN	DRAWN - BMH	REVISED -		DEPARTMENT OF TRANSPORTATION		365	(57 & 58)WRS-2	DUPAGE	681	501		
USER NAME = tblank	CHECKED - RMT	REVISED -		SCALE:		SHEET NO. 59 OF 189 SHEETS		STA. 298+50.00 TO STA. 299+00.00		CONTRACT NO. 62419		
PLOT DATE = 12/7/2010	DATE - 12/6/10	REVISED -		ILLINOIS FED. AID PROJECT								