


FINAL SURVEY	DATE
BY	
NO.	
AREAS CHECKED	
AREAS CHECKED	
AREAS CHECKED	
AREAS CHECKED	
AREAS CHECKED	
AREAS CHECKED	


ORIGINAL SURVEY	DATE
BY	
NO.	
AREAS CHECKED	
AREAS CHECKED	
AREAS CHECKED	
AREAS CHECKED	
AREAS CHECKED	
AREAS CHECKED	

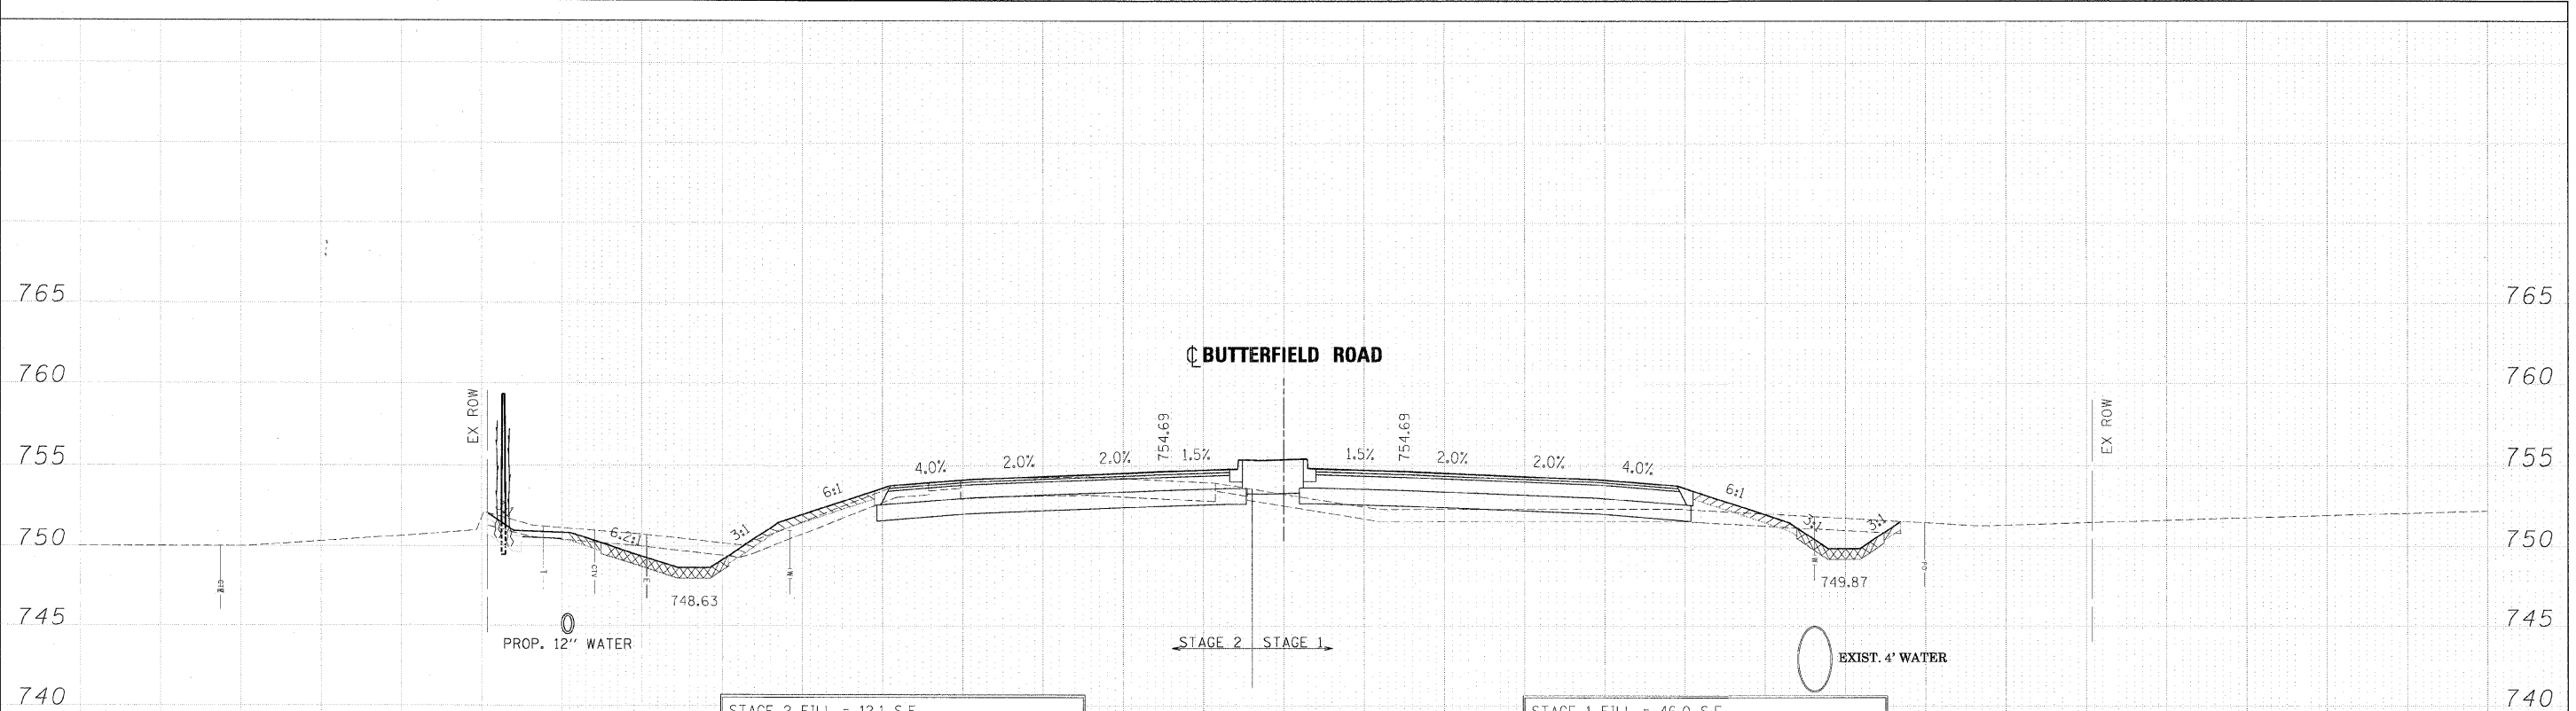

STAGE 2 FILL = 12.1 S.F.
 STAGE 2 CUT = 69 S.F.
 STAGE 2 TOPSOIL PLACEMENT 6" = 11.6 S.F.
 STAGE 2 TOPSOIL PLACEMENT 8" = 10.6 S.F.
 STAGE 2 TOPSOIL PLACEMENT 12" = 4.3 S.F.
 STAGE 2 TOPSOIL PLACEMENT 24" = 13.9 S.F.
 STAGE 2 TOPSOIL STRIPPING = 46.5 S.F.

STAGE 1 FILL = 46.0 S.F.
 STAGE 1 CUT = 16.6 S.F.
 STAGE 1 TOPSOIL PLACEMENT 6" = 7.5 S.F.
 STAGE 1 TOPSOIL PLACEMENT 8" = 7.3 S.F.
 STAGE 1 TOPSOIL STRIPPING = 60.8 S.F.

301 + 00.00

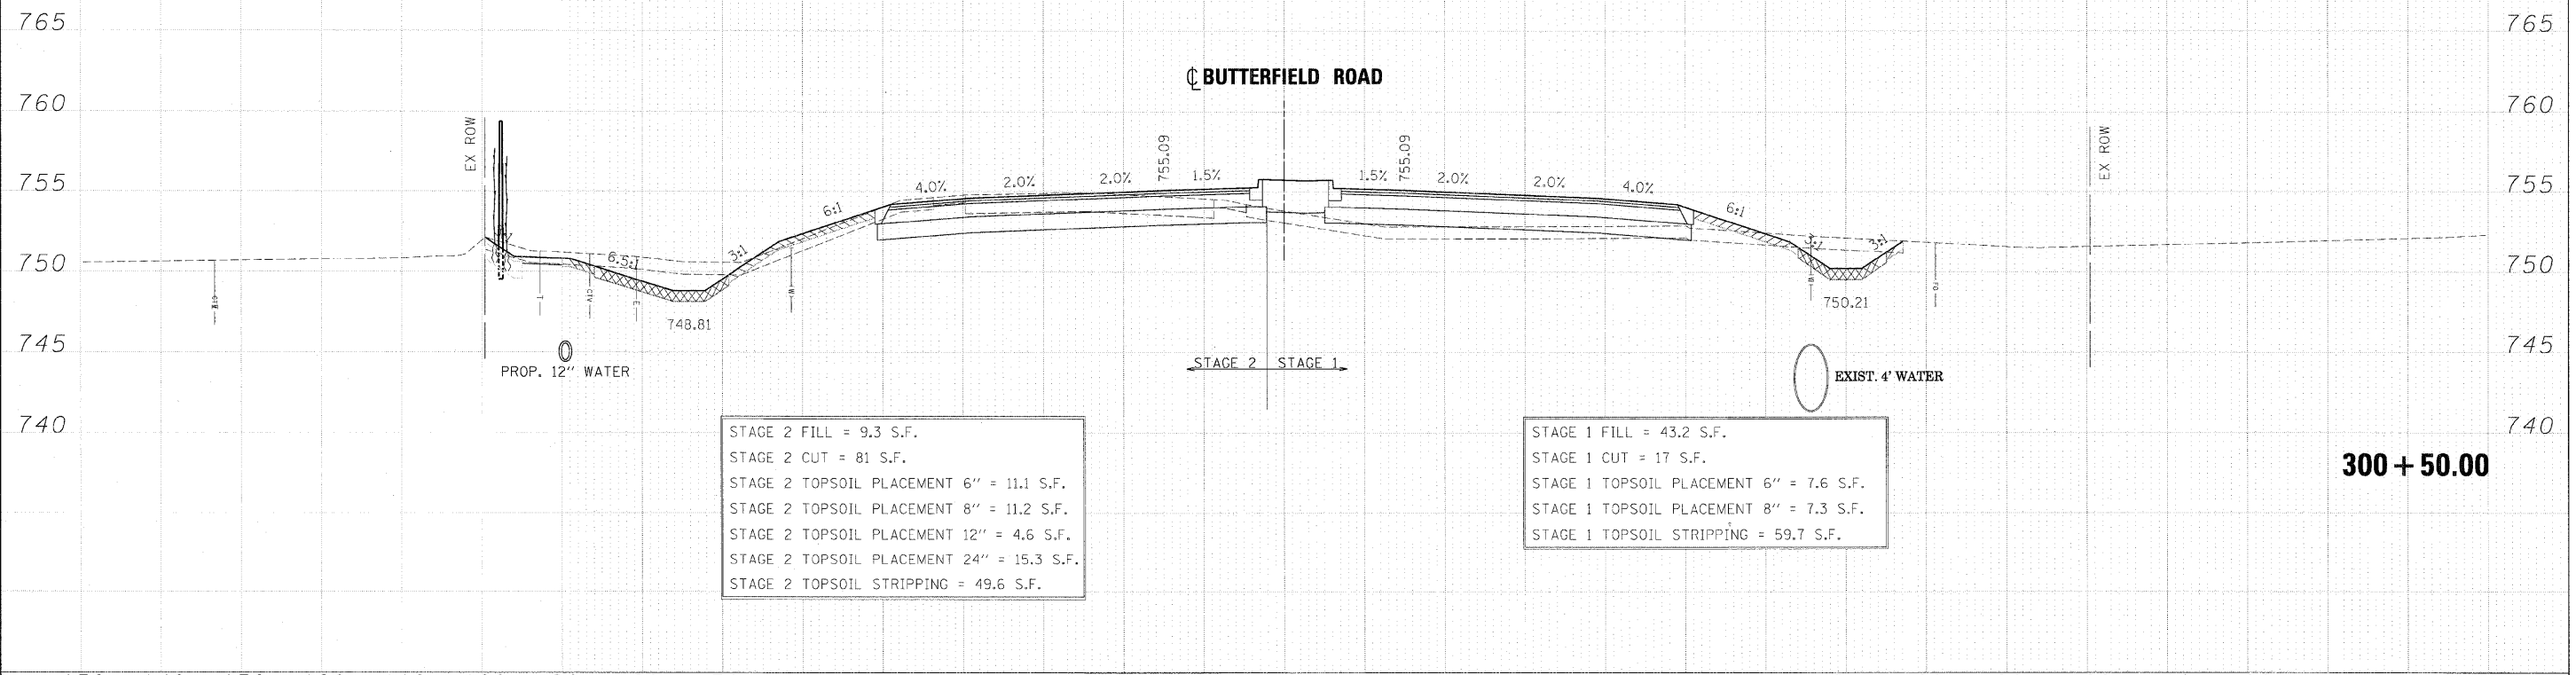

STAGE 2 FILL = 9.3 S.F.
 STAGE 2 CUT = 81 S.F.
 STAGE 2 TOPSOIL PLACEMENT 6" = 11.1 S.F.
 STAGE 2 TOPSOIL PLACEMENT 8" = 11.2 S.F.
 STAGE 2 TOPSOIL PLACEMENT 12" = 4.6 S.F.
 STAGE 2 TOPSOIL PLACEMENT 24" = 15.3 S.F.
 STAGE 2 TOPSOIL STRIPPING = 49.6 S.F.

STAGE 1 FILL = 43.2 S.F.
 STAGE 1 CUT = 17 S.F.
 STAGE 1 TOPSOIL PLACEMENT 6" = 7.6 S.F.
 STAGE 1 TOPSOIL PLACEMENT 8" = 7.3 S.F.
 STAGE 1 TOPSOIL STRIPPING = 59.7 S.F.

300 + 50.00

FILE NAME = ...	DESIGNED - JMM	REVISED -	benesch	STATE OF ILLINOIS DEPARTMENT OF TRANSPORTATION	CROSS SECTIONS - IL RTE 56	F.A. RTE.	SECTION	COUNTY	TOTAL SHEET NO.	
USER NAME = stblank	DRAWN - BMH	REVISED -				365	(57 & 58)WRS-2	DUPAGE	681	503
DATE = 12/7/2010	CHECKED - RMT	REVISED -				CONTRACT NO. 62419			ILLINOIS FED. AID PROJECT	
SCALE:	DATE	REVISED -				SHEET NO. 61 OF 189 SHEETS			STA. 300+50.00 TO STA. 301+00.00	