


| | |
|---------------|------|
| FINAL SURVEY | DATE |
| SURVEYED | BY |
| PLOTTED | |
| TEMPLATE | |
| AREAS CHECKED | |
| NO. | |

| | |
|-----------------|------|
| ORIGINAL SURVEY | DATE |
| SURVEYED | BY |
| PLOTTED | |
| TEMPLATE | |
| AREAS CHECKED | |
| NO. | |

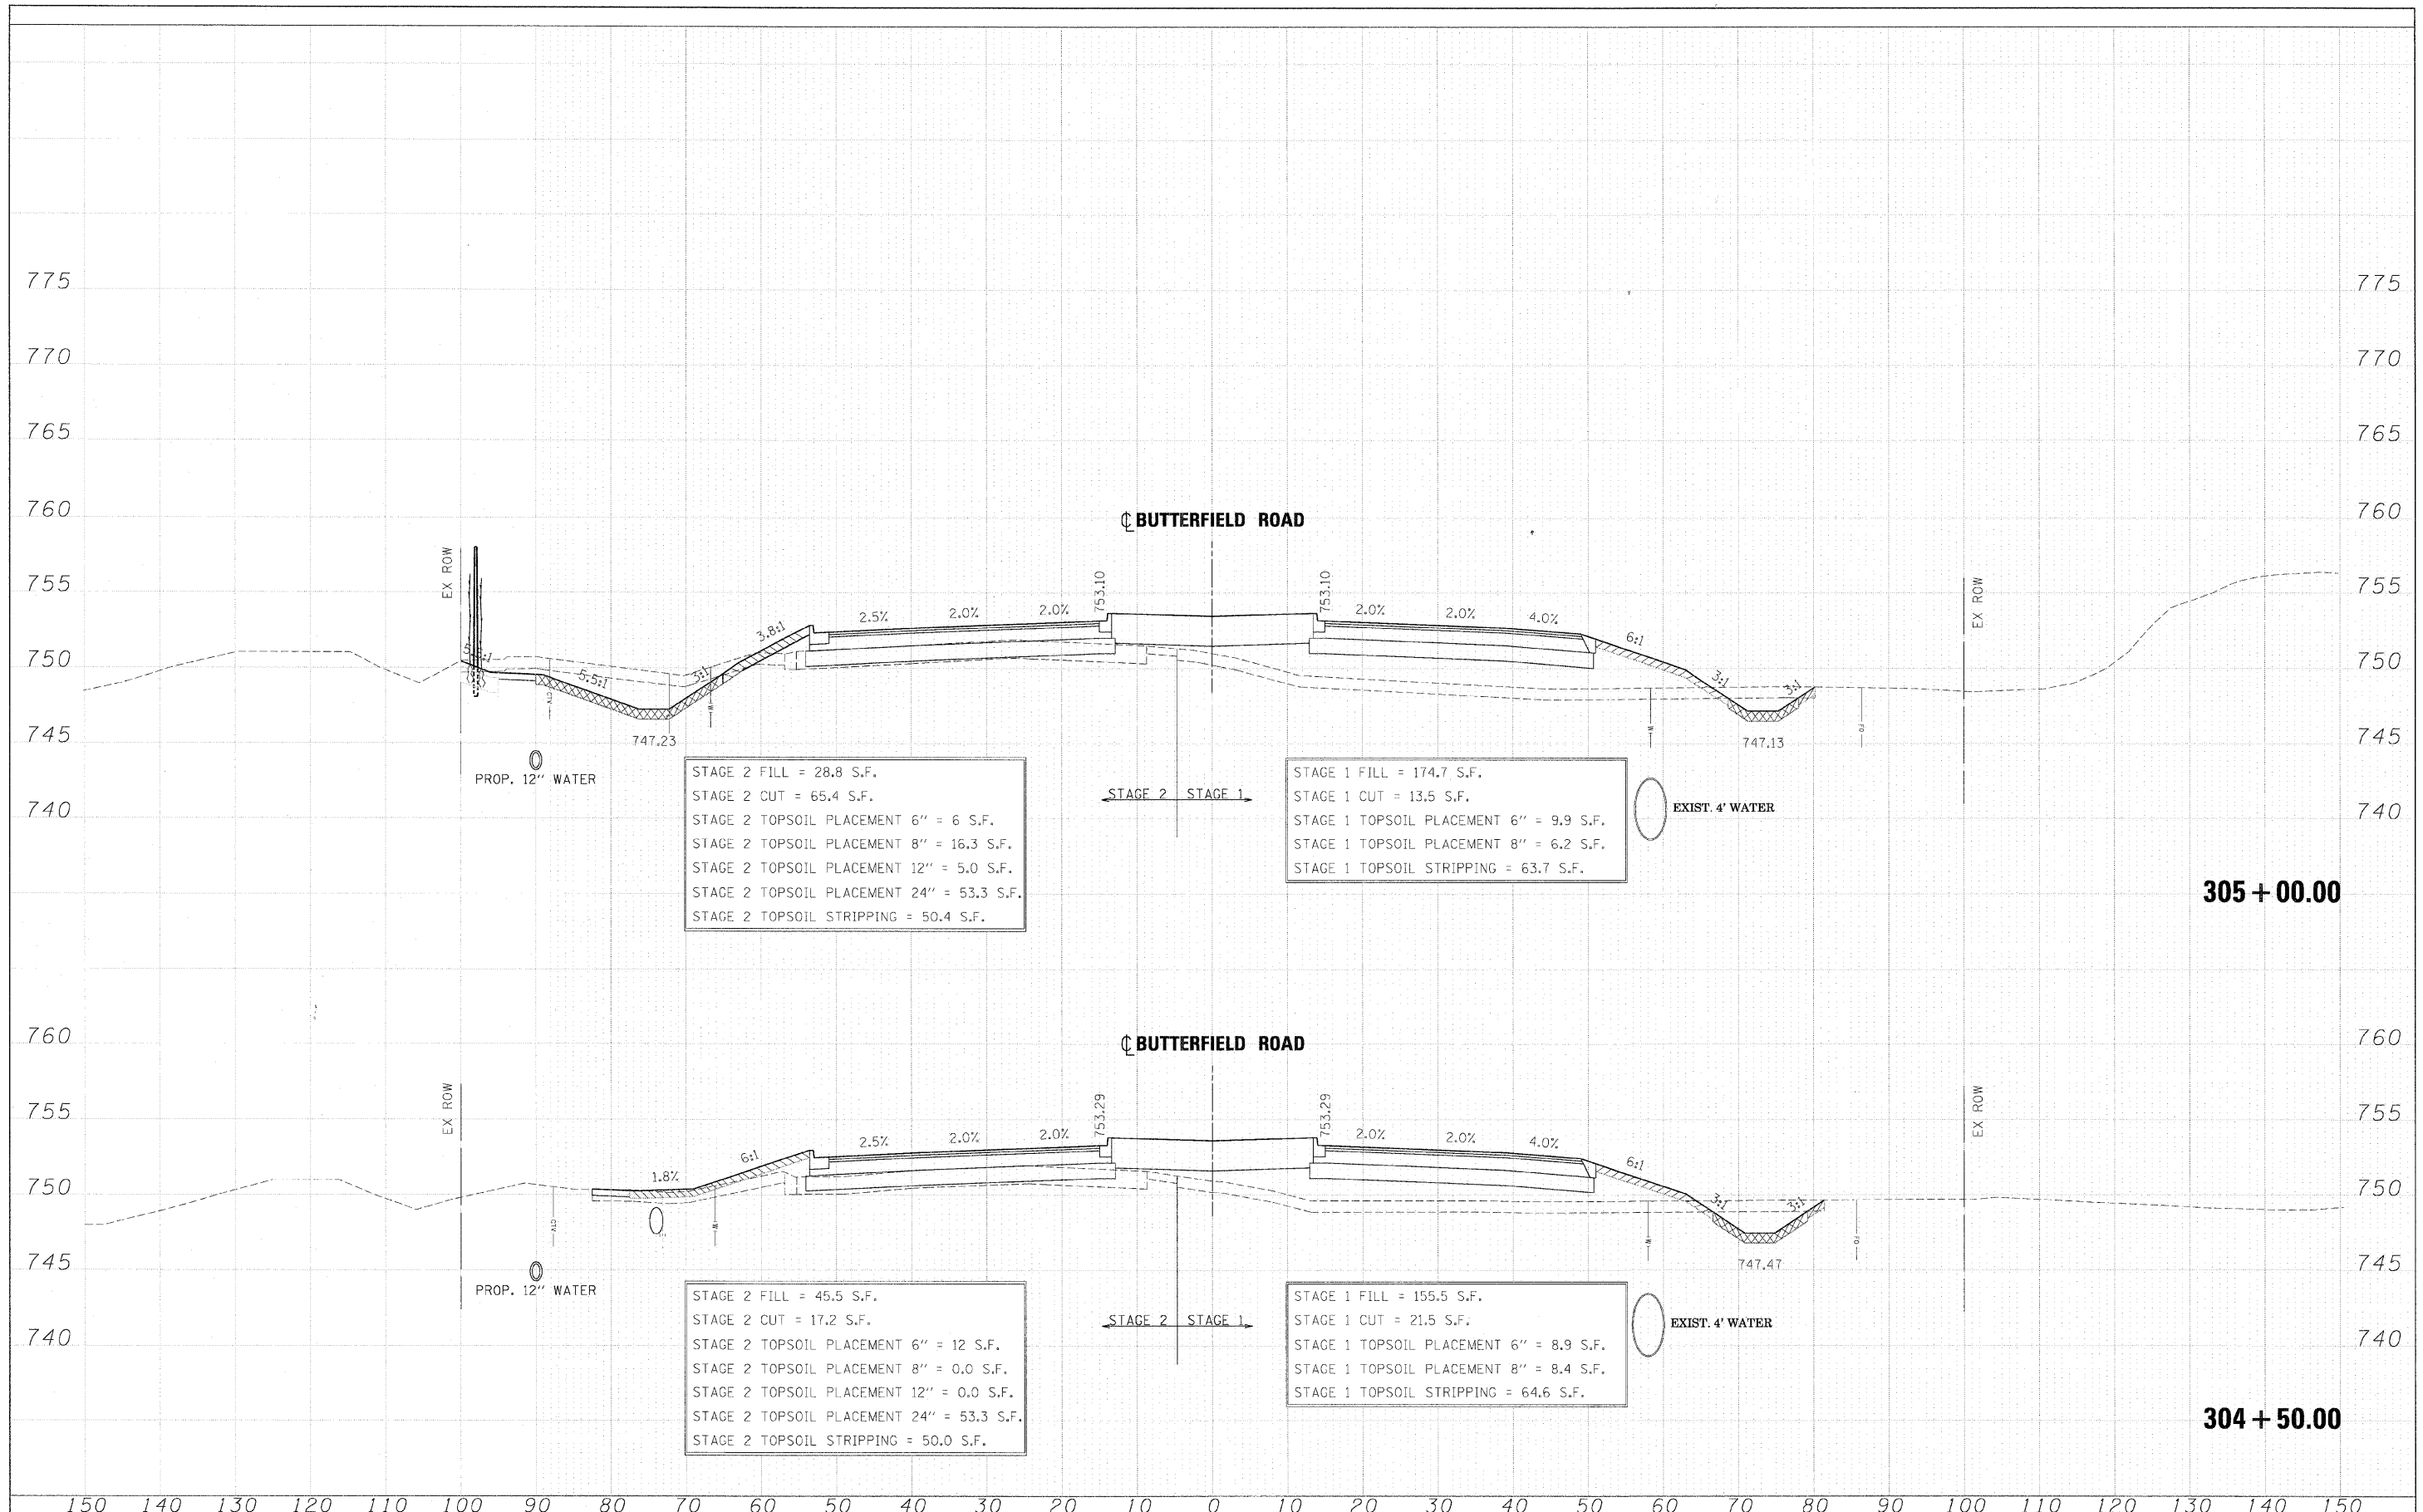

| | | | | | | | | | | |
|------------------------------------|----------------|---------------------------|--|---|-----------------------------------|--------------------|----------------|--------|--------------|-----------|
| FILE NAME = ... \D162419-X5_56.DGN | DESIGNED - JMM | REVISED - | | STATE OF ILLINOIS DEPARTMENT OF TRANSPORTATION | CROSS SECTIONS - IL RTE 56 | F.A. RTE. | SECTION | COUNTY | TOTAL SHEETS | SHEET NO. |
| USER NAME = t3blmxc | DRAWN - BMH | REVISED - | | | | 365 | (57 & 58)WRS-2 | DUPAGE | 681 | 507 |
| PLLOT DATE = 12/7/2010 | CHECKED - RMT | REVISED - | | | | CONTRACT NO. 62419 | | | | |
| DATE - 12/6/10 | REVISED - | ILLINOIS FED. AID PROJECT | | | | | | | | |