


FINAL	DATE
SURVEY	BY
PLOTTED	
TEMPLATE	
NOTE BOOK	
AREAS	
CHECKED	
NO.	

ORIGINAL	DATE
SURVEY	BY
NOTE BOOK	
AREAS	
CHECKED	
NO.	

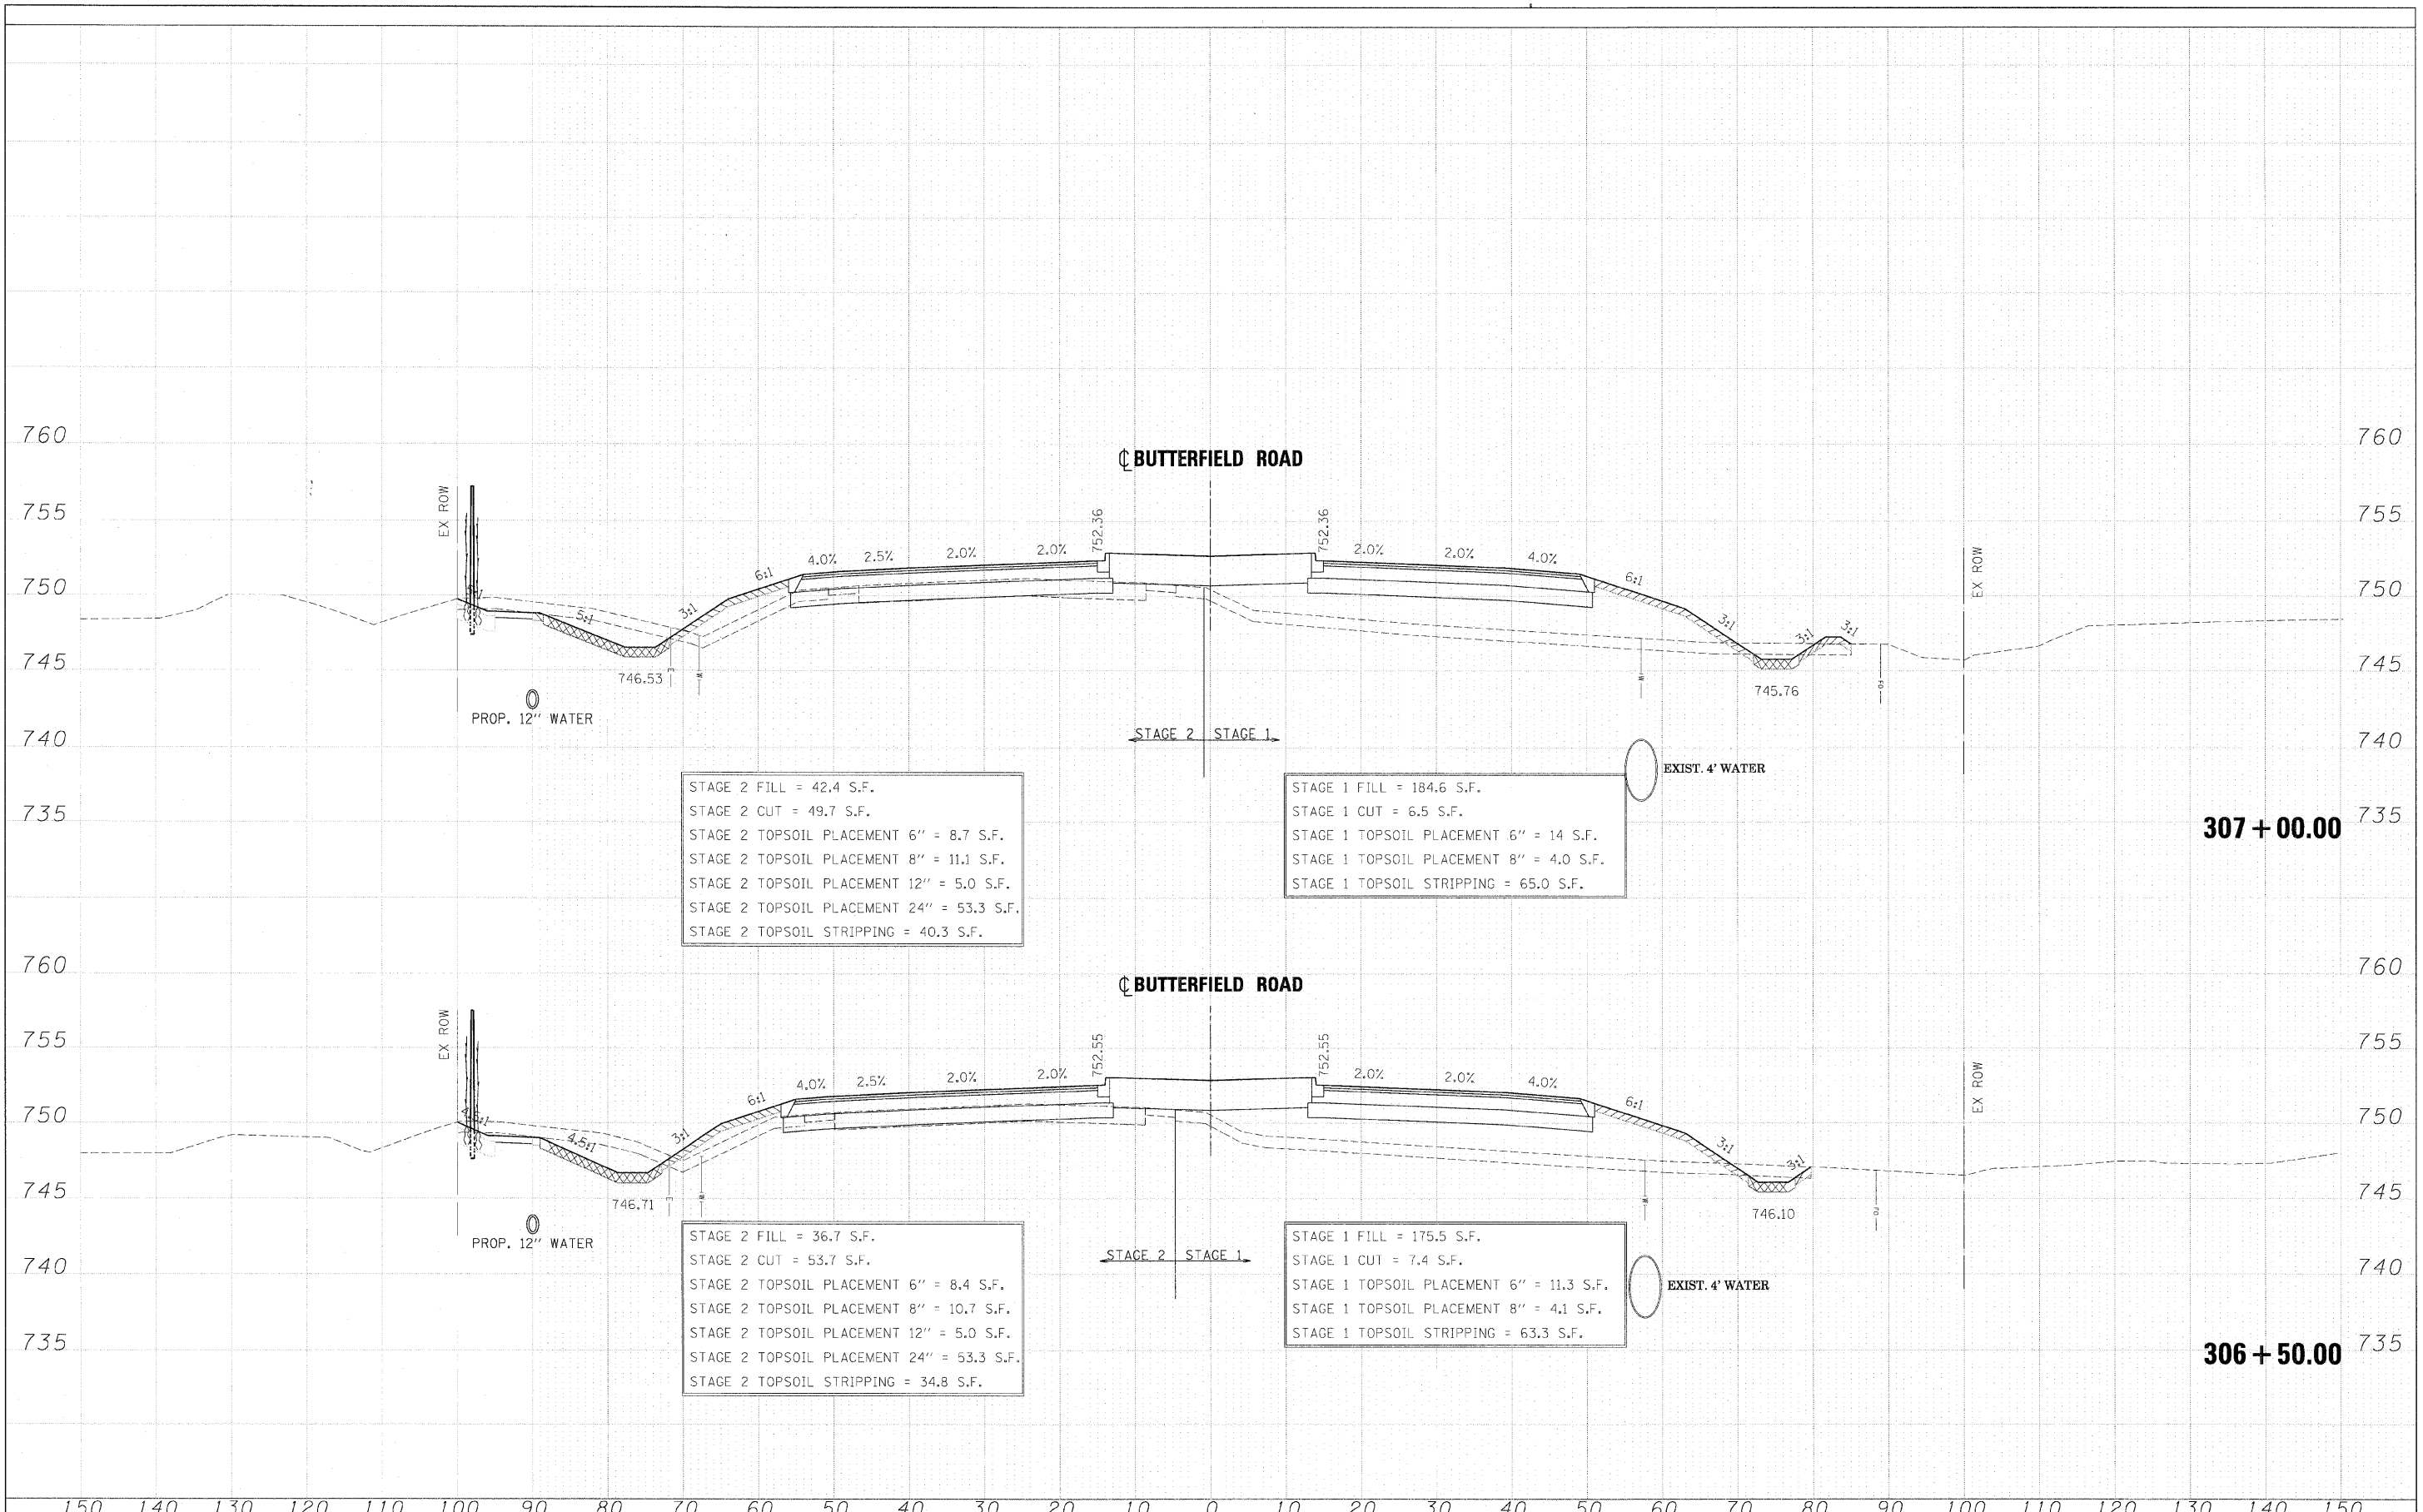

STAGE 2 FILL = 42.4 S.F.
 STAGE 2 CUT = 49.7 S.F.
 STAGE 2 TOPSOIL PLACEMENT 6" = 8.7 S.F.
 STAGE 2 TOPSOIL PLACEMENT 8" = 11.1 S.F.
 STAGE 2 TOPSOIL PLACEMENT 12" = 5.0 S.F.
 STAGE 2 TOPSOIL PLACEMENT 24" = 53.3 S.F.
 STAGE 2 TOPSOIL STRIPPING = 40.3 S.F.

STAGE 1 FILL = 184.6 S.F.
 STAGE 1 CUT = 6.5 S.F.
 STAGE 1 TOPSOIL PLACEMENT 6" = 14 S.F.
 STAGE 1 TOPSOIL PLACEMENT 8" = 4.0 S.F.
 STAGE 1 TOPSOIL STRIPPING = 65.0 S.F.

STAGE 2 FILL = 36.7 S.F.
 STAGE 2 CUT = 53.7 S.F.
 STAGE 2 TOPSOIL PLACEMENT 6" = 8.4 S.F.
 STAGE 2 TOPSOIL PLACEMENT 8" = 10.7 S.F.
 STAGE 2 TOPSOIL PLACEMENT 12" = 5.0 S.F.
 STAGE 2 TOPSOIL PLACEMENT 24" = 53.3 S.F.
 STAGE 2 TOPSOIL STRIPPING = 34.8 S.F.

STAGE 1 FILL = 175.5 S.F.
 STAGE 1 CUT = 7.4 S.F.
 STAGE 1 TOPSOIL PLACEMENT 6" = 11.3 S.F.
 STAGE 1 TOPSOIL PLACEMENT 8" = 4.1 S.F.
 STAGE 1 TOPSOIL STRIPPING = 63.3 S.F.