


DATE	
BY	
FINAL SURVEY	
NOTED	
PLOTTED	
TEMPLATE	
AREAS	
CHECKED	
NO.	

DATE	
BY	
ORIGINAL SURVEY	
NOTED	
PLOTTED	
TEMPLATE	
AREAS	
CHECKED	
NO.	

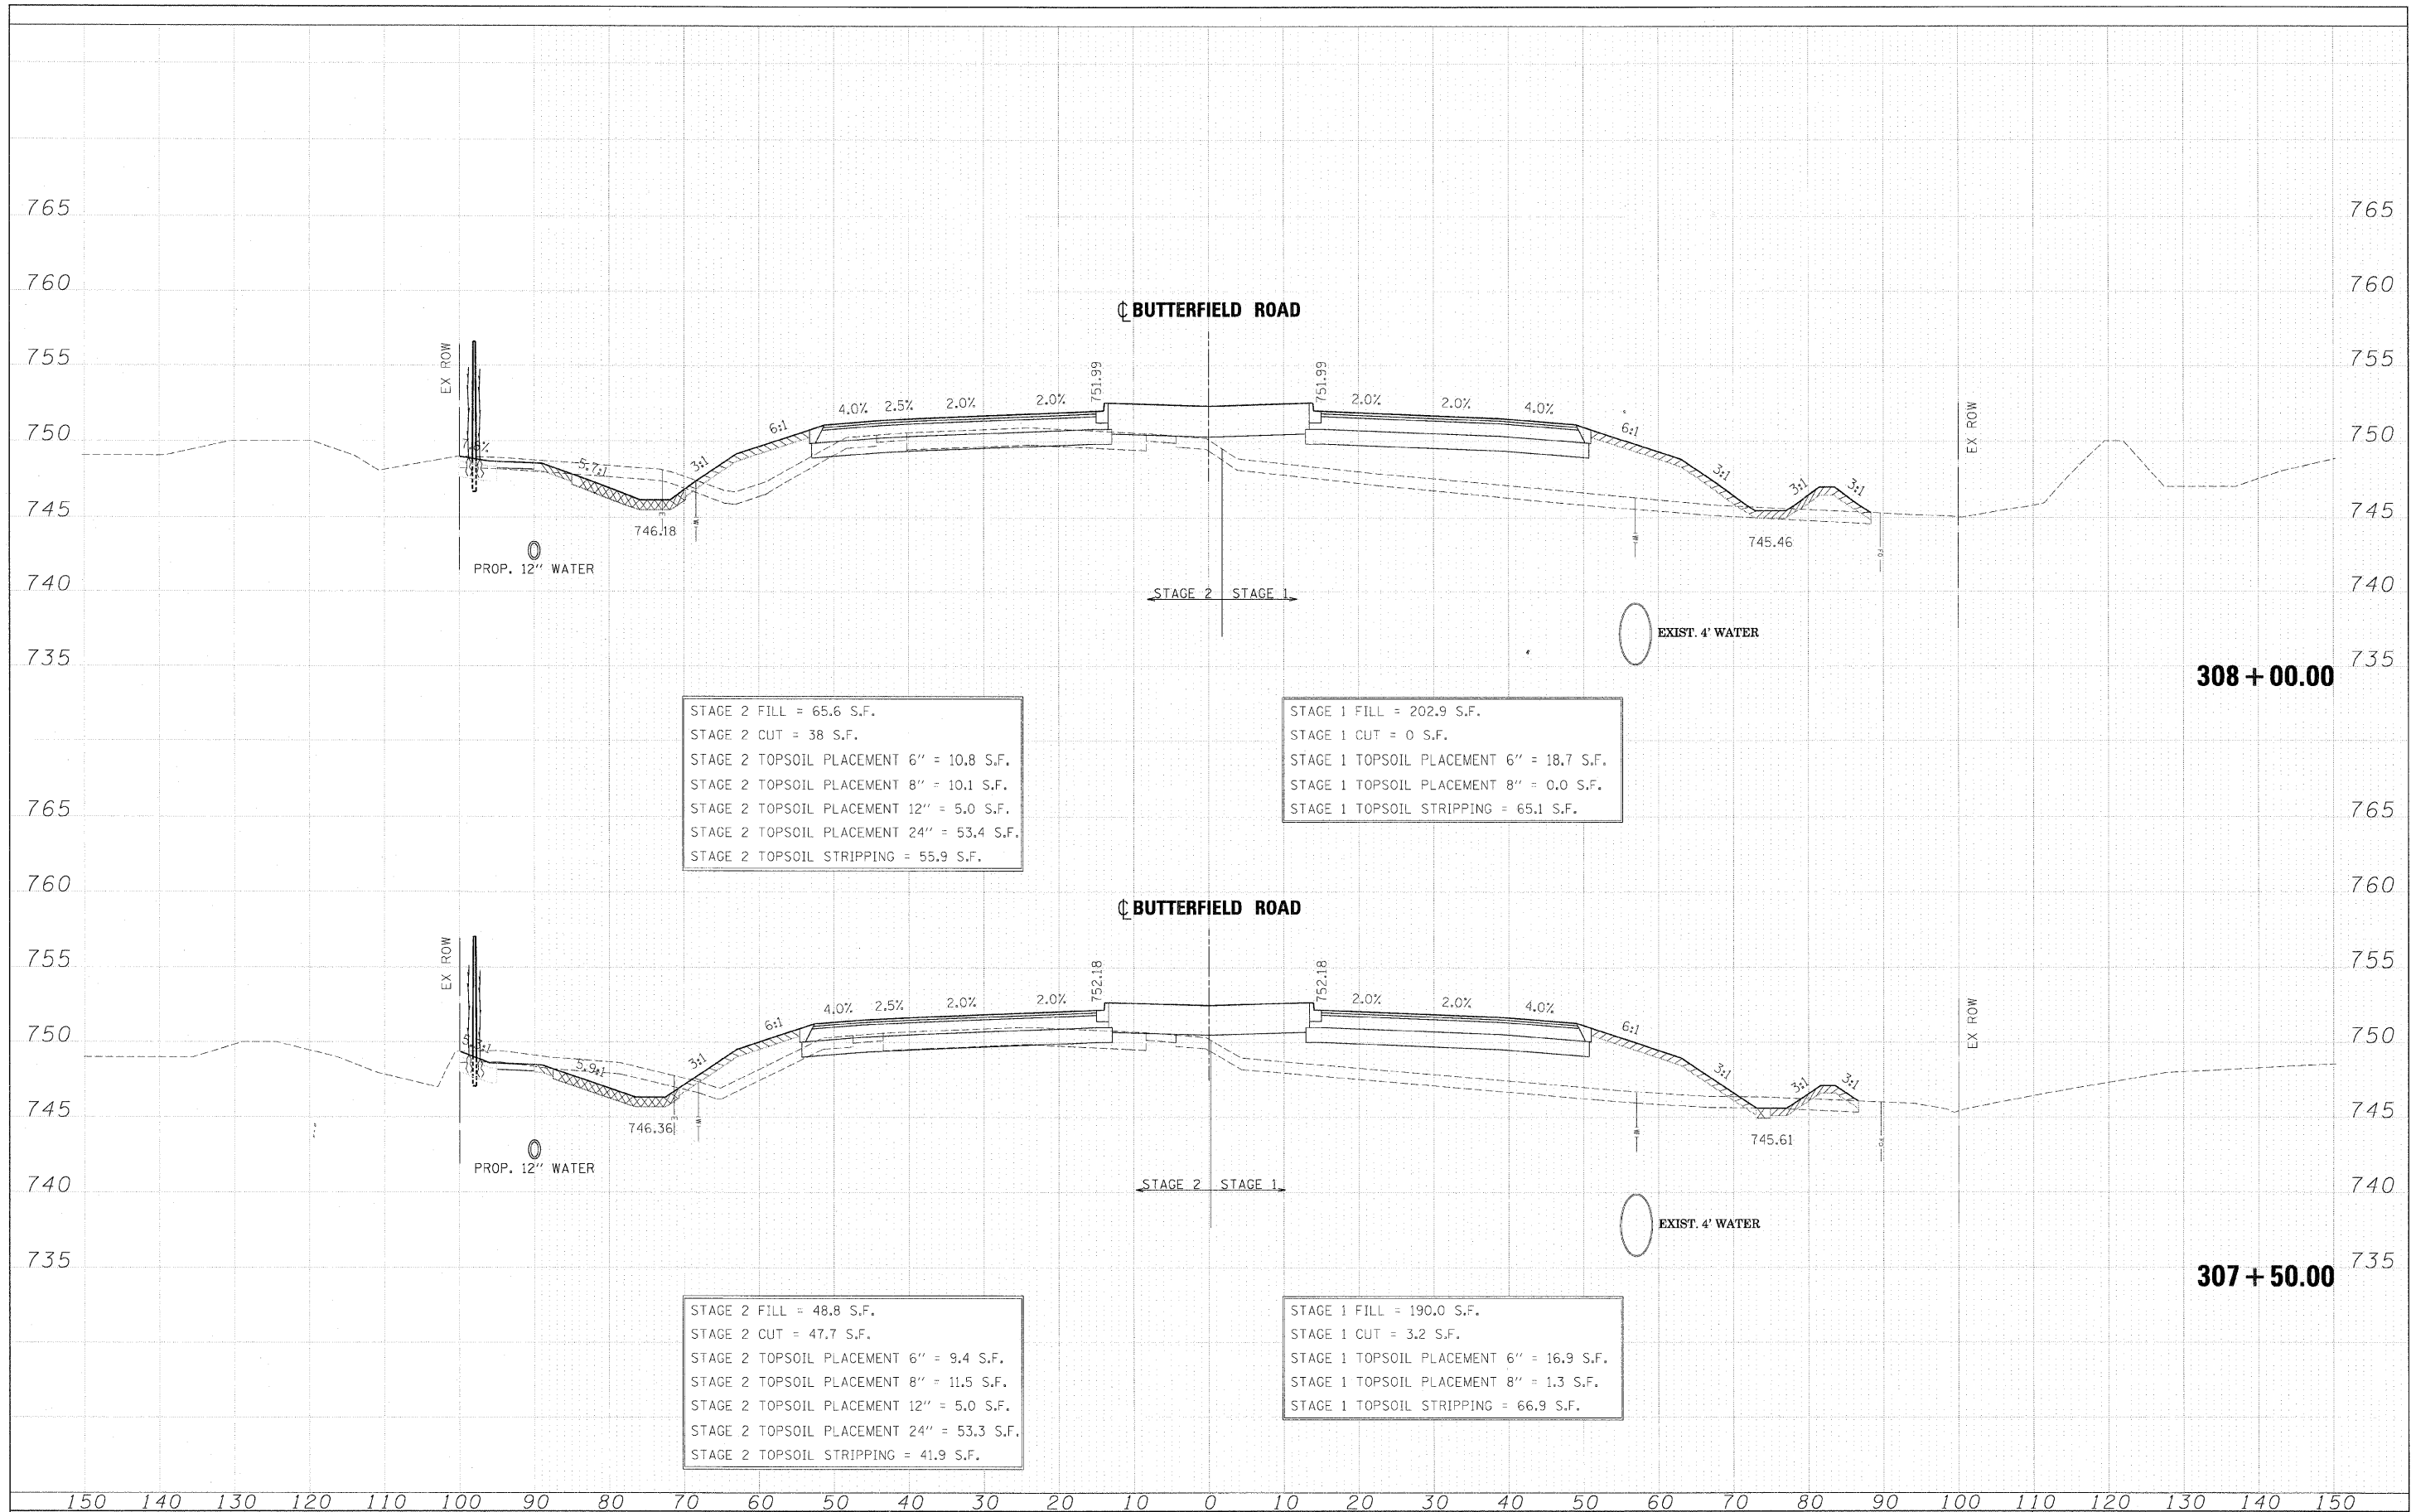

STAGE 2 FILL = 65.6 S.F.  
 STAGE 2 CUT = 38 S.F.  
 STAGE 2 TOPSOIL PLACEMENT 6" = 10.8 S.F.  
 STAGE 2 TOPSOIL PLACEMENT 8" = 10.1 S.F.  
 STAGE 2 TOPSOIL PLACEMENT 12" = 5.0 S.F.  
 STAGE 2 TOPSOIL PLACEMENT 24" = 53.4 S.F.  
 STAGE 2 TOPSOIL STRIPPING = 55.9 S.F.

STAGE 1 FILL = 202.9 S.F.  
 STAGE 1 CUT = 0 S.F.  
 STAGE 1 TOPSOIL PLACEMENT 6" = 18.7 S.F.  
 STAGE 1 TOPSOIL PLACEMENT 8" = 0.0 S.F.  
 STAGE 1 TOPSOIL STRIPPING = 65.1 S.F.

STAGE 2 FILL = 48.8 S.F.  
 STAGE 2 CUT = 47.7 S.F.  
 STAGE 2 TOPSOIL PLACEMENT 6" = 9.4 S.F.  
 STAGE 2 TOPSOIL PLACEMENT 8" = 11.5 S.F.  
 STAGE 2 TOPSOIL PLACEMENT 12" = 5.0 S.F.  
 STAGE 2 TOPSOIL PLACEMENT 24" = 53.3 S.F.  
 STAGE 2 TOPSOIL STRIPPING = 41.9 S.F.

STAGE 1 FILL = 190.0 S.F.  
 STAGE 1 CUT = 3.2 S.F.  
 STAGE 1 TOPSOIL PLACEMENT 6" = 16.9 S.F.  
 STAGE 1 TOPSOIL PLACEMENT 8" = 1.3 S.F.  
 STAGE 1 TOPSOIL STRIPPING = 66.9 S.F.