


DATE	
BY	
DESIGNED	
DRAWN	
CHECKED	
DATE	
REVISIONS	
NO.	
DATE	
BY	
DESIGNED	
DRAWN	
CHECKED	
DATE	
REVISIONS	
NO.	

DATE	
BY	
DESIGNED	
DRAWN	
CHECKED	
DATE	
REVISIONS	
NO.	
DATE	
BY	
DESIGNED	
DRAWN	
CHECKED	
DATE	
REVISIONS	
NO.	

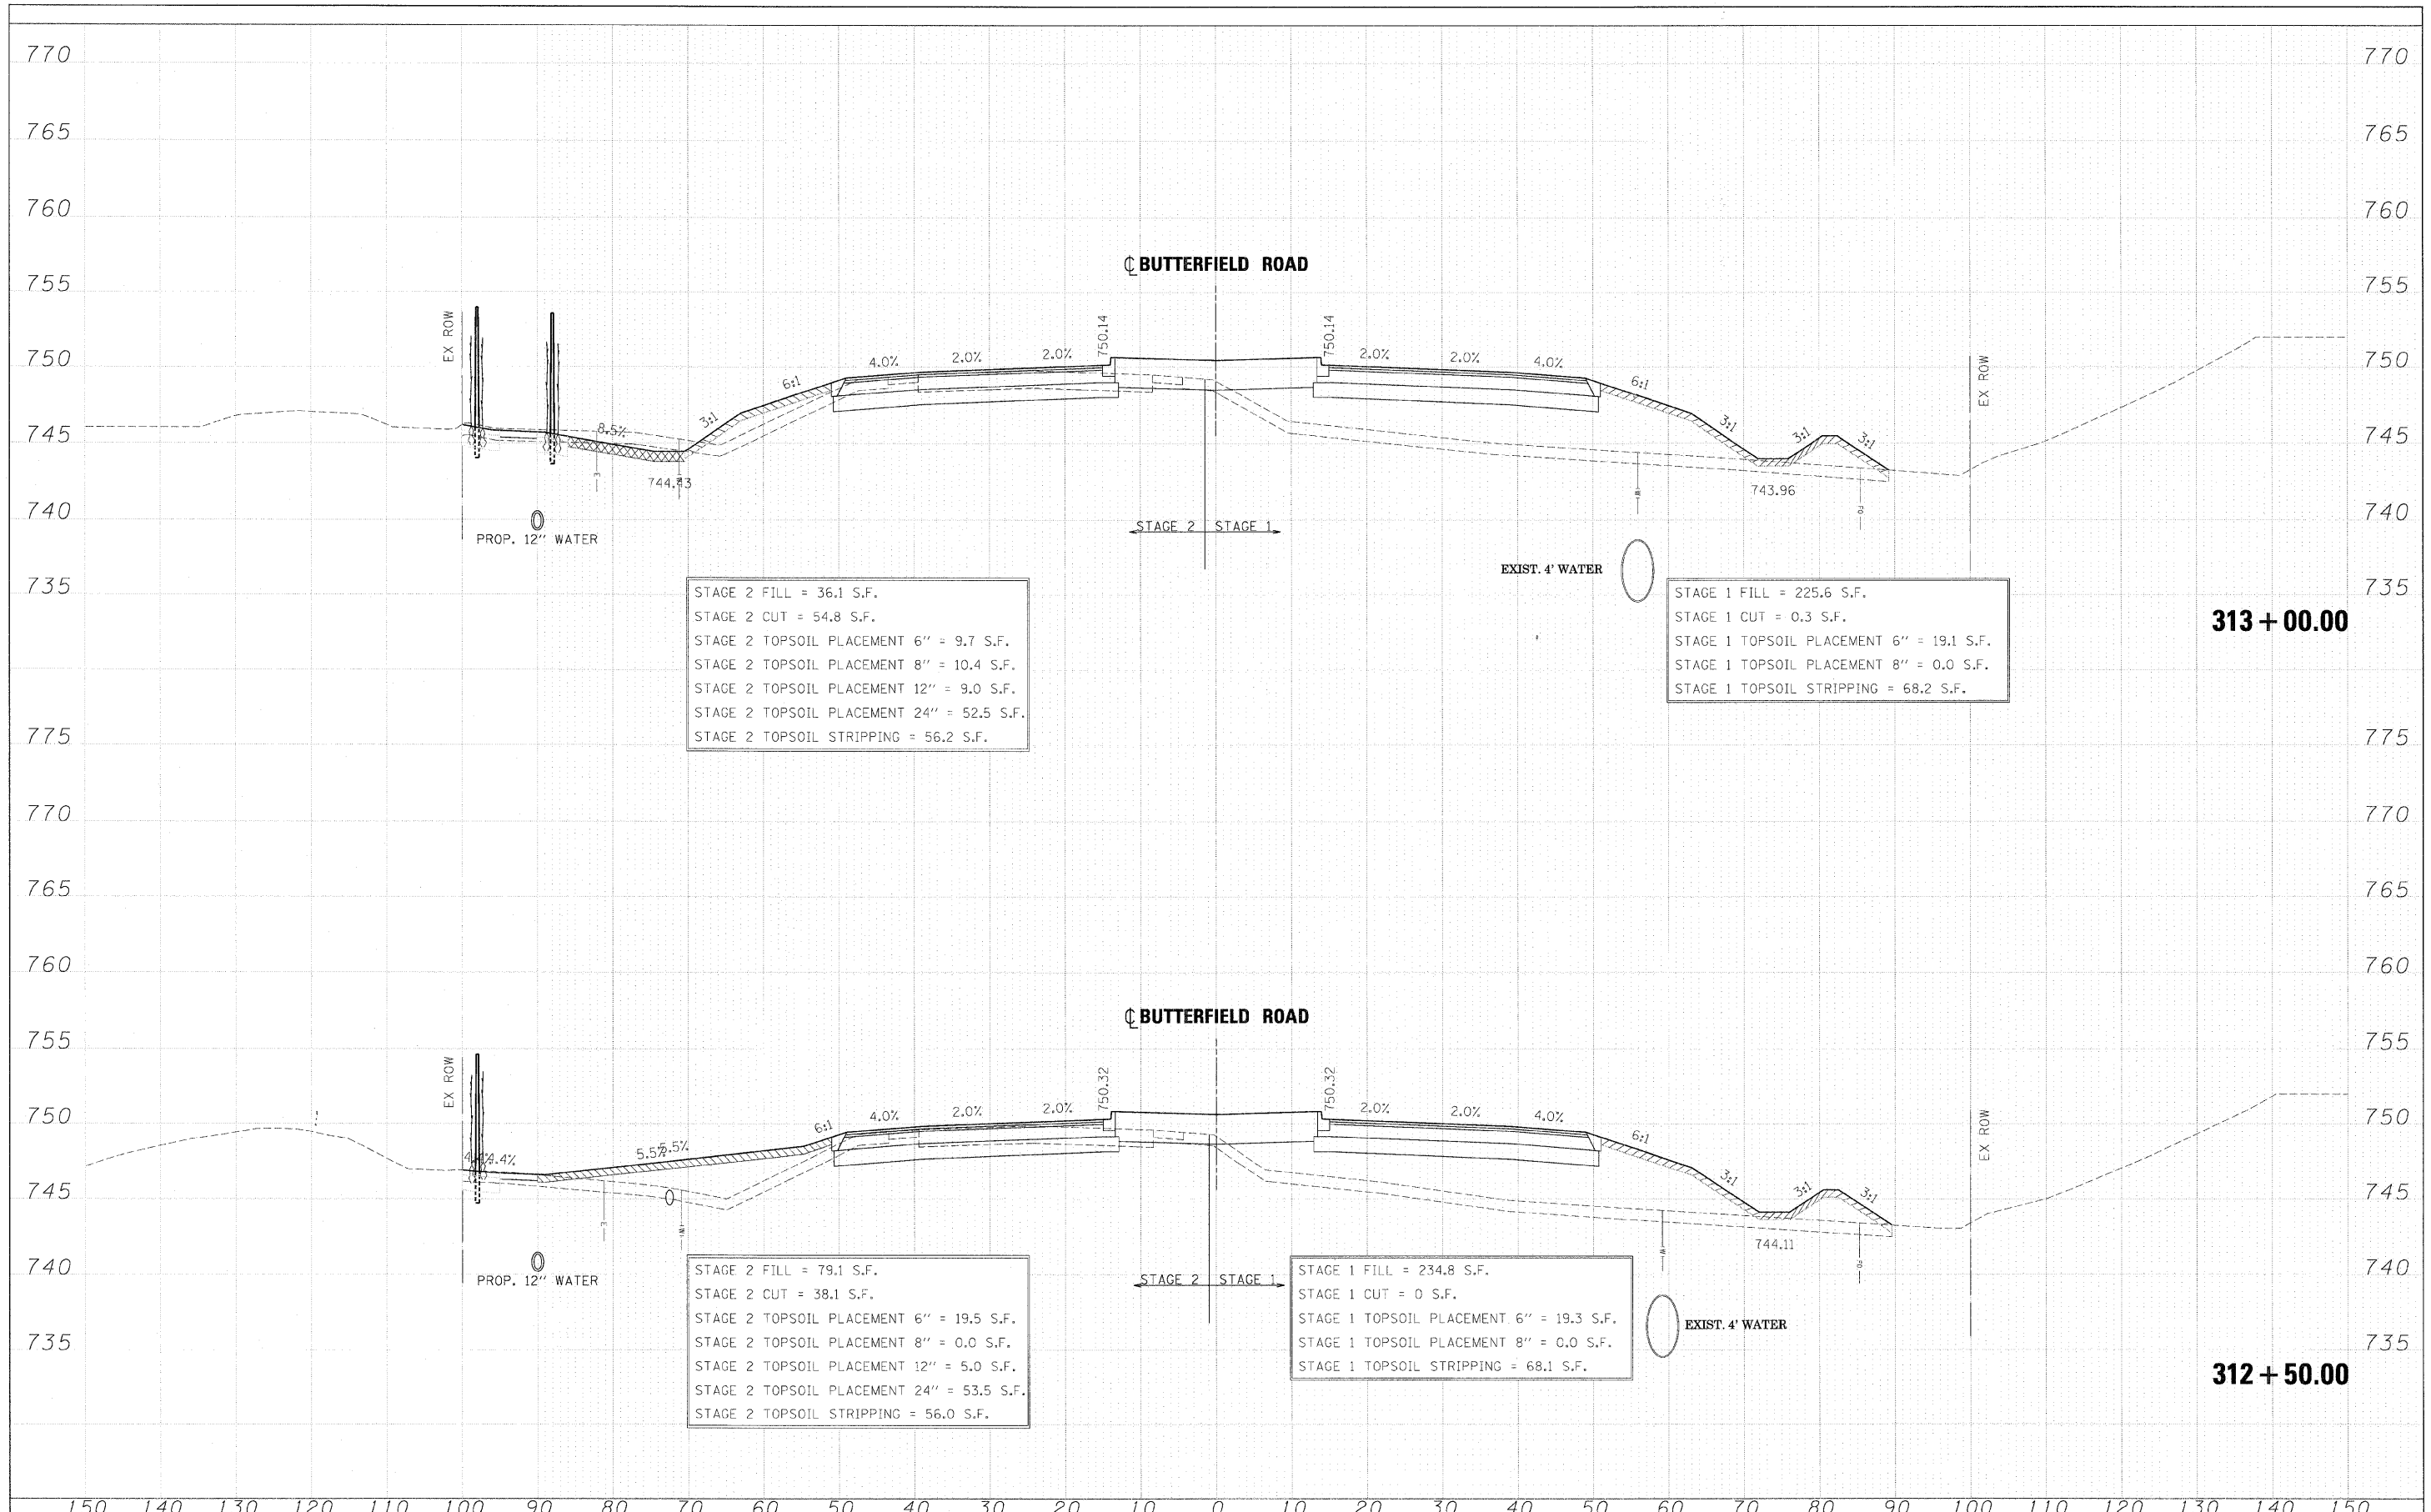

STAGE 2 FILL = 36.1 S.F.  
 STAGE 2 CUT = 54.8 S.F.  
 STAGE 2 TOPSOIL PLACEMENT 6" = 9.7 S.F.  
 STAGE 2 TOPSOIL PLACEMENT 8" = 10.4 S.F.  
 STAGE 2 TOPSOIL PLACEMENT 12" = 9.0 S.F.  
 STAGE 2 TOPSOIL PLACEMENT 24" = 52.5 S.F.  
 STAGE 2 TOPSOIL STRIPPING = 56.2 S.F.

STAGE 1 FILL = 225.6 S.F.  
 STAGE 1 CUT = 0.3 S.F.  
 STAGE 1 TOPSOIL PLACEMENT 6" = 19.1 S.F.  
 STAGE 1 TOPSOIL PLACEMENT 8" = 0.0 S.F.  
 STAGE 1 TOPSOIL STRIPPING = 68.2 S.F.

STAGE 2 FILL = 79.1 S.F.  
 STAGE 2 CUT = 38.1 S.F.  
 STAGE 2 TOPSOIL PLACEMENT 6" = 19.5 S.F.  
 STAGE 2 TOPSOIL PLACEMENT 8" = 0.0 S.F.  
 STAGE 2 TOPSOIL PLACEMENT 12" = 5.0 S.F.  
 STAGE 2 TOPSOIL PLACEMENT 24" = 53.5 S.F.  
 STAGE 2 TOPSOIL STRIPPING = 56.0 S.F.

STAGE 1 FILL = 234.8 S.F.  
 STAGE 1 CUT = 0 S.F.  
 STAGE 1 TOPSOIL PLACEMENT 6" = 19.3 S.F.  
 STAGE 1 TOPSOIL PLACEMENT 8" = 0.0 S.F.  
 STAGE 1 TOPSOIL STRIPPING = 68.1 S.F.

FILE NAME =	DESIGNED - JMM	REVISED -		STATE OF ILLINOIS		CROSS SECTIONS - IL RTE 56		F.A. RTE.	SECTION	COUNTY	TOTAL SHEETS	SHEET NO.
...N0162419-XS_56.DGN	DRAWN - BMH	REVISED -		365	(57 & 58)WRS-2	DUPAGE	681	515				
USER NAME = tblank	CHECKED - RMT	REVISED -		CONTRACT NO. 62419								
PLOT DATE = 12/7/2010	DATE - 12/6/10	REVISED -		ILLINOIS FED. AID PROJECT								