


FINAL SURVEY	SURVEYED	DATE
NOTE BOOK	PLOTTED	BY
AREAS CHECKED	TEMPLATE	
NO.		

ORIGINAL SURVEY	SURVEYED	DATE
NOTE BOOK	PLOTTED	BY
AREAS CHECKED	TEMPLATE	
NO.		

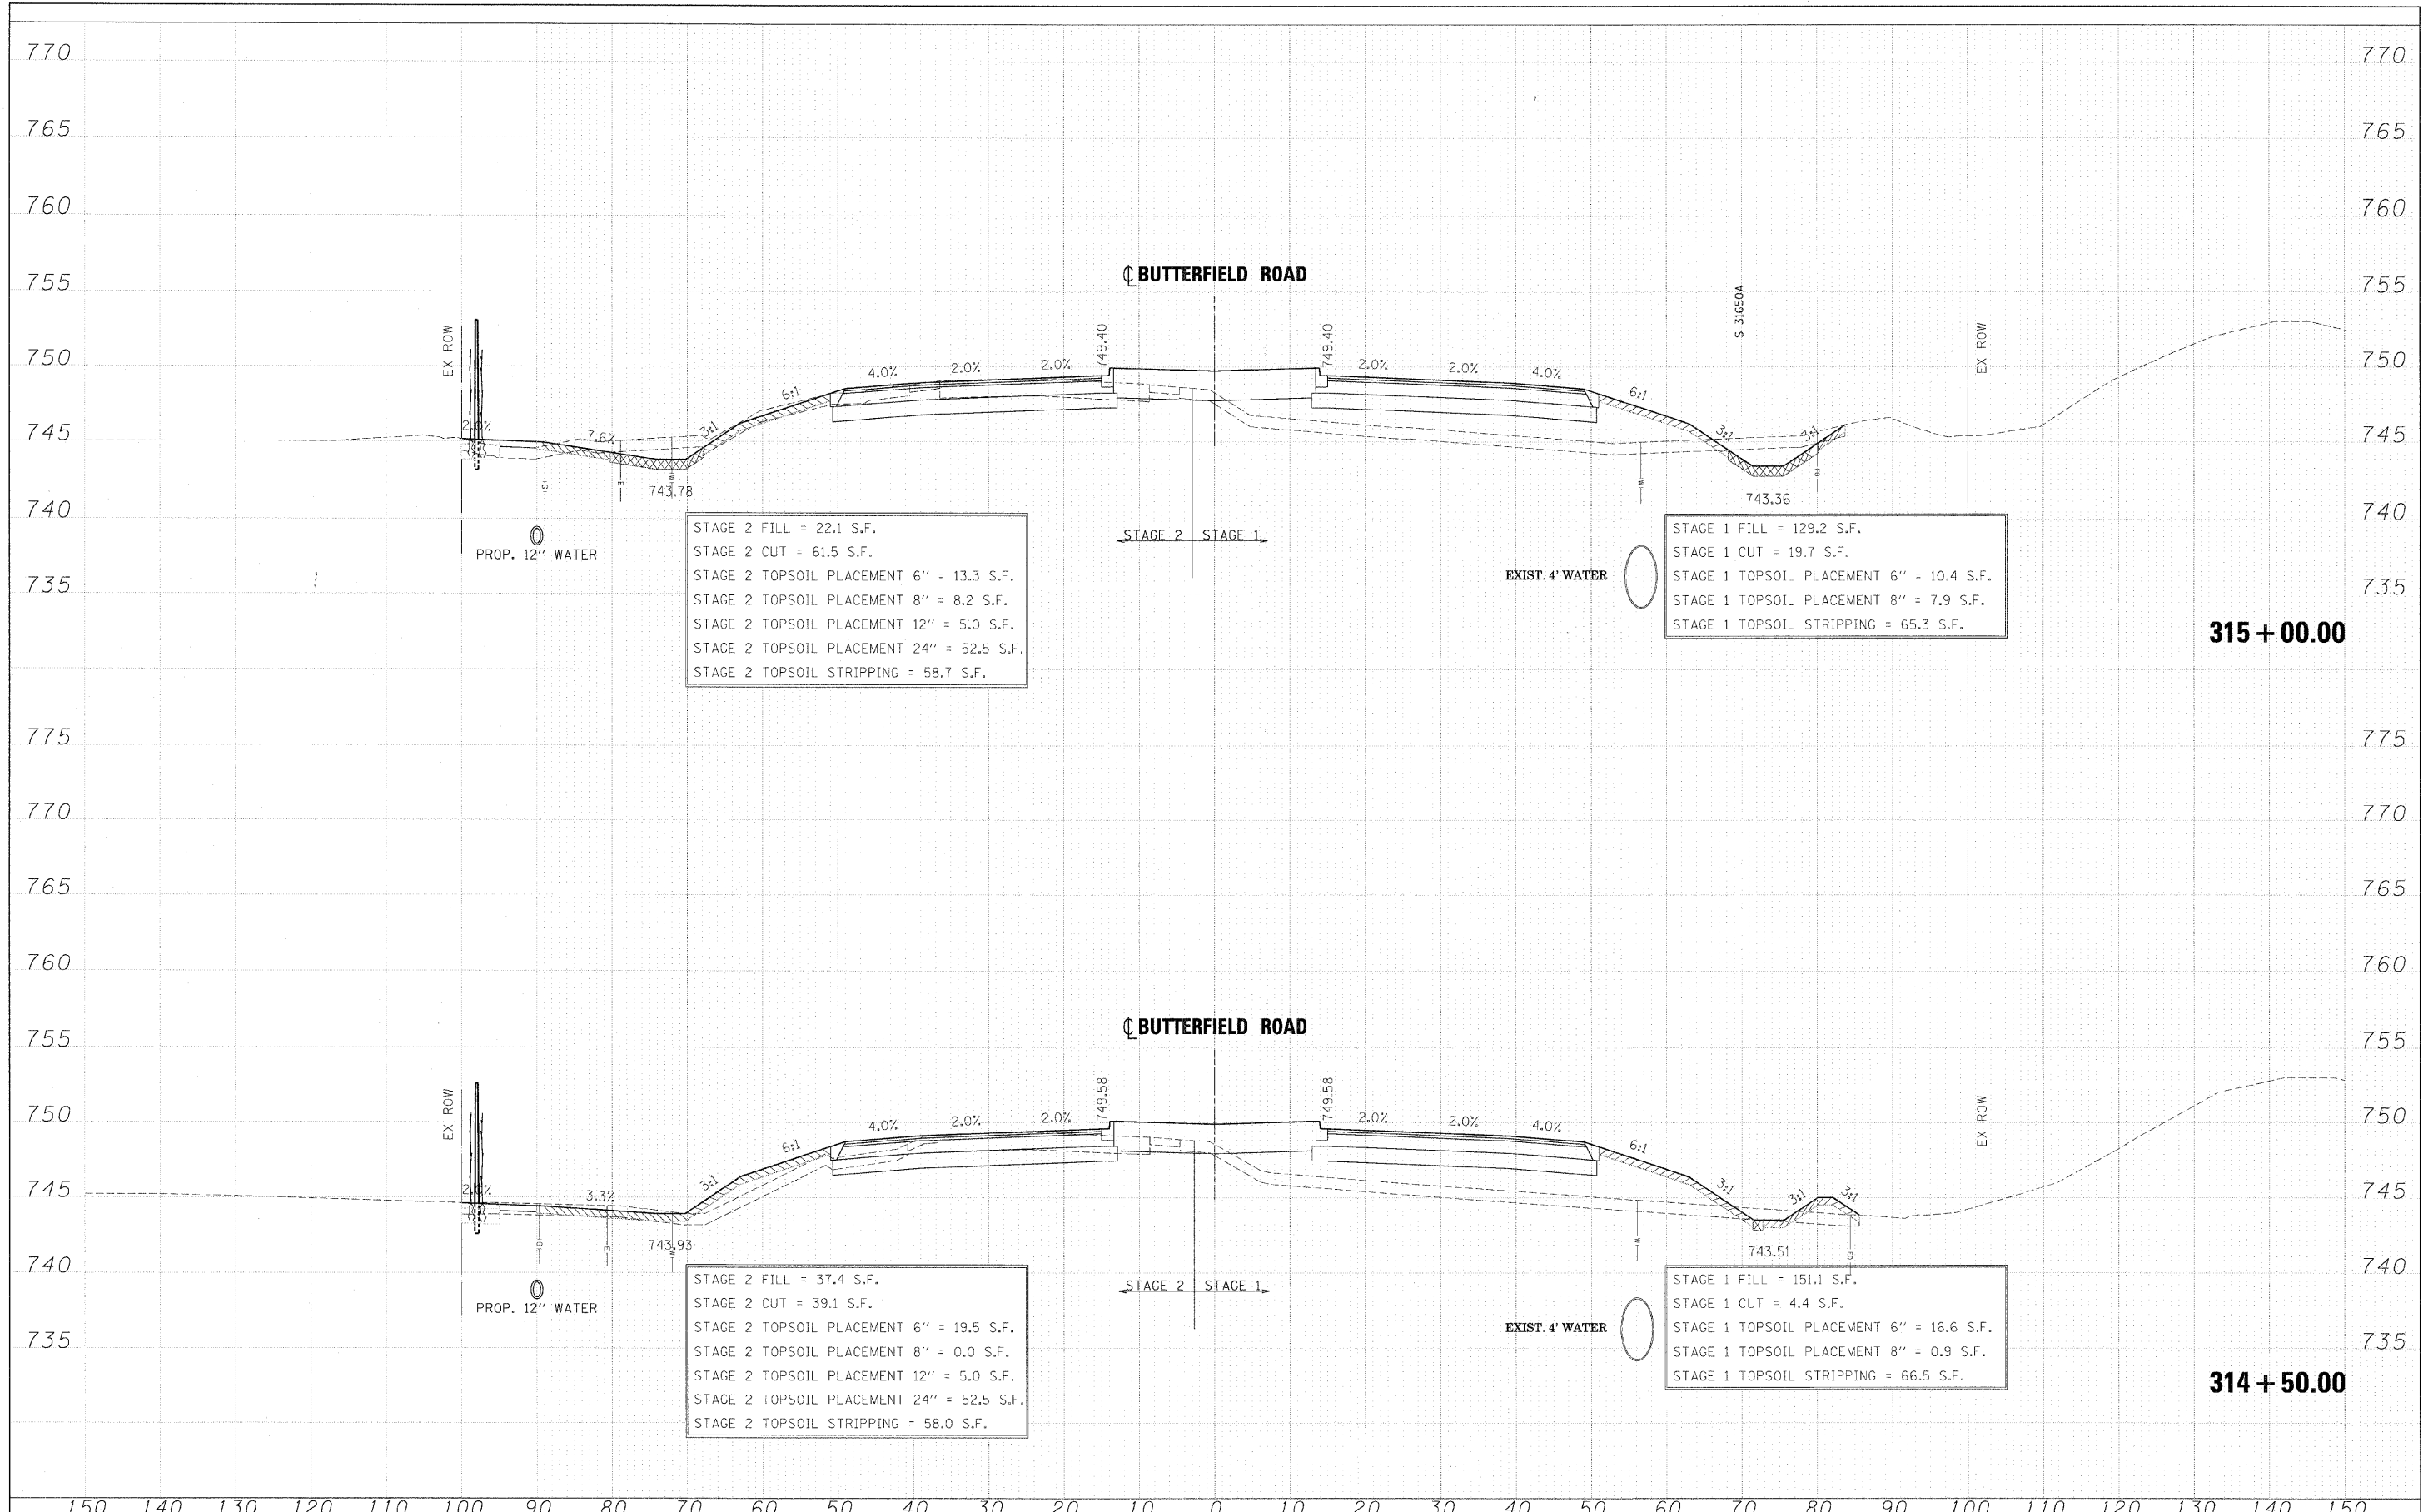

FILE NAME = ...ND162419-XS_56.DGN	DESIGNED - JMM	REVISED -		<b>STATE OF ILLINOIS</b> <b>DEPARTMENT OF TRANSPORTATION</b>	<b>CROSS SECTIONS - IL RTE 56</b>	F.A. RTE. 365	SECTION (S7 & 58)WRS-2	COUNTY DUPAGE	TOTAL SHEETS 681	SHEET NO. 517			
USER NAME = tblank	CHECKED - RMT	REVISED -				SCALE:	SHEET NO. 75 OF 189 SHEETS	STA. 314+50.00 TO STA. 315+00.00	CONTRACT NO. 62419				
PLOT DATE = 12/7/2010	DATE - 12/6/10	REVISED -				ILLINOIS FED. AID PROJECT							