


FINAL	SPINNEO	DATE
SURVEY	PLOTTED	BY
NOTE BOOK	TEMPLATE	
NO.	AREAS CHECKED	

ORIGINAL	DATE
SURVEY	BY
NOTE BOOK	
NO.	AREAS CHECKED

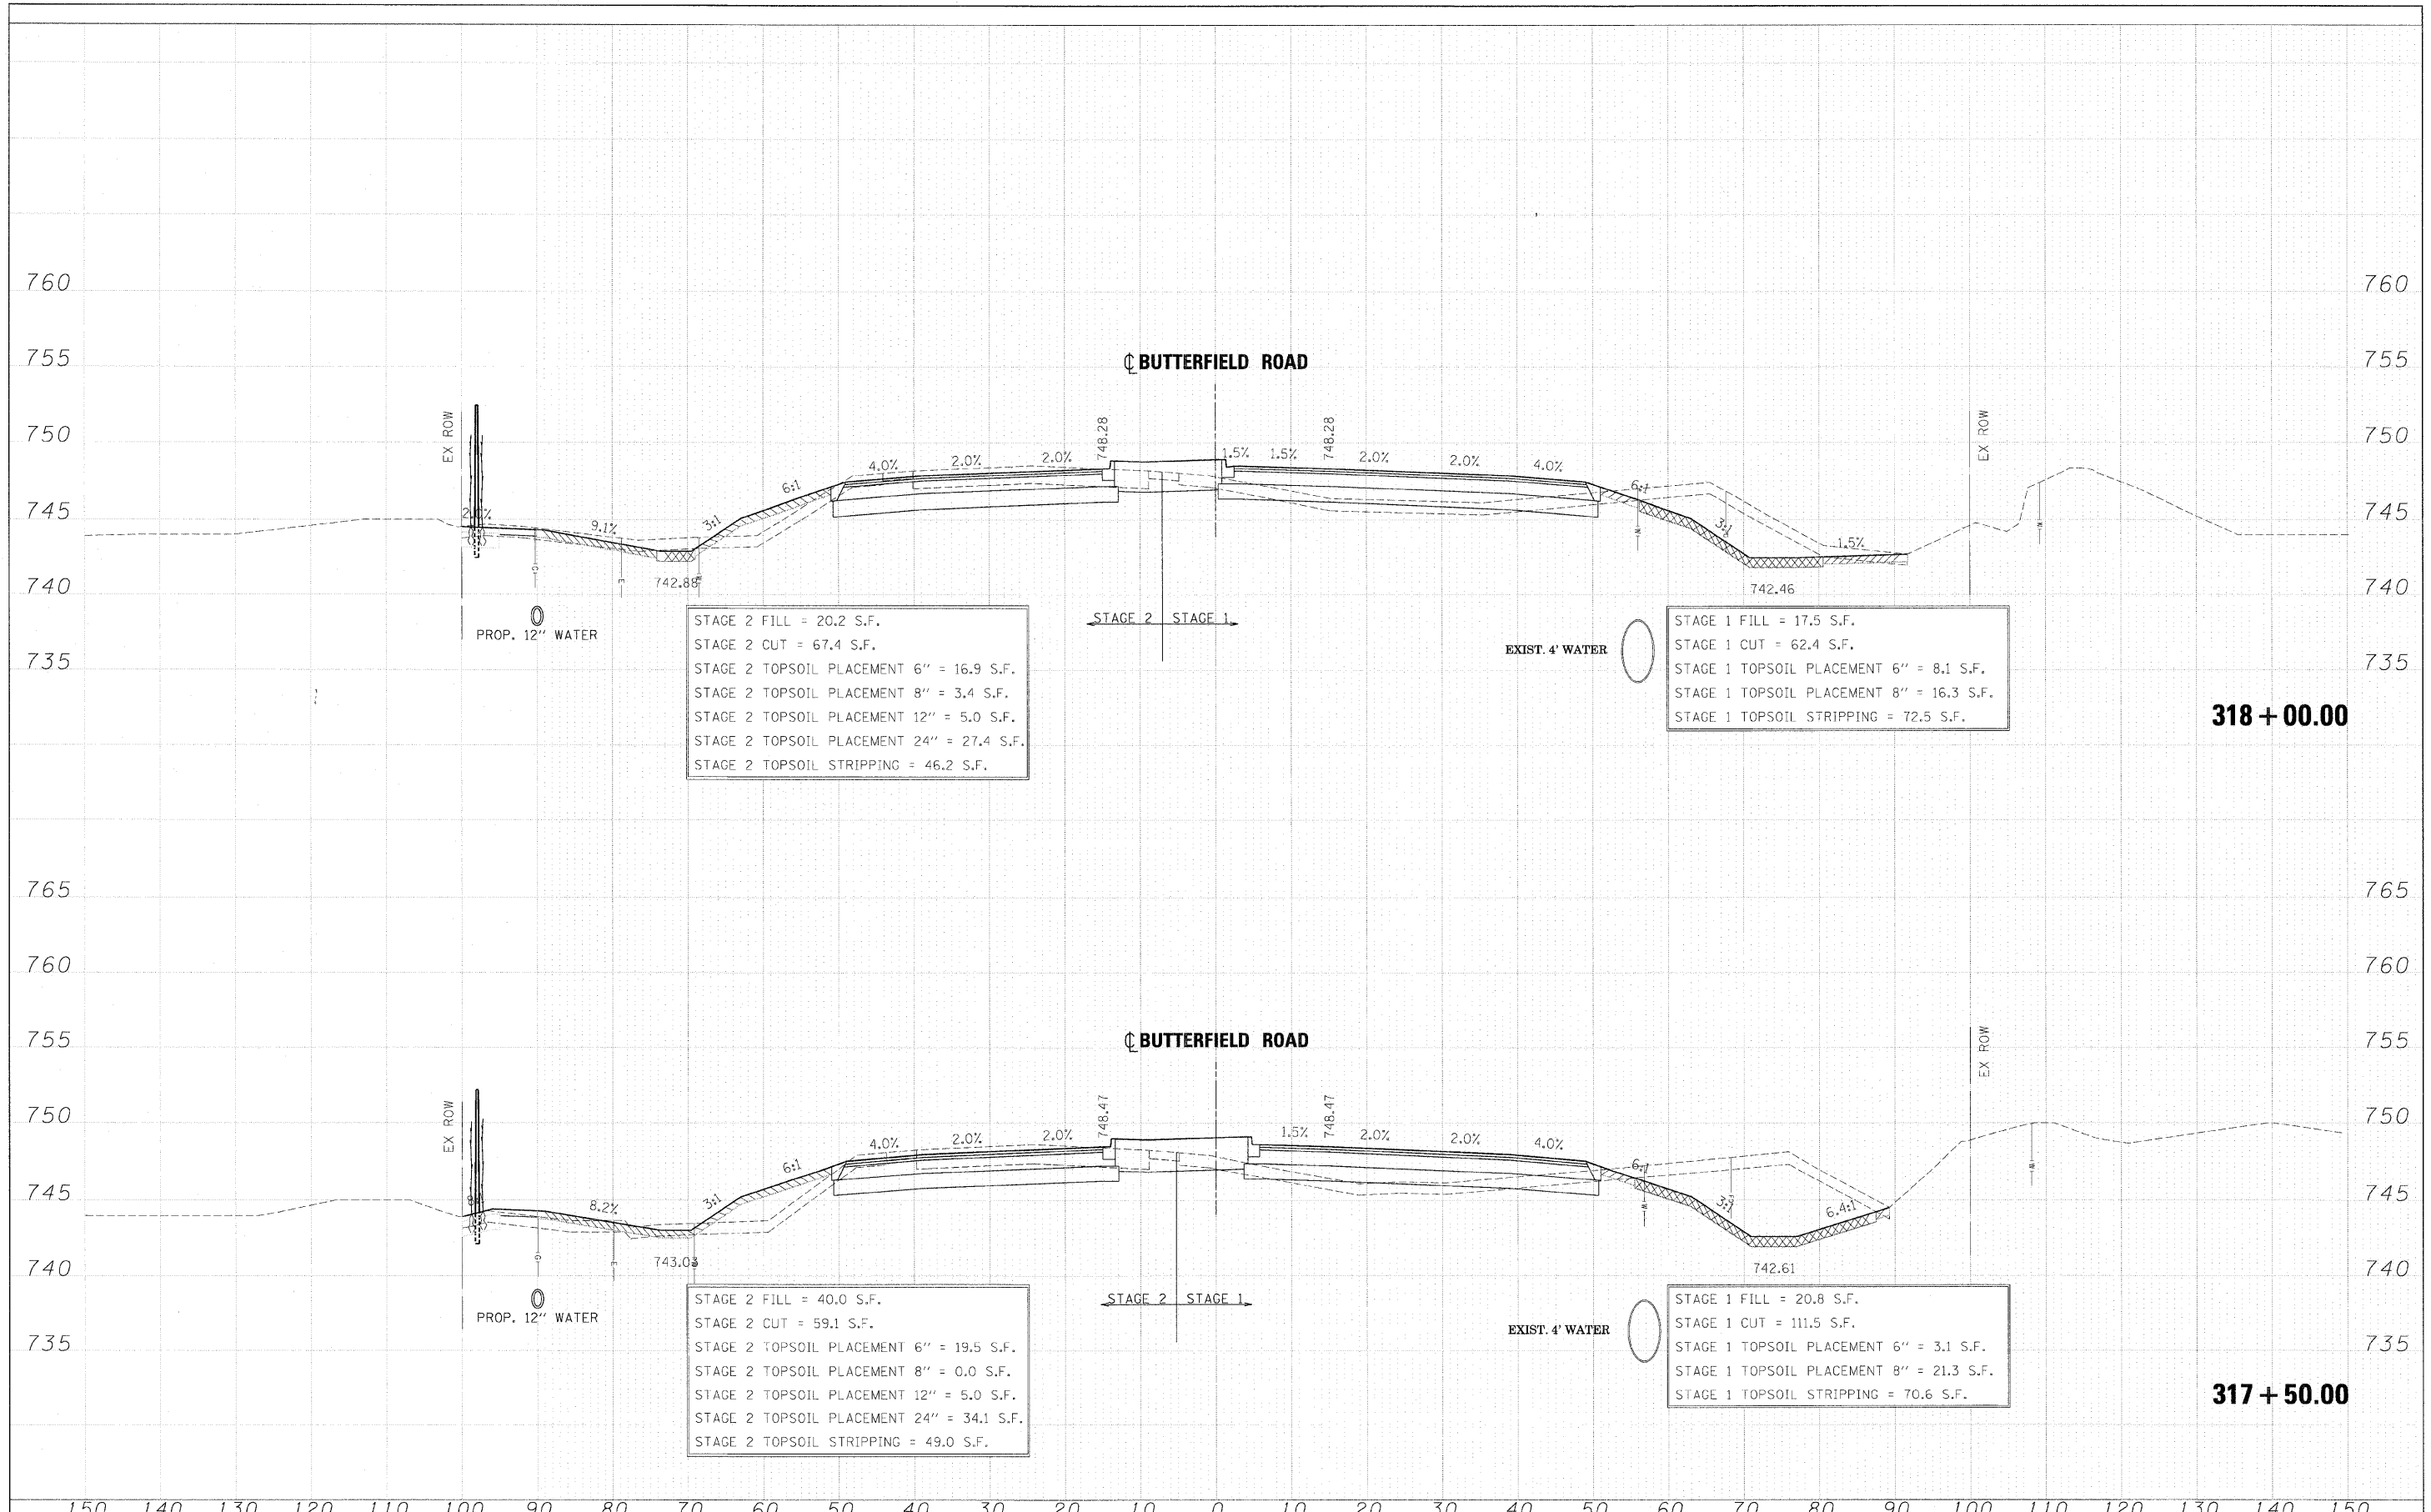

FILE NAME -	DESIGNED - JMM	REVISED -	benesch STATE OF ILLINOIS DEPARTMENT OF TRANSPORTATION	CROSS SECTIONS - IL RTE 56		F.A. RTE.	SECTION	COUNTY	TOTAL SHEETS	SHEET NO.	
...DI62419-XS_56.DCN	DRAWN - BMH	REVISED -		365	(57 & 58)WRS-2	DUPAGE	681	520			
USER NAME - tblank	CHECKED - RMT	REVISED -		SCALE:		SHEET NO. 78 OF 189 SHEETS		STA. 317+50.00 TO STA. 318+00.00		CONTRACT NO. 62419	
PLOT DATE - 12/7/2010	DATE - 12/6/10	REVISED -		ILLINOIS FED. AID PROJECT							