
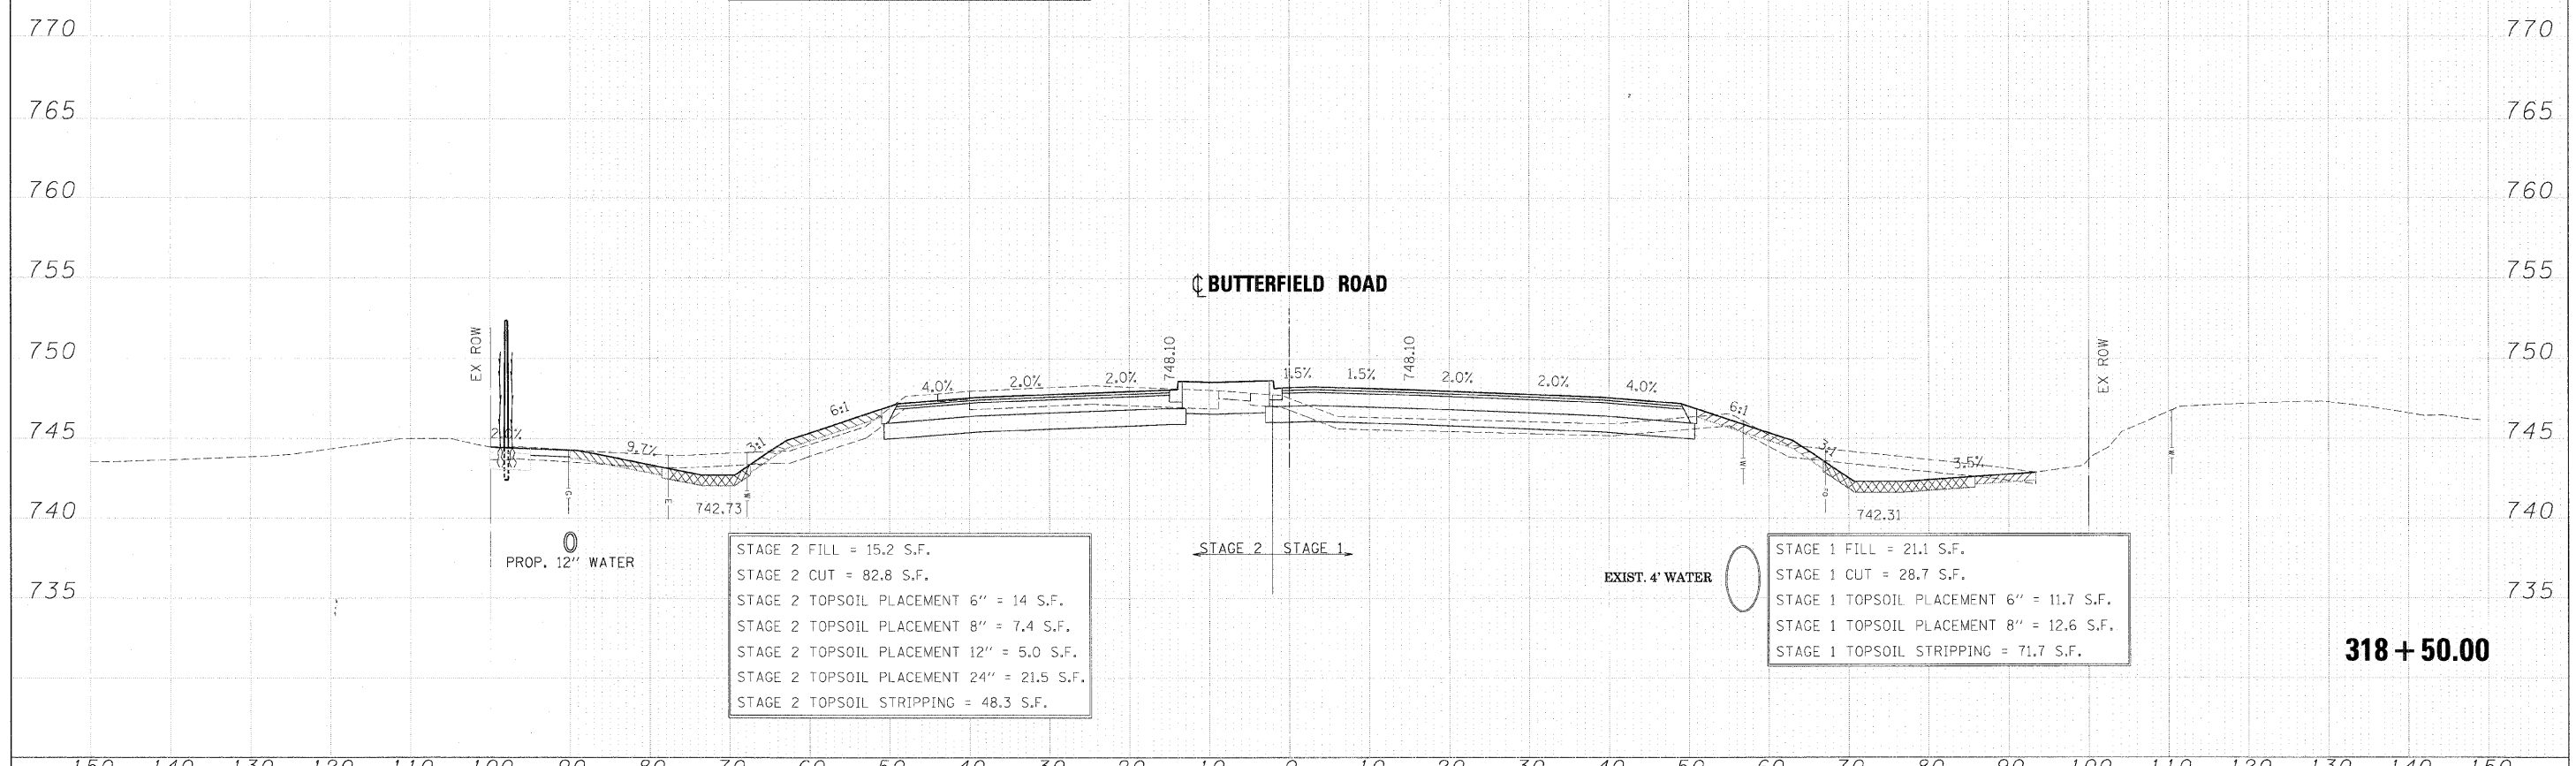


FINAL SURVEY	DATE
REVISIONS	BY
PLOTTED	
TEMPLATE	
AREAS CHECKED	
NO.	

ORIGINAL SURVEY	DATE
REVISIONS	BY
PLOTTED	
TEMPLATE	
AREAS CHECKED	
NO.	

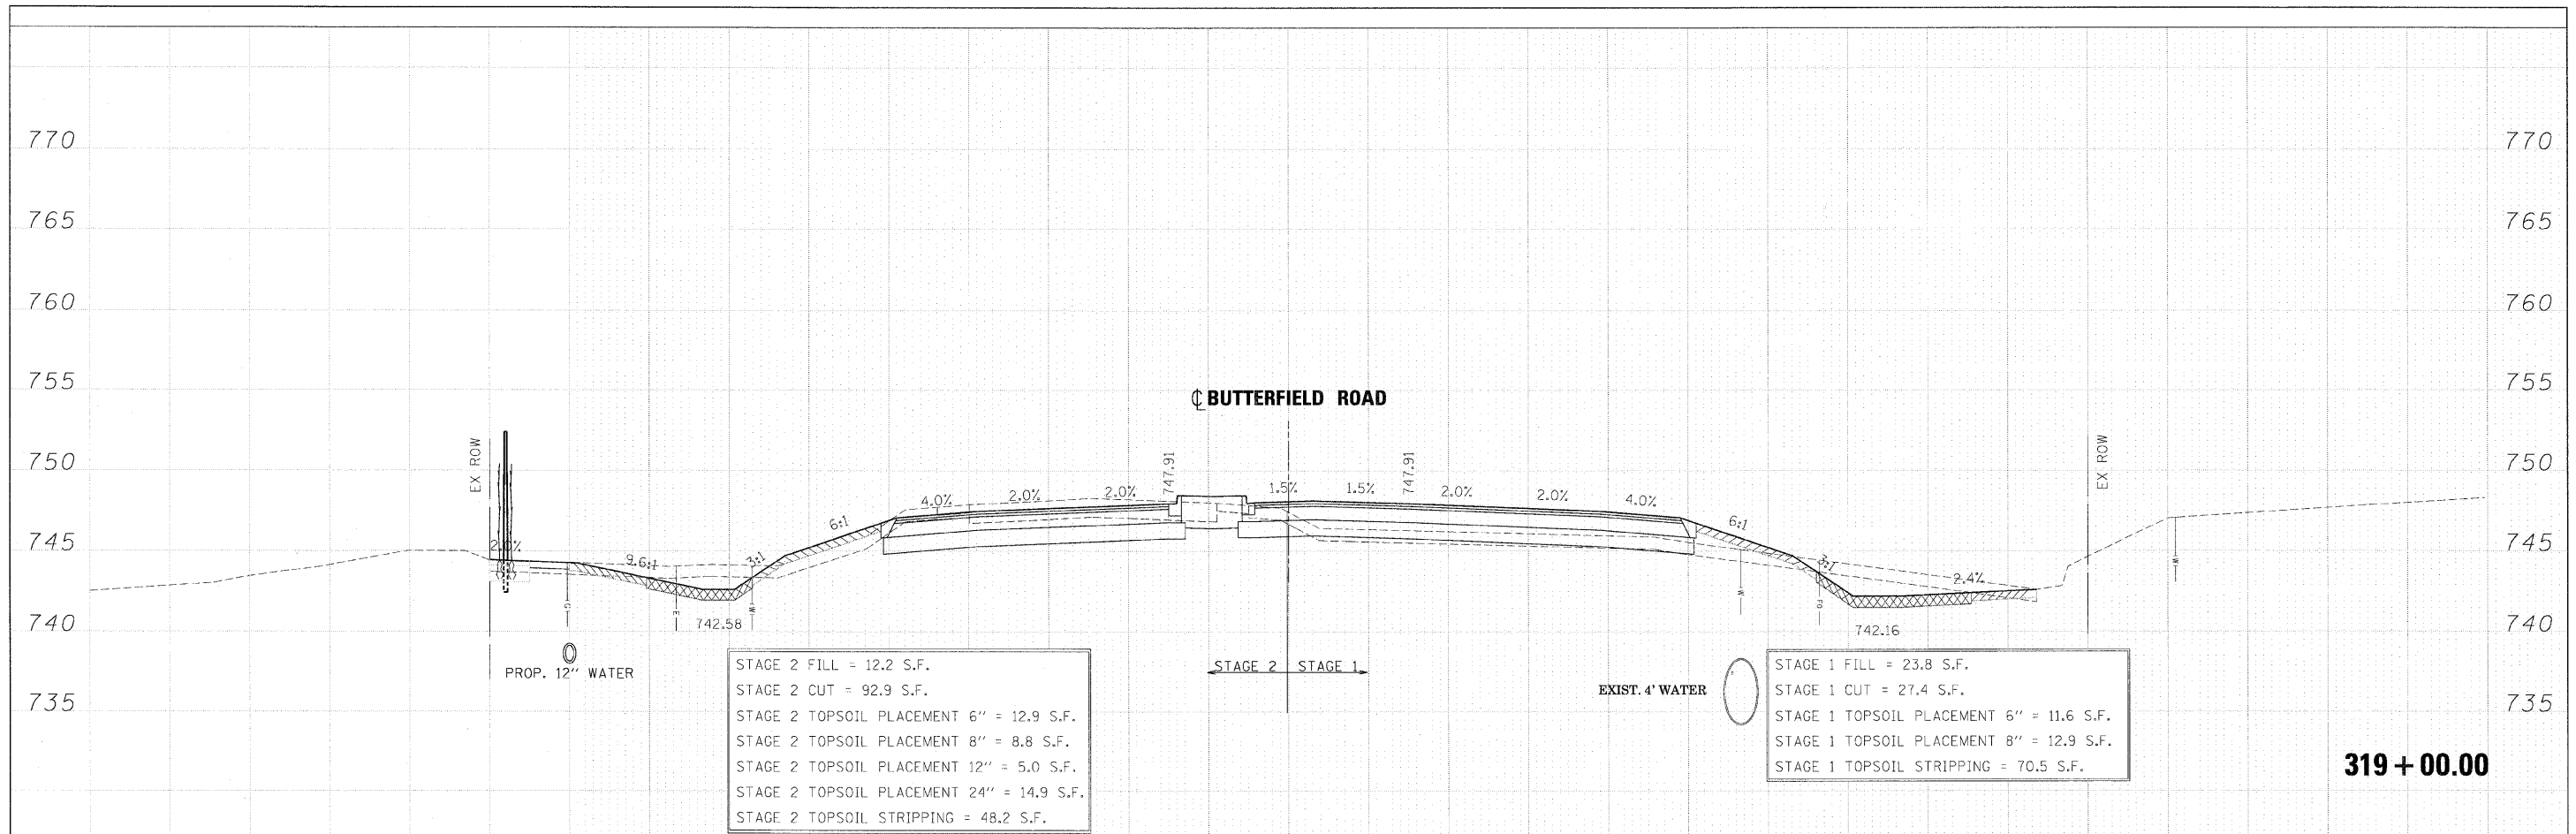

FILE NAME =	DESIGNED - JMM	REVISED -	benesch	STATE OF ILLINOIS DEPARTMENT OF TRANSPORTATION	CROSS SECTIONS - IL RTE 56	SCALE:	SHEET NO. 79 OF 189 SHEETS	STA. 318+50.00 TO STA. 319+00.00	F.A. RTE.	SECTION	COUNTY	TOTAL SHEETS	SHEET NO.
...ND162419-XS_56.DGN	DRAWN - BMH	REVISED -				365	157 & 581WRS-2	DUPAGE	681	521			
USER NAME = tbi1ark	CHECKED - RMT	REVISED -				CONTRACT NO. 62419							
PLOT DATE = 12/7/2010	DATE - 12/6/10	REVISED -				ILLINOIS FED. AID PROJECT							