


DATE	
BY	
DESIGNED	
DRAWN	
CHECKED	
DATE	
BY	
DESIGNED	
DRAWN	
CHECKED	
DATE	
BY	
DESIGNED	
DRAWN	
CHECKED	
DATE	
BY	
DESIGNED	
DRAWN	
CHECKED	
DATE	

DATE	
BY	
DESIGNED	
DRAWN	
CHECKED	
DATE	
BY	
DESIGNED	
DRAWN	
CHECKED	
DATE	
BY	
DESIGNED	
DRAWN	
CHECKED	
DATE	
BY	
DESIGNED	
DRAWN	
CHECKED	
DATE	

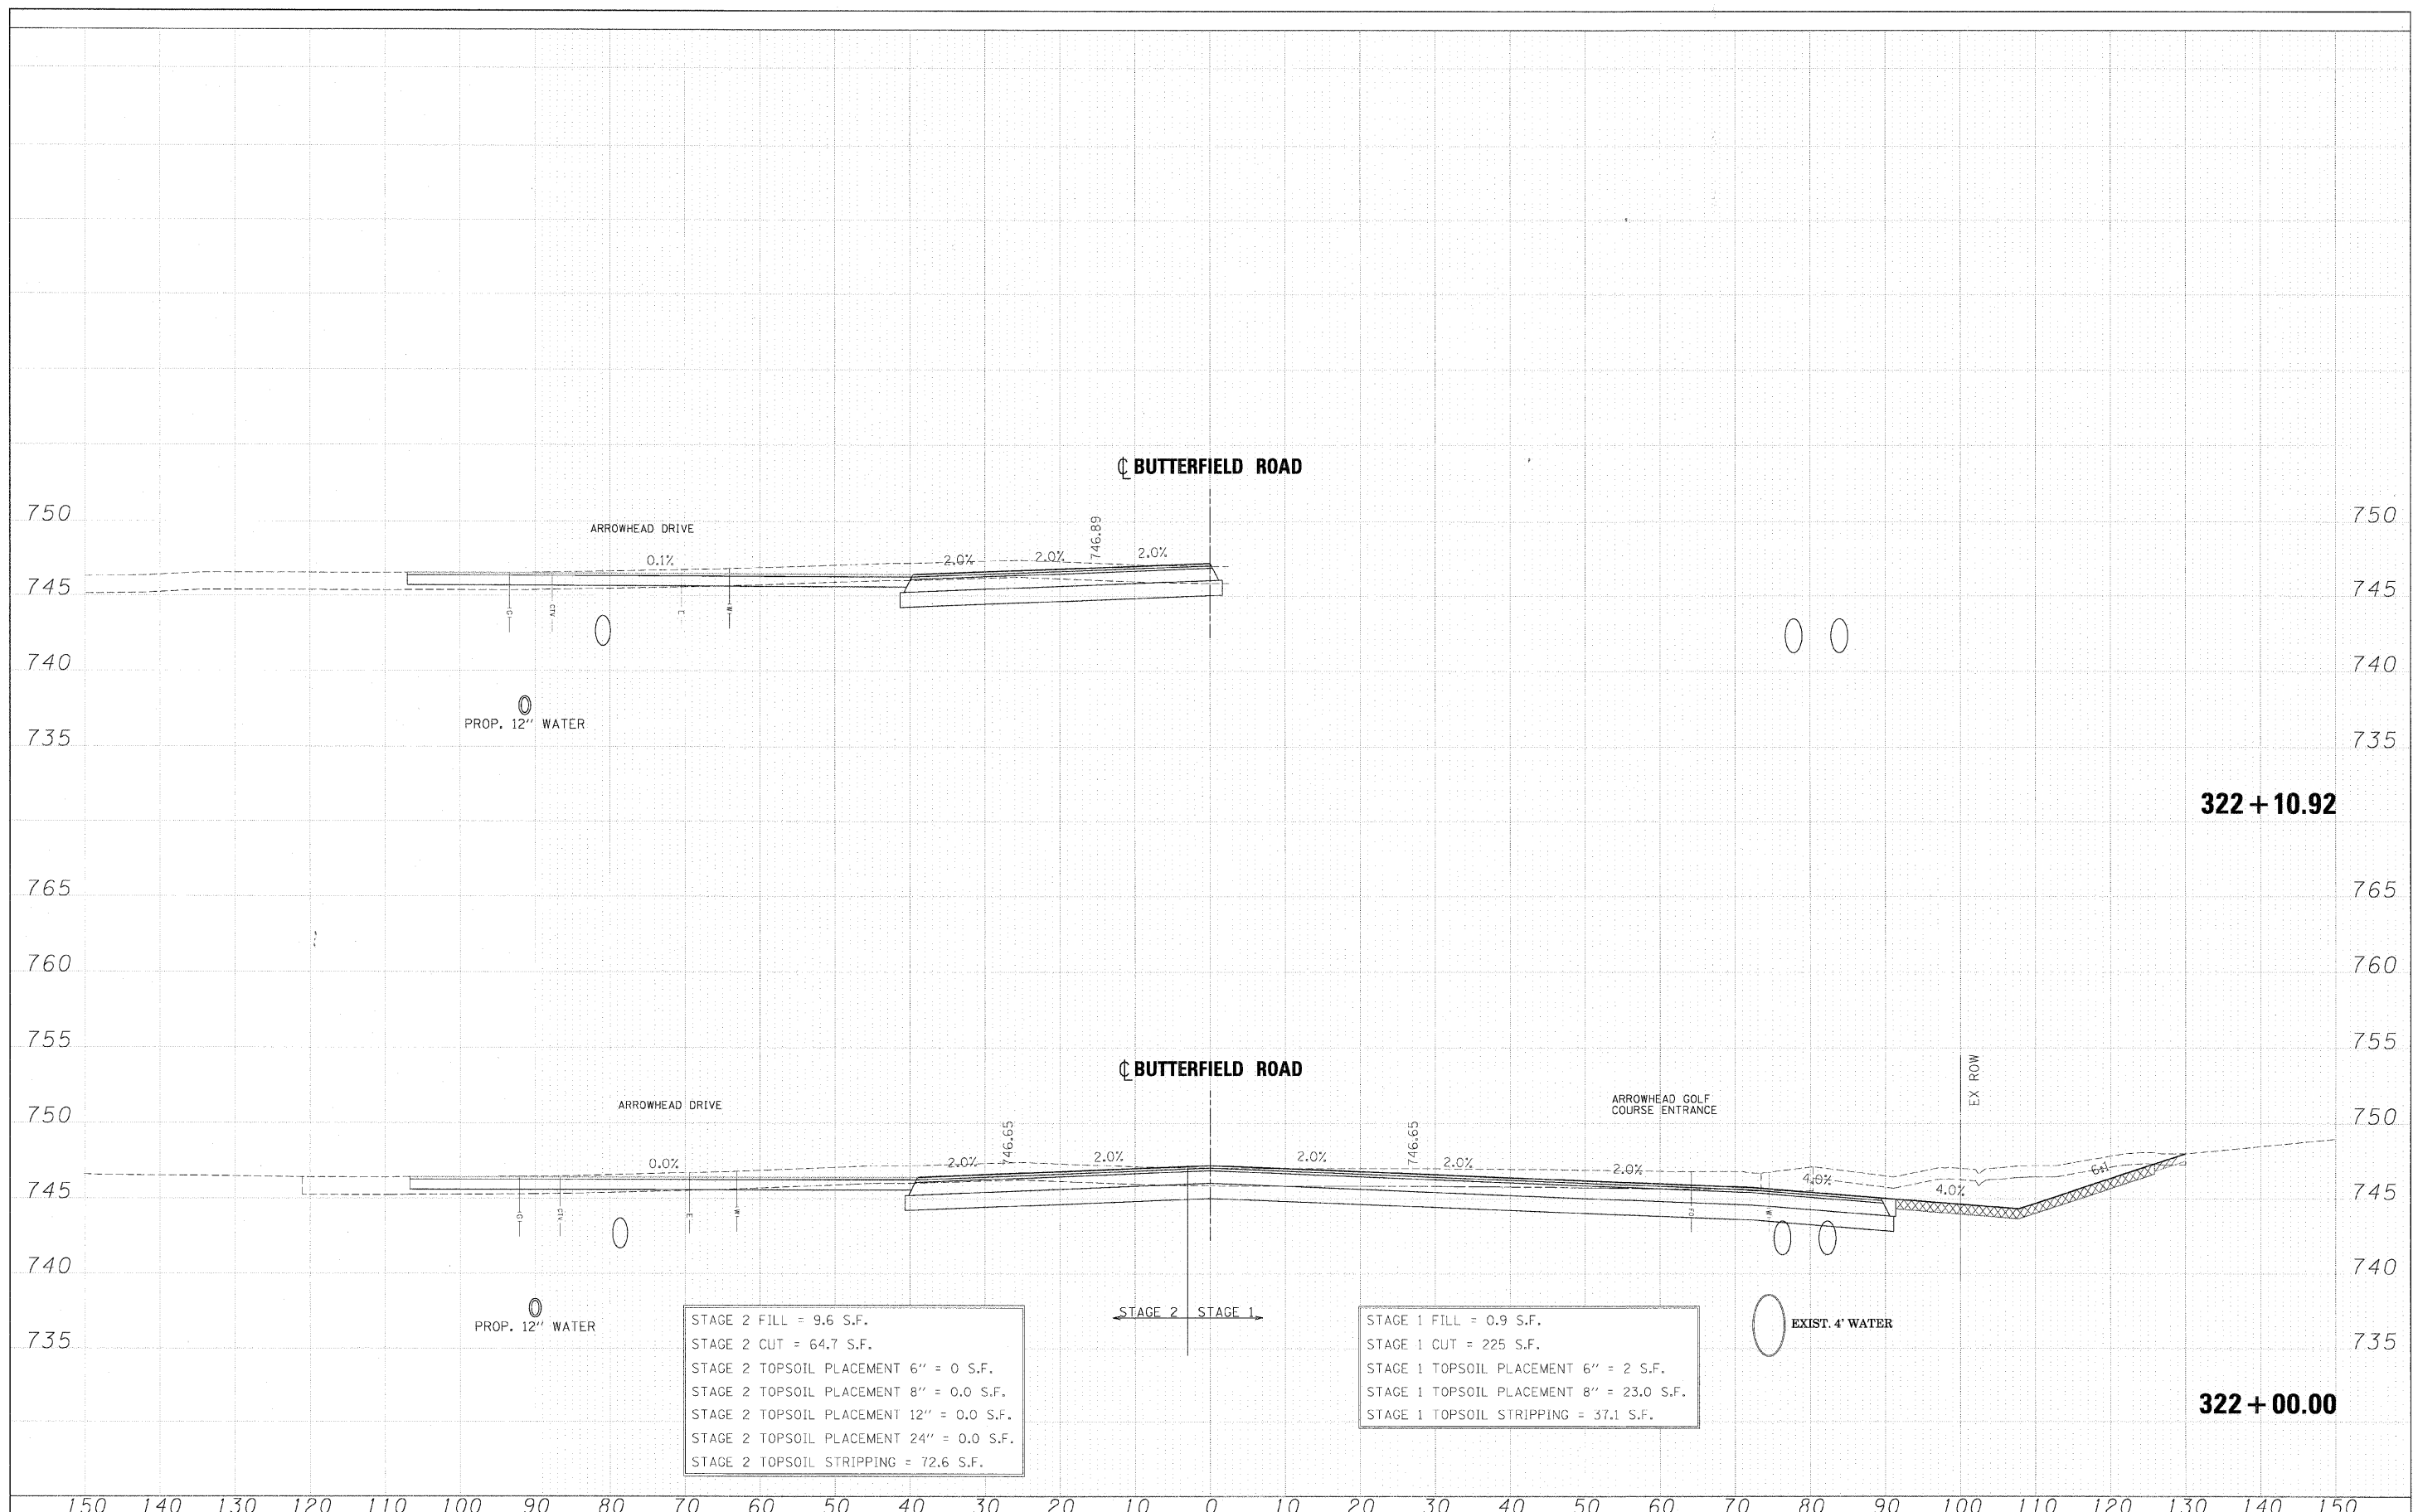

STAGE 2 FILL = 9.6 S.F.  
 STAGE 2 CUT = 64.7 S.F.  
 STAGE 2 TOPSOIL PLACEMENT 6" = 0 S.F.  
 STAGE 2 TOPSOIL PLACEMENT 8" = 0.0 S.F.  
 STAGE 2 TOPSOIL PLACEMENT 12" = 0.0 S.F.  
 STAGE 2 TOPSOIL PLACEMENT 24" = 0.0 S.F.  
 STAGE 2 TOPSOIL STRIPPING = 72.6 S.F.

STAGE 1 FILL = 0.9 S.F.  
 STAGE 1 CUT = 225 S.F.  
 STAGE 1 TOPSOIL PLACEMENT 6" = 2 S.F.  
 STAGE 1 TOPSOIL PLACEMENT 8" = 23.0 S.F.  
 STAGE 1 TOPSOIL STRIPPING = 37.1 S.F.

FILE NAME =	DESIGNED - JMM	REVISED -
...ND162419-XS-56.DGN	DRAWN - BMH	REVISED -
USER NAME = tbiark	CHECKED - RMT	REVISED -
PLOT DATE = 12/7/2010	DATE - 12/6/10	REVISED -

**benesch**

**STATE OF ILLINOIS  
DEPARTMENT OF TRANSPORTATION**

**CROSS SECTIONS - IL RTE 56**

SCALE: SHEET NO. 84 OF 189 SHEETS STA. 322+00.00 TO STA. 322+10.92

F.A. RTE.	SECTION	COUNTY	TOTAL SHEETS	SHEET NO.
365	(57 & 58)WRS-2	DUPAGE	681	526
CONTRACT NO. 62419			ILLINOIS FED. AID PROJECT	