


FINAL	DATE
SURVEY	BY
NOTED	
ROCK	
AREAS	
CHECKED	

ORIGINAL	DATE
SURVEY	BY
NOTED	
ROCK	
AREAS	
CHECKED	

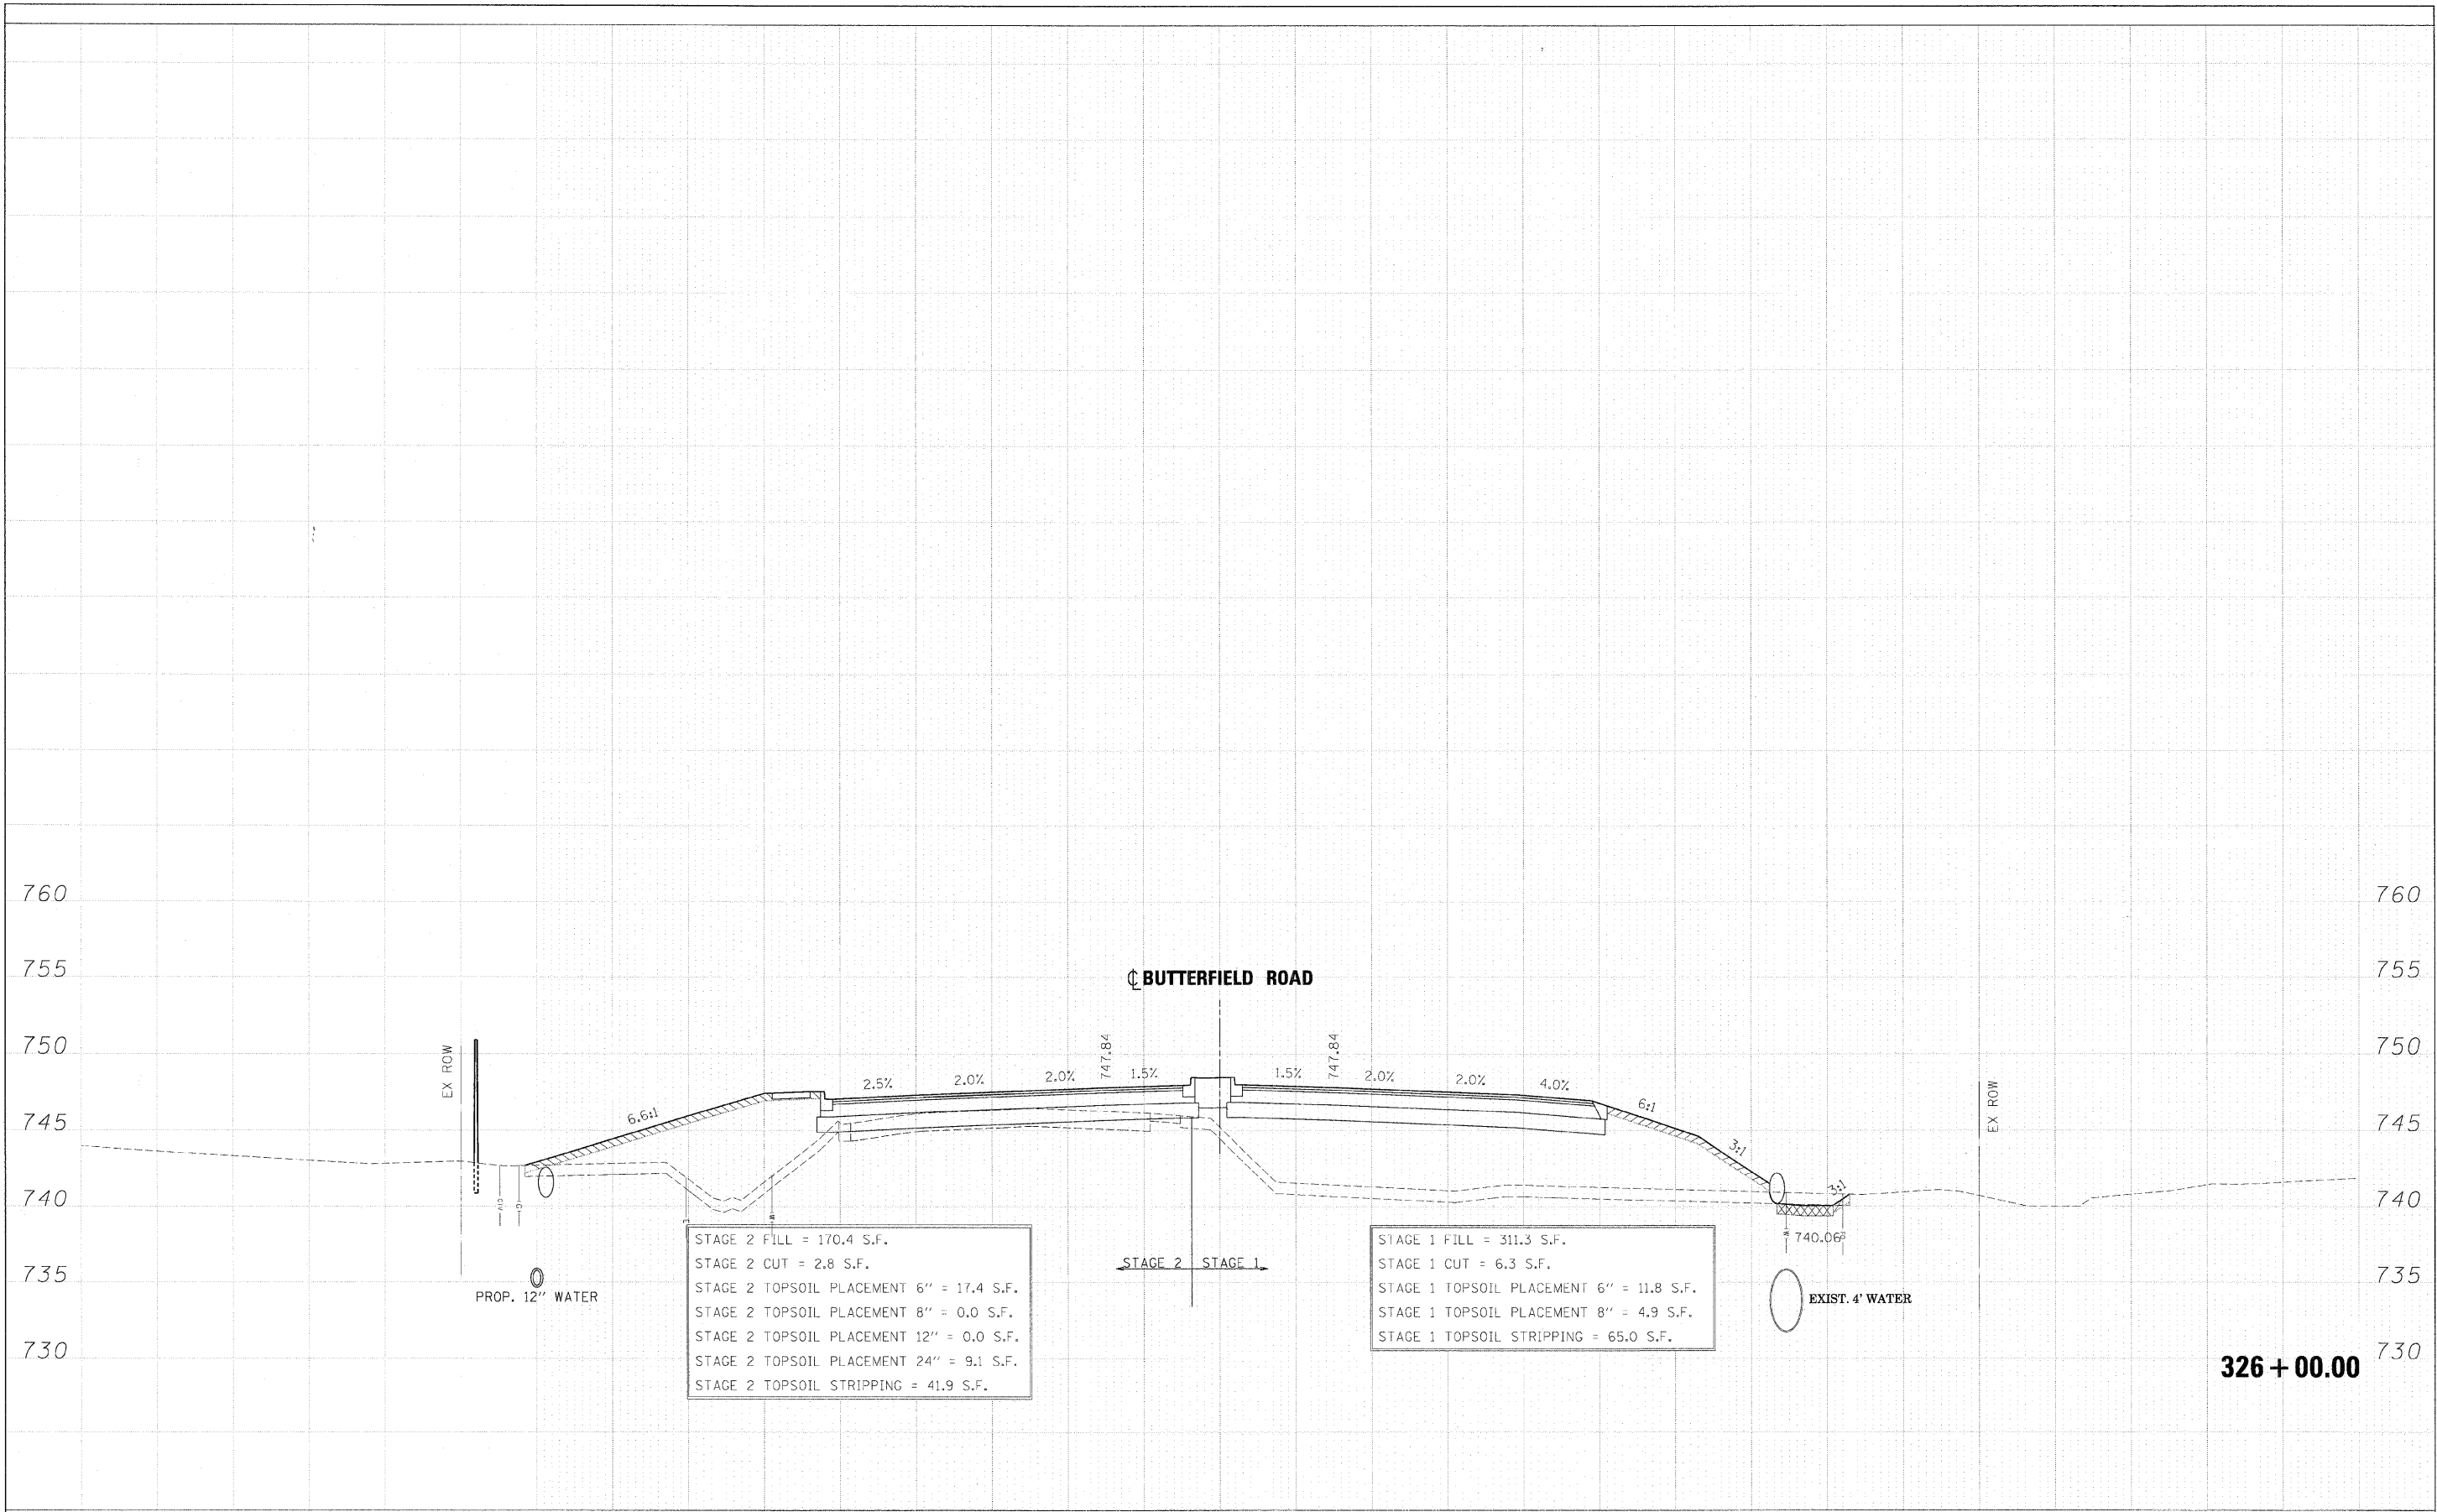

STAGE 2 FILL = 170.4 S.F.
 STAGE 2 CUT = 2.8 S.F.
 STAGE 2 TOPSOIL PLACEMENT 6" = 17.4 S.F.
 STAGE 2 TOPSOIL PLACEMENT 8" = 0.0 S.F.
 STAGE 2 TOPSOIL PLACEMENT 12" = 0.0 S.F.
 STAGE 2 TOPSOIL PLACEMENT 24" = 9.1 S.F.
 STAGE 2 TOPSOIL STRIPPING = 41.9 S.F.

STAGE 1 FILL = 311.3 S.F.
 STAGE 1 CUT = 6.3 S.F.
 STAGE 1 TOPSOIL PLACEMENT 6" = 11.8 S.F.
 STAGE 1 TOPSOIL PLACEMENT 8" = 4.9 S.F.
 STAGE 1 TOPSOIL STRIPPING = 65.0 S.F.

FILE NAME =	DESIGNED - JMM	REVISED -	benesch	STATE OF ILLINOIS DEPARTMENT OF TRANSPORTATION	CROSS SECTIONS - IL RTE 56	F.A. RTE.	SECTION	COUNTY	TOTAL SHEETS	SHEET NO.
...ND162419-XS_56.DGN	DRAWN - BMH	REVISED -				365	(57 & 58)WRS-2	DUPAGE	681	531
USER NAME = tblank	CHECKED - RMT	REVISED -				CONTRACT NO. 62419				
PLOT DATE = 12/7/2010	DATE - 12/6/10	REVISED -				ILLINOIS FED. AID PROJECT				
SCALE:						SHEET NO. 89 OF 189 SHEETS		STA. 326+00.00 TO STA. 326+19.23		