
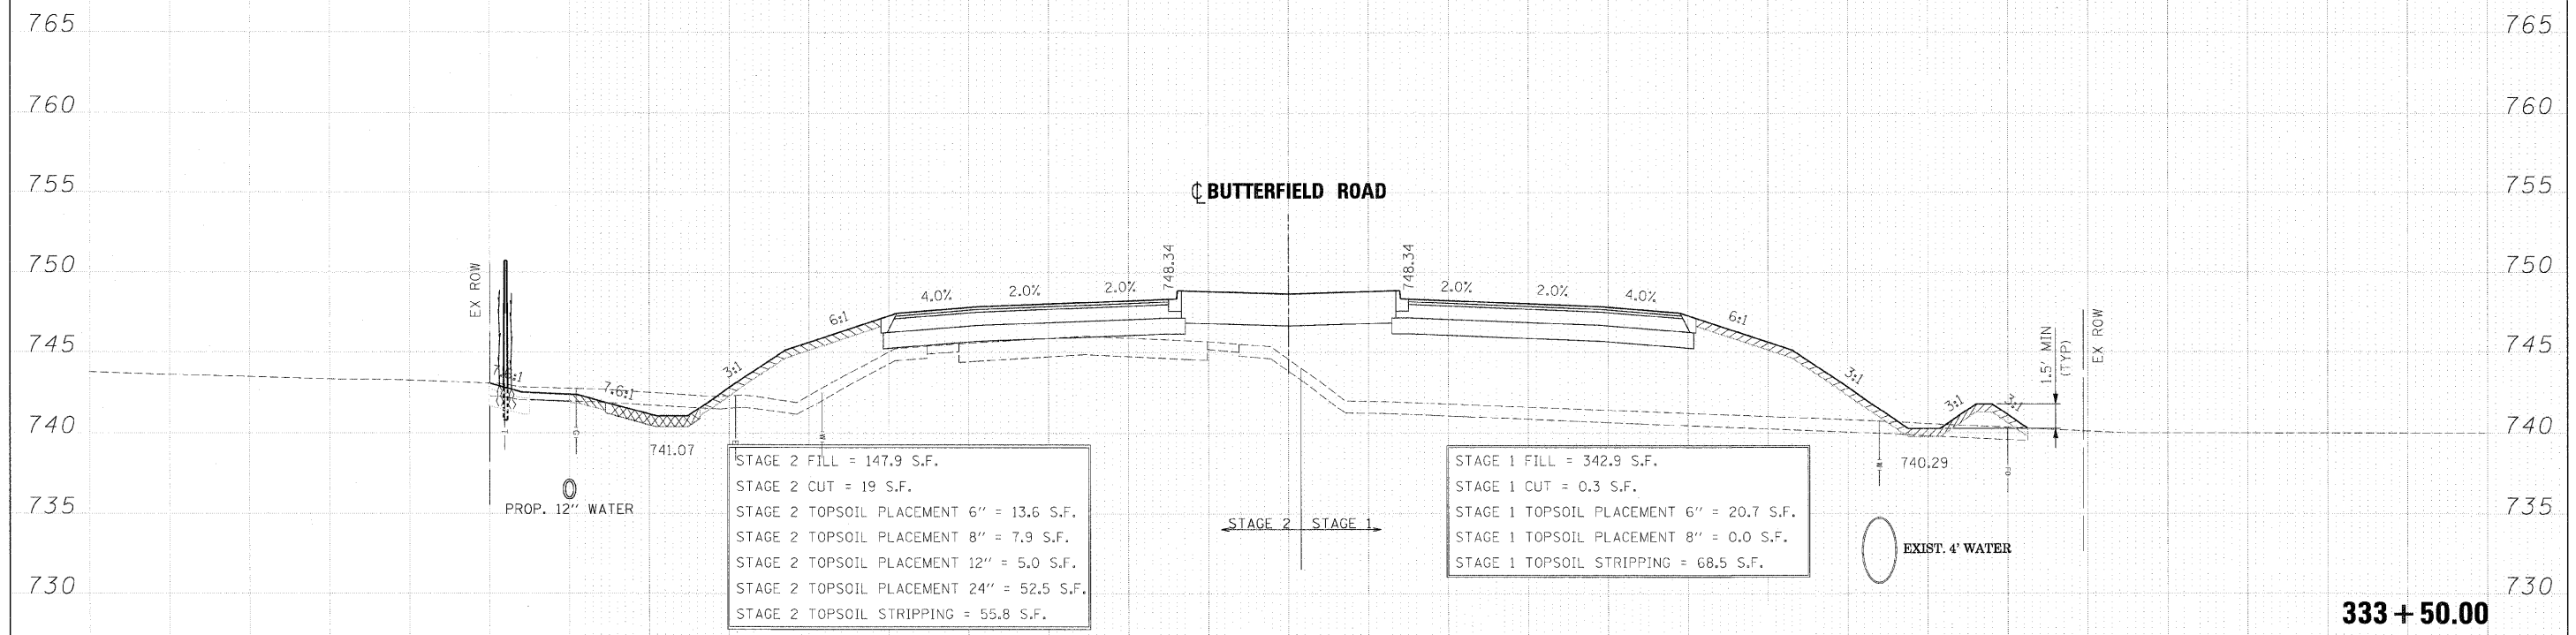


FINAL SURVEY	DATE
REURSED	BY
PLOTTED	
TEMPLATE	
NOTE BOOK	
AREAS CHECKED	
NO.	

ORIGINAL SURVEY	DATE
REURSED	BY
PLOTTED	
TEMPLATE	
NOTE BOOK	
AREAS CHECKED	
NO.	

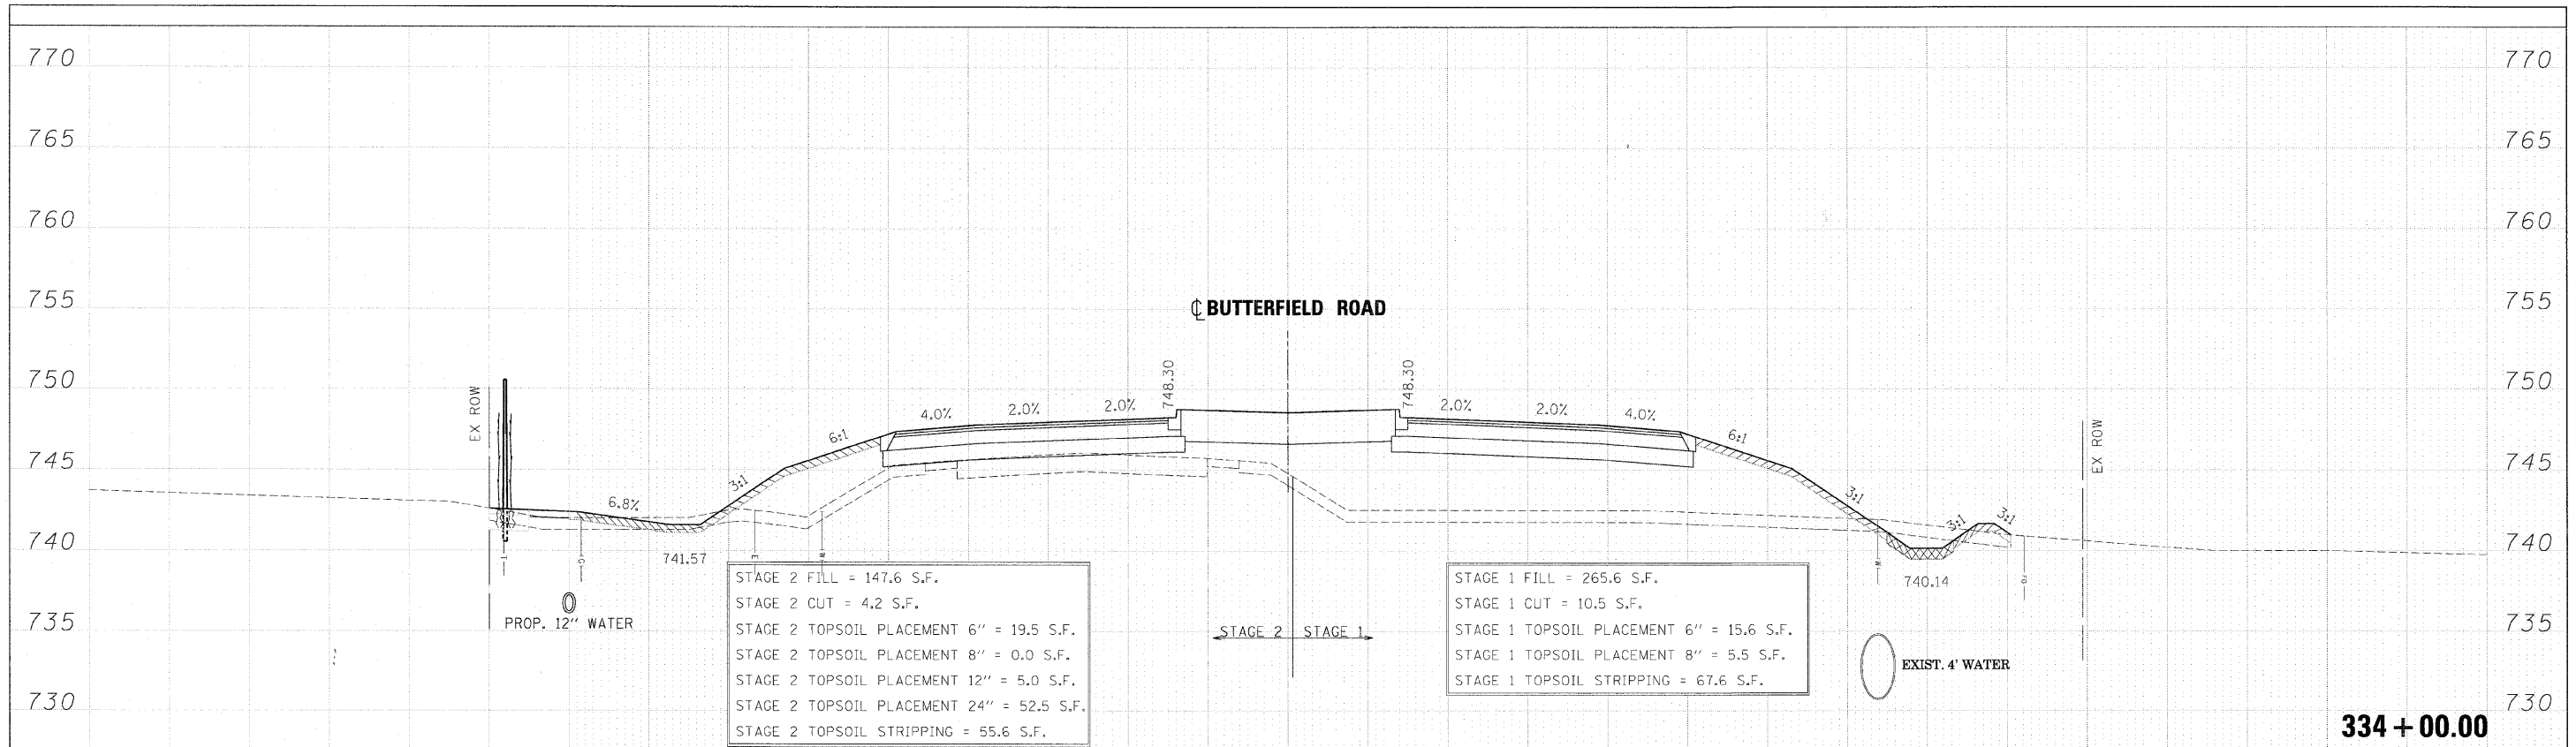

FILE NAME =	DESIGNED - JMM	REVISED -		STATE OF ILLINOIS		CROSS SECTIONS - IL RTE 56		F.A. RTE.	SECTION	COUNTY	TOTAL SHEETS	SHEET NO.
... \DI62419-XS_56.DGN	DRAWN - BMH	REVISED -		DEPARTMENT OF TRANSPORTATION		365	157 & 581WRS-2	DUPAGE	681	539		
USER NAME = tbi@ank	CHECKED - RMT	REVISED -				SCALE:		SHEET NO. 97 OF 189 SHEETS		TO STA. 334+00.00	ILLINOIS FED. AID PROJECT	
PL0" DATE = 12/7/2010	DATE - 12/6/10	REVISED -										