


FINAL	SUBMITTED	DATE
SURVEY	PLOTTED	
NOTE BOOK	TEMPLATE	
AREAS	CHECKED	
NO.		

ORIGINAL	DATE
SURVEY	
NOTE BOOK	
AREAS	
CHECKED	
NO.	

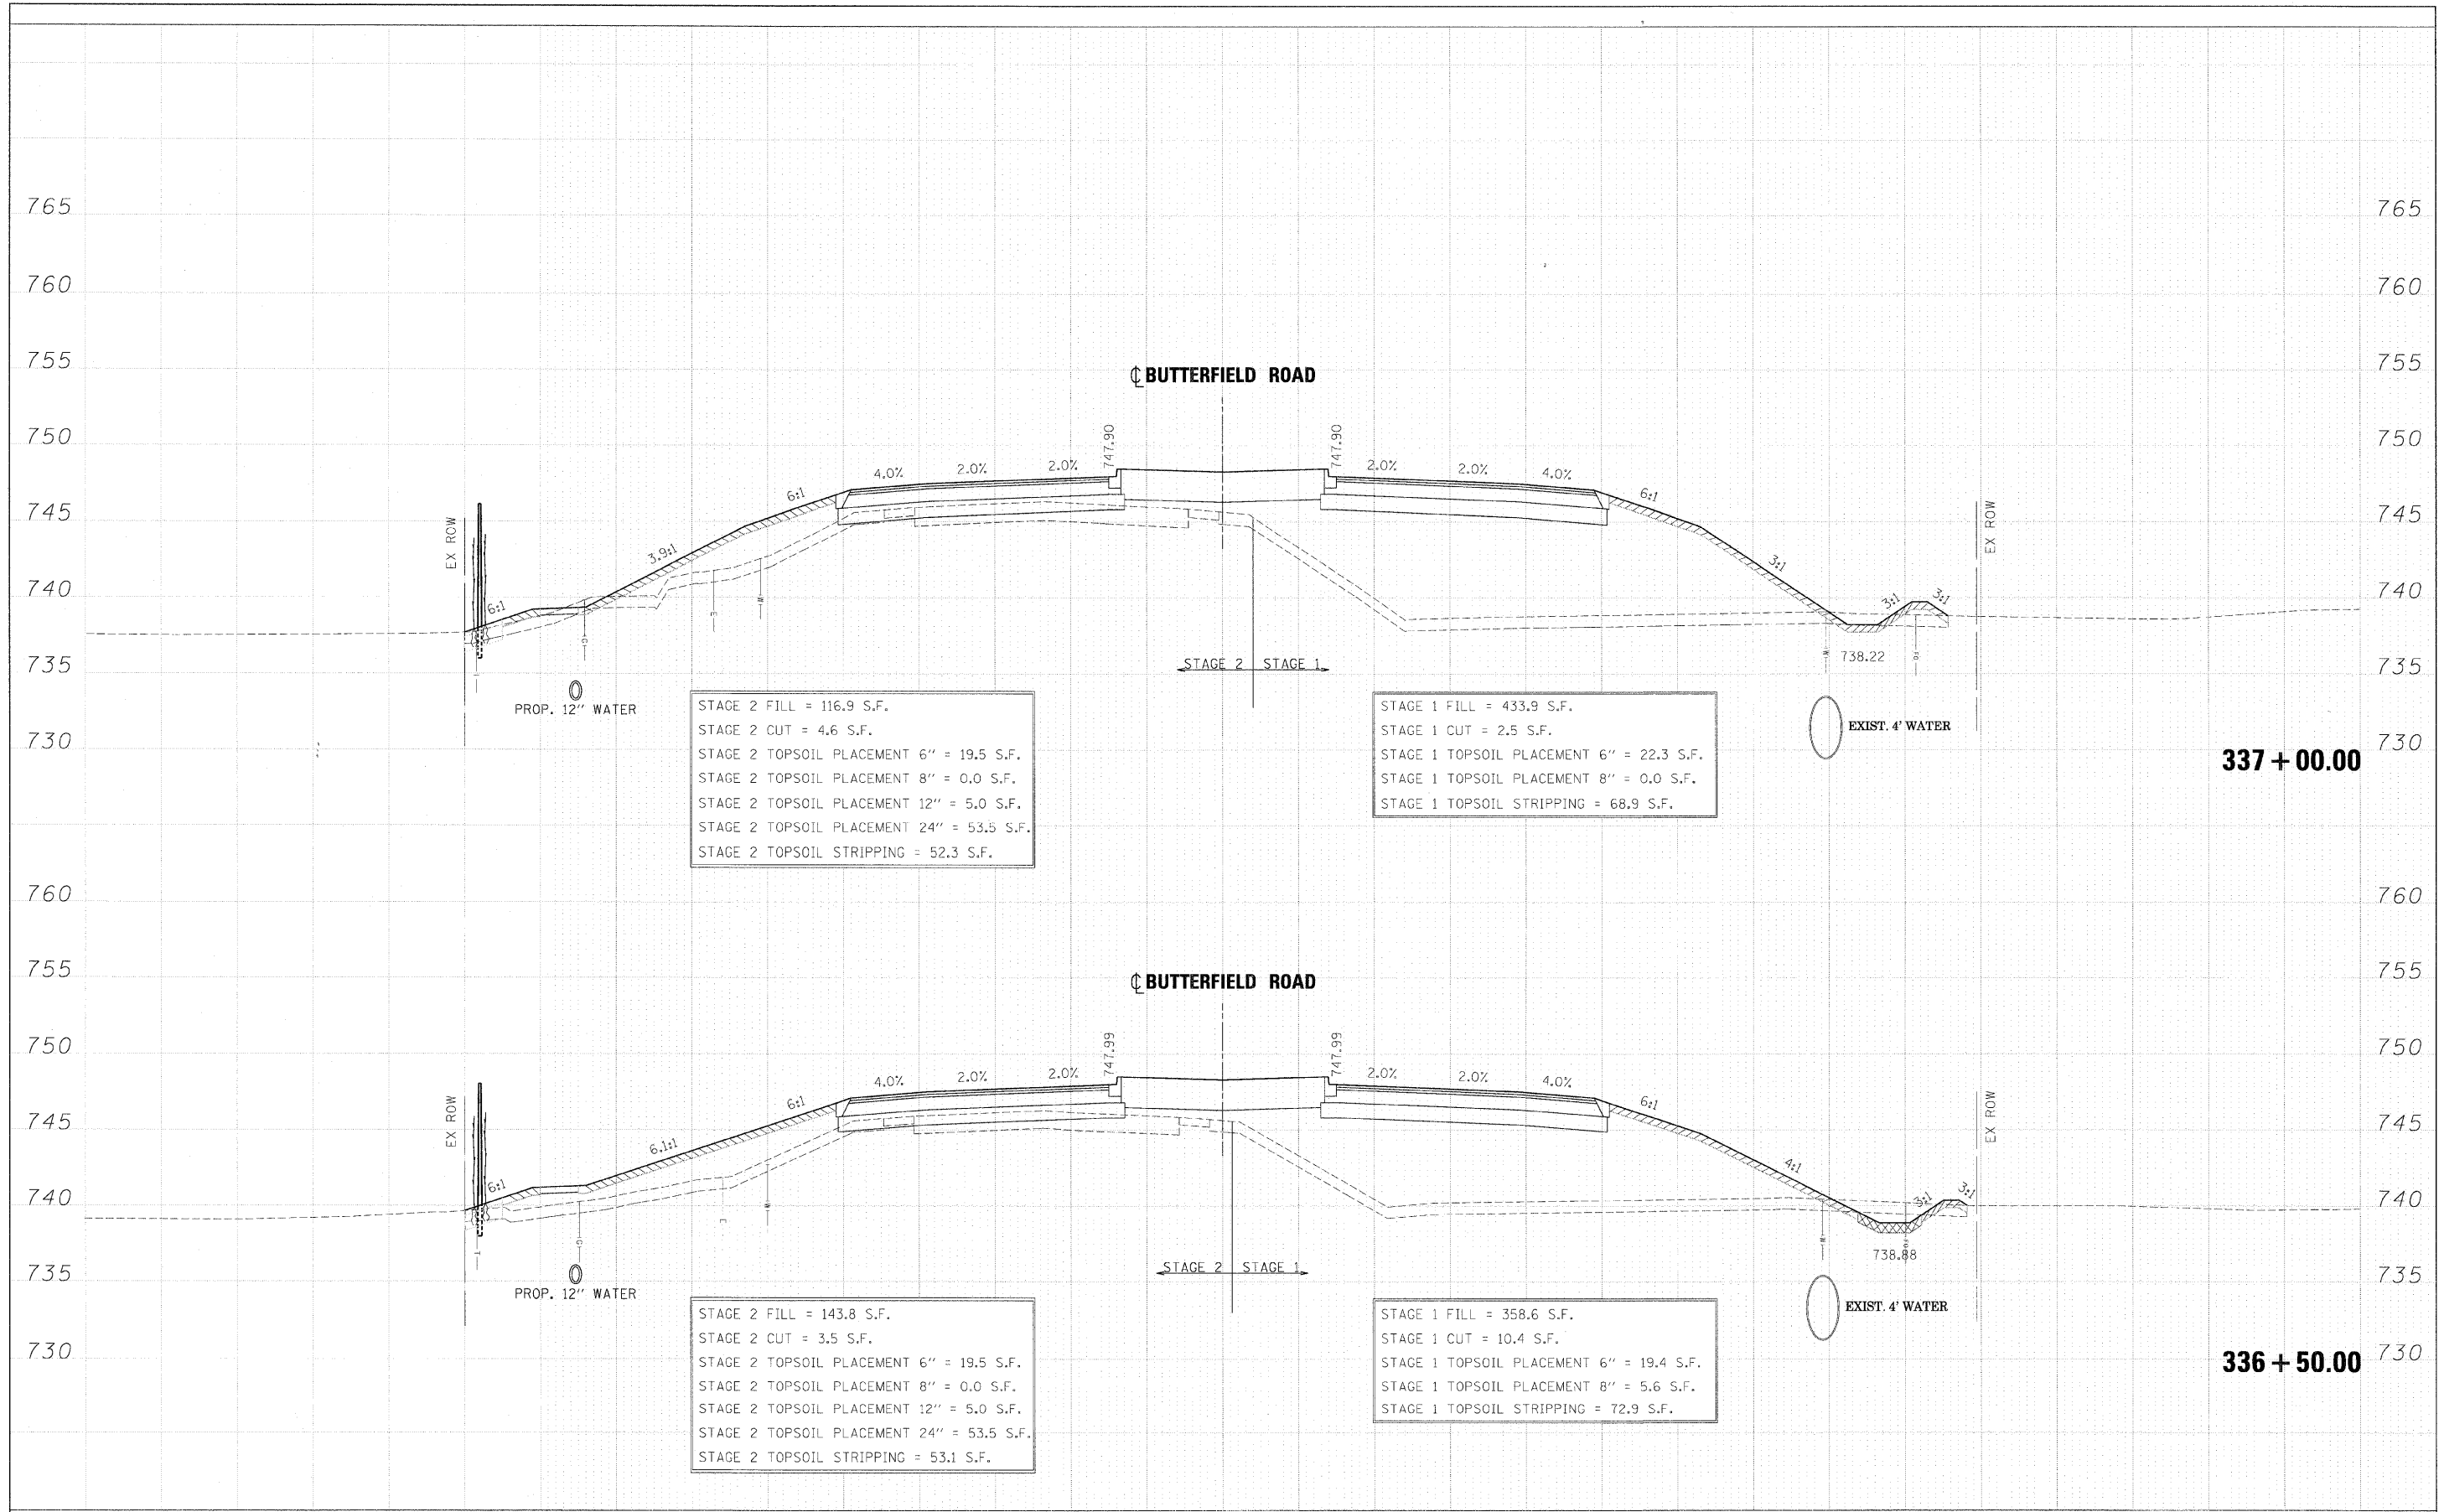

STAGE 2 FILL = 116.9 S.F.
 STAGE 2 CUT = 4.6 S.F.
 STAGE 2 TOPSOIL PLACEMENT 6" = 19.5 S.F.
 STAGE 2 TOPSOIL PLACEMENT 8" = 0.0 S.F.
 STAGE 2 TOPSOIL PLACEMENT 12" = 5.0 S.F.
 STAGE 2 TOPSOIL PLACEMENT 24" = 53.5 S.F.
 STAGE 2 TOPSOIL STRIPPING = 52.3 S.F.

STAGE 1 FILL = 433.9 S.F.
 STAGE 1 CUT = 2.5 S.F.
 STAGE 1 TOPSOIL PLACEMENT 6" = 22.3 S.F.
 STAGE 1 TOPSOIL PLACEMENT 8" = 0.0 S.F.
 STAGE 1 TOPSOIL STRIPPING = 68.9 S.F.

STAGE 2 FILL = 143.8 S.F.
 STAGE 2 CUT = 3.5 S.F.
 STAGE 2 TOPSOIL PLACEMENT 6" = 19.5 S.F.
 STAGE 2 TOPSOIL PLACEMENT 8" = 0.0 S.F.
 STAGE 2 TOPSOIL PLACEMENT 12" = 5.0 S.F.
 STAGE 2 TOPSOIL PLACEMENT 24" = 53.5 S.F.
 STAGE 2 TOPSOIL STRIPPING = 53.1 S.F.

STAGE 1 FILL = 358.6 S.F.
 STAGE 1 CUT = 10.4 S.F.
 STAGE 1 TOPSOIL PLACEMENT 6" = 19.4 S.F.
 STAGE 1 TOPSOIL PLACEMENT 8" = 5.6 S.F.
 STAGE 1 TOPSOIL STRIPPING = 72.9 S.F.

FILE NAME = ...ND162419-XS-56.DEN	DESIGNED - JMM	REVISED -	benesch	STATE OF ILLINOIS DEPARTMENT OF TRANSPORTATION	CROSS SECTIONS - IL RTE 56	F.A. RTE. = 365	SECTION = (57 & 58)WRS-2	COUNTY = DUPAGE	TOTAL SHEETS = 681	SHEET NO. = 542		
USER NAME = tblank	CHECKED - RMT	REVISED -				SCALE:	SHEET NO. 100 OF 189 SHEETS	STA. 336+50.00 TO STA. 337+00.00	CONTRACT NO. 62419		ILLINOIS FED. AID PROJECT	
PLT. DATE = 12/7/2010	DATE = 12/6/10	REVISED -										