


FINAL SURVEY	SURVEYED	DATE
NOTE BOOK	PLOTTED	BY
NO.	TEMPLATE	
	AREAS	
	CHECKED	

ORIGINAL SURVEY	SURVEYED	DATE
NOTE BOOK	PLOTTED	BY
NO.	TEMPLATE	
	AREAS	
	CHECKED	

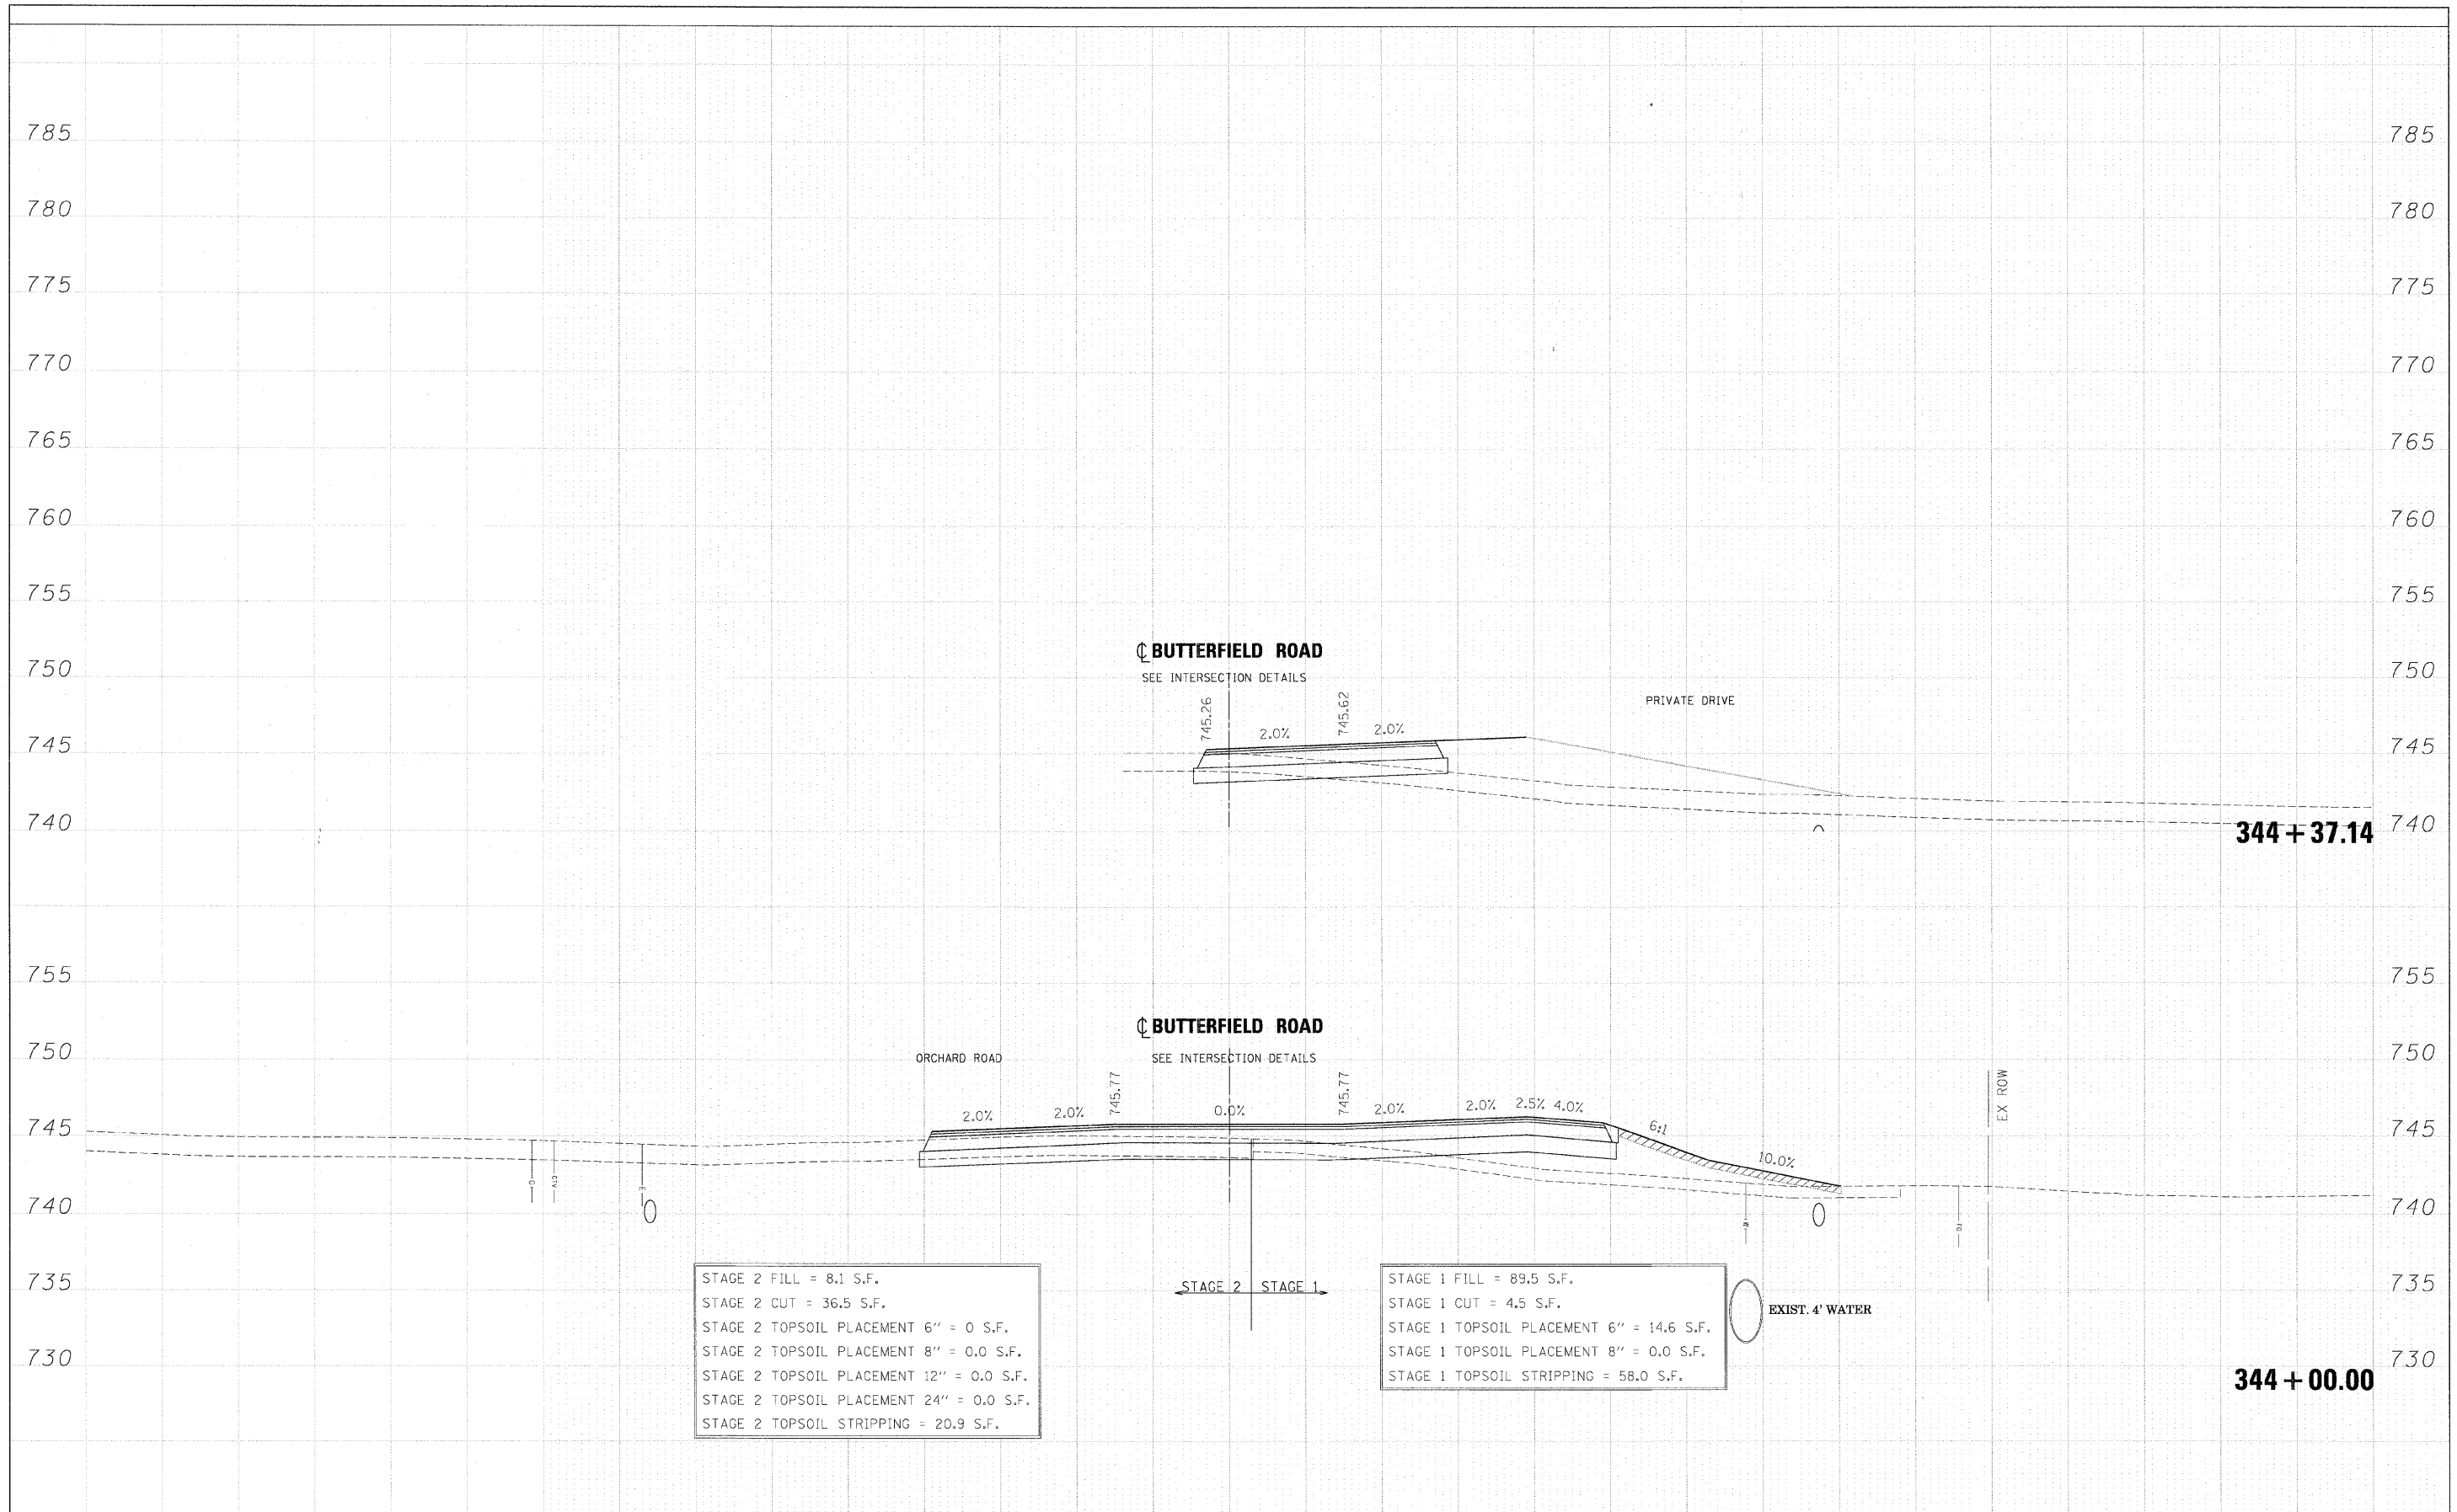

STAGE 2 FILL = 8.1 S.F.
 STAGE 2 CUT = 36.5 S.F.
 STAGE 2 TOPSOIL PLACEMENT 6" = 0.0 S.F.
 STAGE 2 TOPSOIL PLACEMENT 8" = 0.0 S.F.
 STAGE 2 TOPSOIL PLACEMENT 12" = 0.0 S.F.
 STAGE 2 TOPSOIL PLACEMENT 24" = 0.0 S.F.
 STAGE 2 TOPSOIL STRIPPING = 20.9 S.F.

STAGE 1 FILL = 89.5 S.F.
 STAGE 1 CUT = 4.5 S.F.
 STAGE 1 TOPSOIL PLACEMENT 6" = 14.6 S.F.
 STAGE 1 TOPSOIL PLACEMENT 8" = 0.0 S.F.
 STAGE 1 TOPSOIL STRIPPING = 58.0 S.F.

FILE NAME =	DESIGNED - JMM	REVISED -		STATE OF ILLINOIS DEPARTMENT OF TRANSPORTATION	CROSS SECTIONS - IL RTE 56	F.A. RTE.	SECTION	COUNTY	TOTAL SHEETS	SHEET NO.
...ND162419-XS-56.DCN	DRAWN - BMH	REVISED -				365	(57 & 58)WRS-2	DUPAGE	681	550
USER NAME = tblank	CHECKED - RMT	REVISED -				CONTRACT NO. 62419				
PLOT DATE = 12/7/2010	DATE - 12/6/10	REVISED -				ILLINOIS FED. AID PROJECT				

SCALE: SHEET NO. 108 OF 189 SHEETS STA. 344+00.00 TO STA. 344+37.14