


FINAL SURVEY	DATE
SURVEYED	BY
PLOTTED	
TEMPLATE	
NOTE BOOK	
AREAS CHECKED	
NO.	

ORIGINAL SURVEY	DATE
SURVEYED	BY
PLOTTED	
TEMPLATE	
NOTE BOOK	
AREAS CHECKED	
NO.	

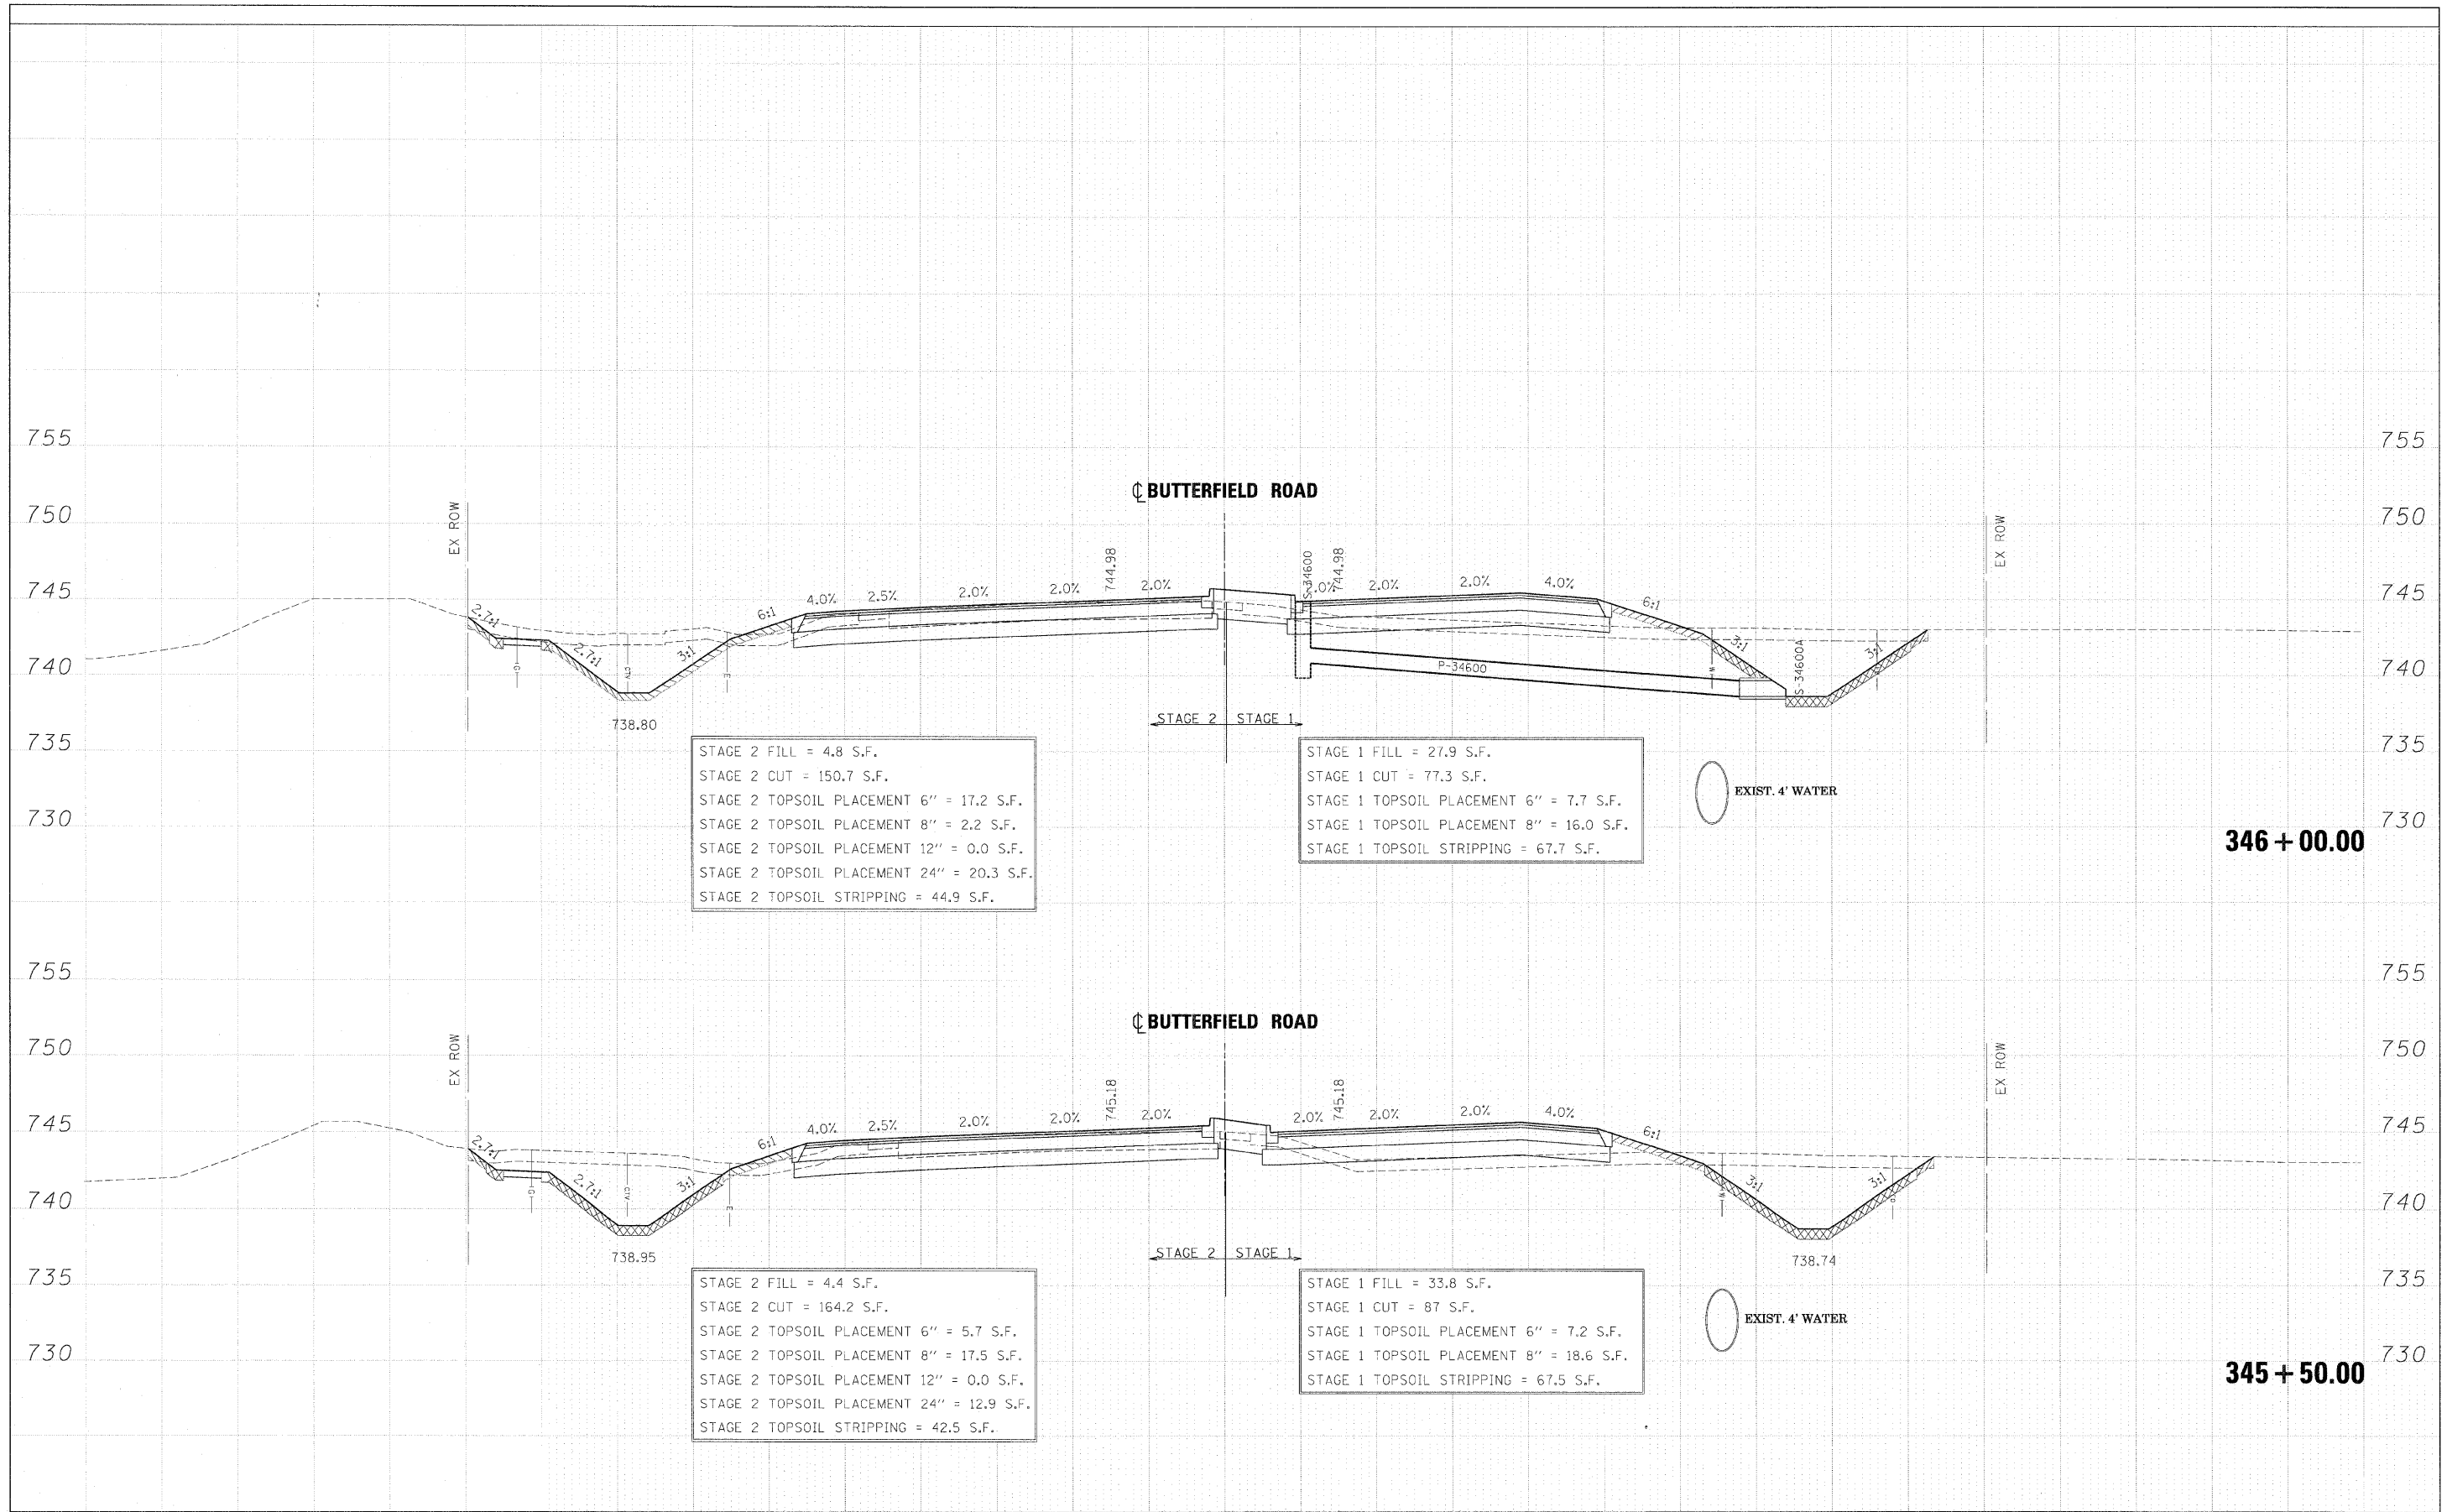

STAGE 2 FILL = 4.8 S.F.
 STAGE 2 CUT = 150.7 S.F.
 STAGE 2 TOPSOIL PLACEMENT 6" = 17.2 S.F.
 STAGE 2 TOPSOIL PLACEMENT 8" = 2.2 S.F.
 STAGE 2 TOPSOIL PLACEMENT 12" = 0.0 S.F.
 STAGE 2 TOPSOIL PLACEMENT 24" = 20.3 S.F.
 STAGE 2 TOPSOIL STRIPPING = 44.9 S.F.

STAGE 1 FILL = 27.9 S.F.
 STAGE 1 CUT = 77.3 S.F.
 STAGE 1 TOPSOIL PLACEMENT 6" = 7.7 S.F.
 STAGE 1 TOPSOIL PLACEMENT 8" = 16.0 S.F.
 STAGE 1 TOPSOIL STRIPPING = 67.7 S.F.

STAGE 2 FILL = 4.4 S.F.
 STAGE 2 CUT = 164.2 S.F.
 STAGE 2 TOPSOIL PLACEMENT 6" = 5.7 S.F.
 STAGE 2 TOPSOIL PLACEMENT 8" = 17.5 S.F.
 STAGE 2 TOPSOIL PLACEMENT 12" = 0.0 S.F.
 STAGE 2 TOPSOIL PLACEMENT 24" = 12.9 S.F.
 STAGE 2 TOPSOIL STRIPPING = 42.5 S.F.

STAGE 1 FILL = 33.8 S.F.
 STAGE 1 CUT = 87 S.F.
 STAGE 1 TOPSOIL PLACEMENT 6" = 7.2 S.F.
 STAGE 1 TOPSOIL PLACEMENT 8" = 18.6 S.F.
 STAGE 1 TOPSOIL STRIPPING = 67.5 S.F.

FILE NAME =	DESIGNED - JMM	REVISED -	benesch	STATE OF ILLINOIS DEPARTMENT OF TRANSPORTATION	CROSS SECTIONS - IL RTE 56	F.A. RTE.	SECTION	COUNTY	TOTAL SHEETS	SHEET NO.
... \D162419-X5-56.DGN	DRAWN - BMH	REVISED -				365	(57 & 58)WRS-2	DUPAGE	681	552
USER NAME = tblank	CHECKED - RMT	REVISED -				CONTRACT NO. 62419				
DATE - 12/7/2010	DATE - 12/6/10	REVISED -				ILLINOIS FED. AID PROJECT				
PLOT DATE - 12/7/2010			SCALE:		SHEET NO. 110 OF 189 SHEETS	STA. 345+50.00 TO STA. 346+00.00				