


FINAL SURVEY	DATE
SURVEY PLOTTED	
TEMPLATE	
NOTE BOOK	
AREAS CHECKED	
NO.	

ORIGINAL SURVEY	DATE
SURVEY PLOTTED	
TEMPLATE	
NOTE BOOK	
AREAS CHECKED	
NO.	

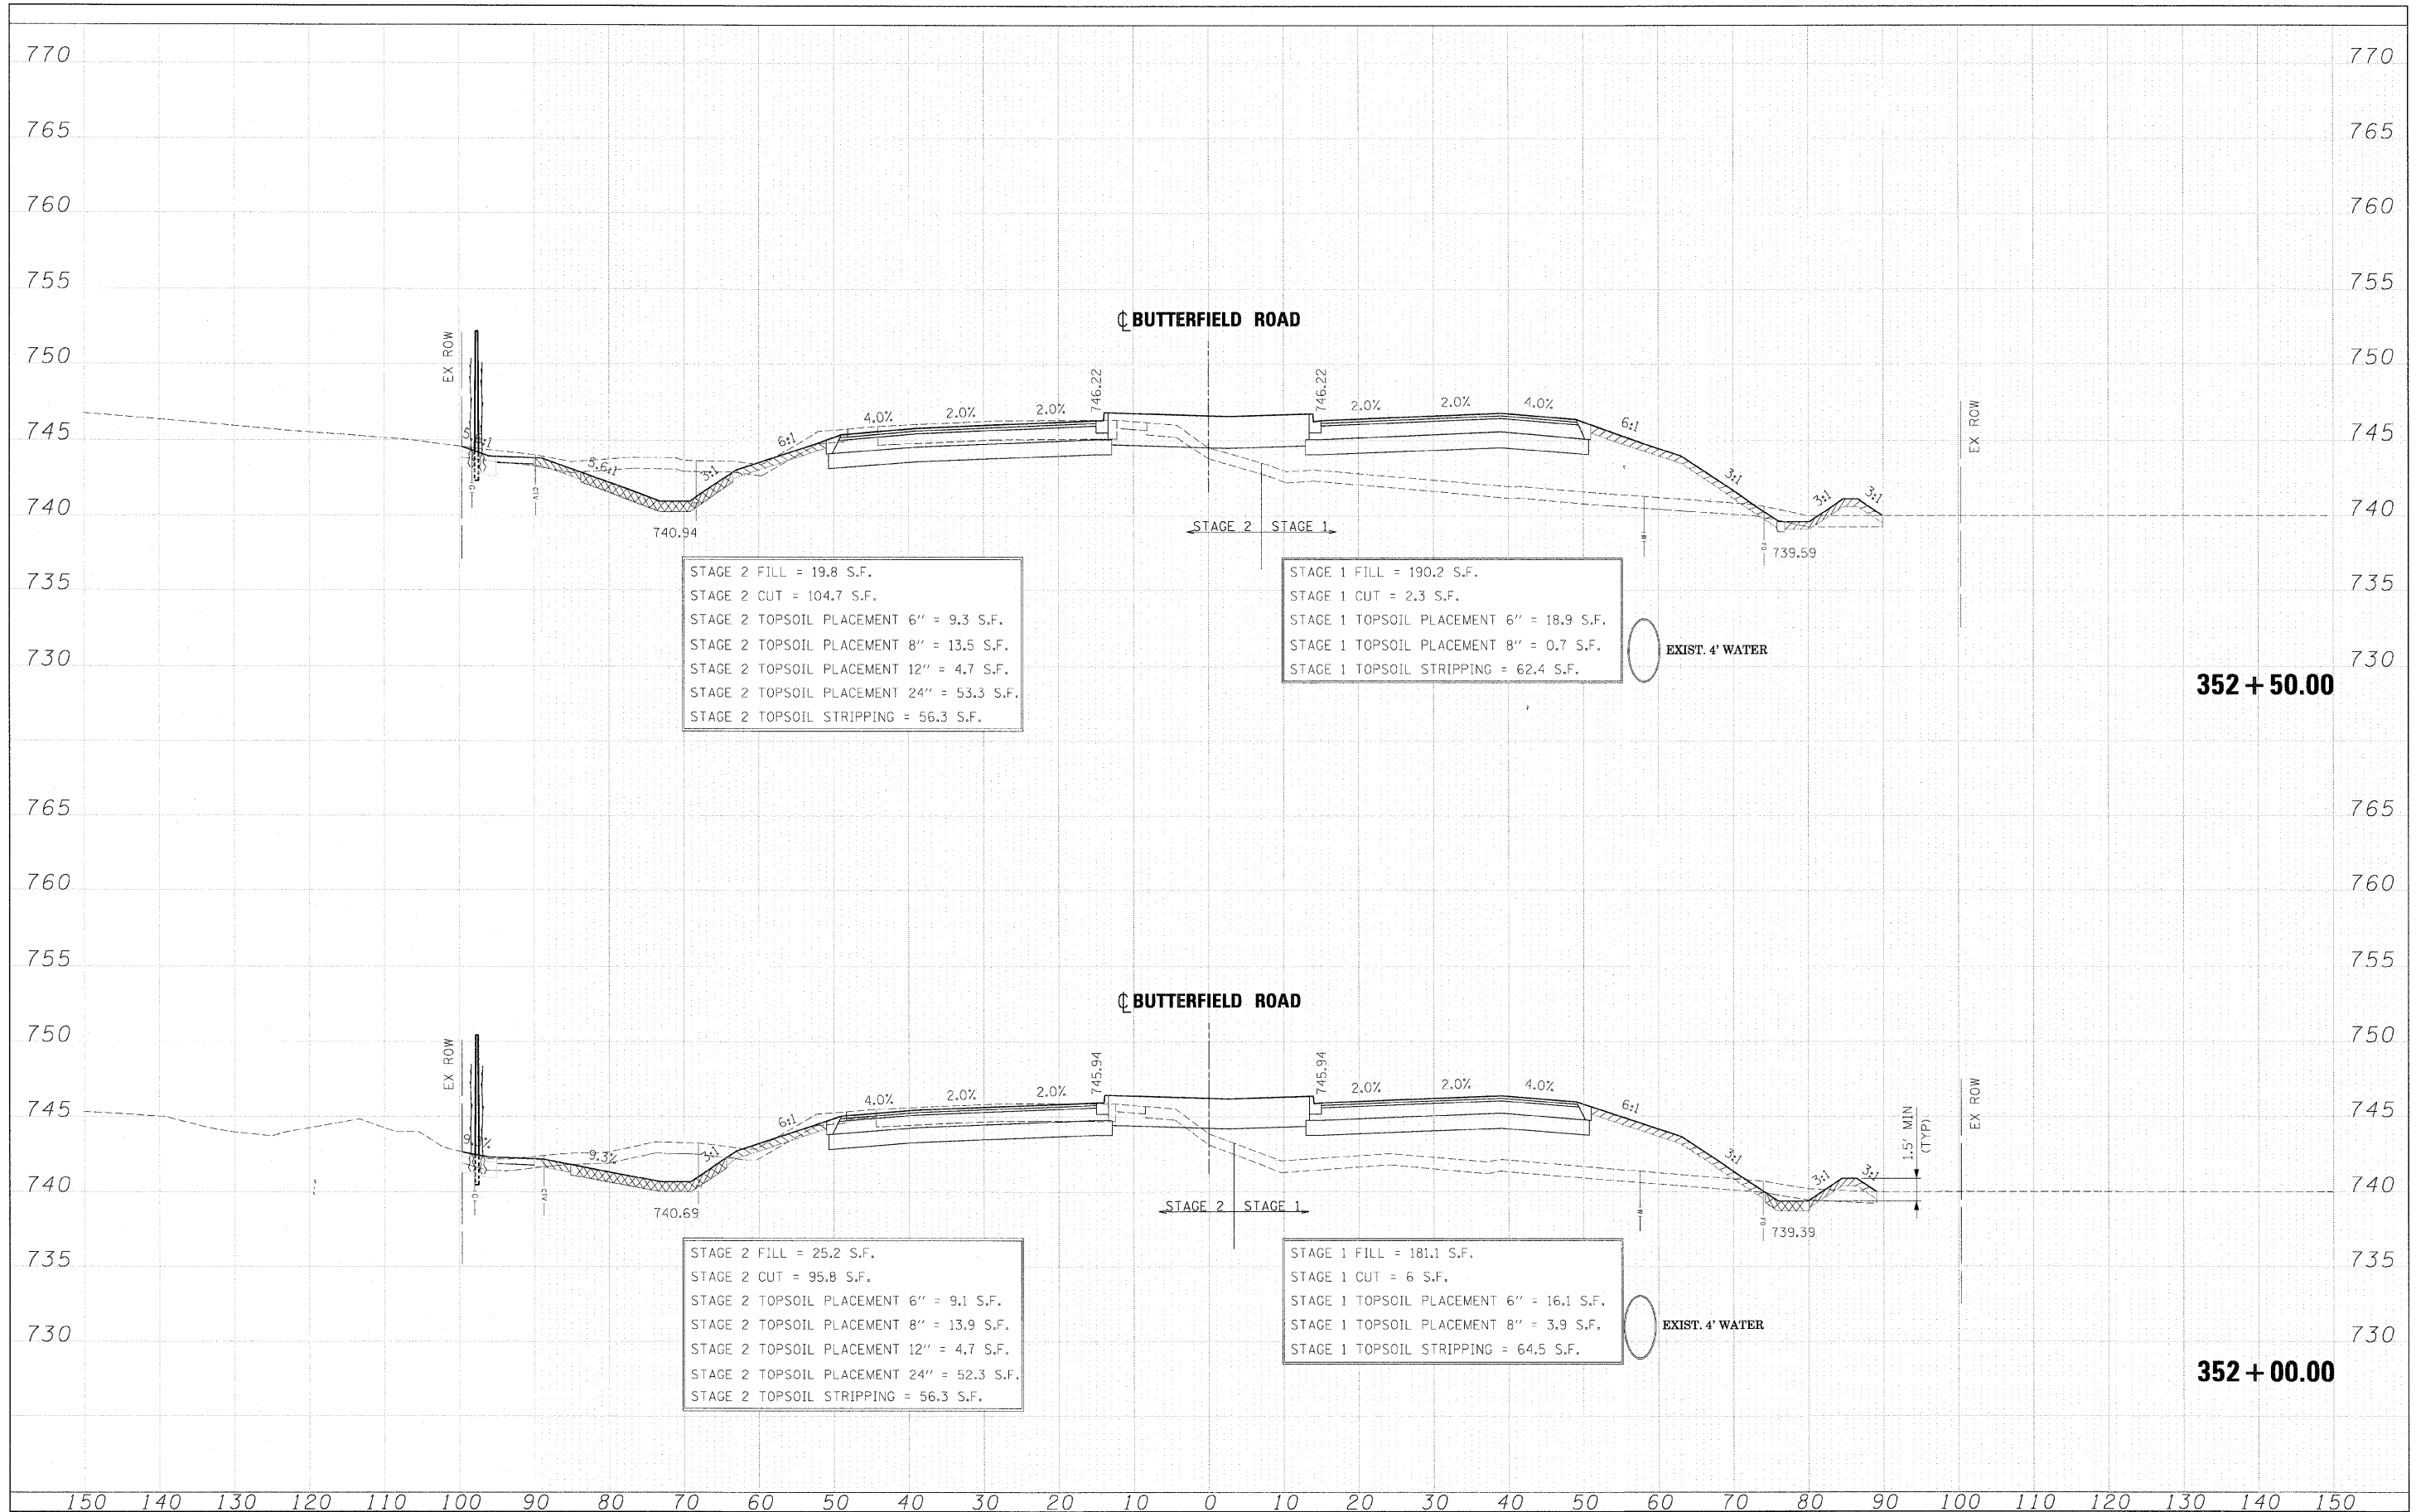

FILE NAME = ...ND62419-XS_56.DGN	DESIGNED - JMM	REVISED -		STATE OF ILLINOIS DEPARTMENT OF TRANSPORTATION		CROSS SECTIONS - IL RTE 56		F.A. RTE. 365	SECTION (57 & 58)WRS-2	COUNTY DUPAGE	TOTAL SHEETS 681	SHEET NO. 559	
USER NAME = tblank	DRAWN - BMH	REVISED -		SCALE:		SHEET NO. 117 OF 189 SHEETS	STA. 352+00.00 TO STA. 352+50.00	CONTRACT NO. 62419		ILLINOIS FED. AID PROJECT			
CHECKED - RMT	DATE - 12/6/10	REVISED -											
PLOT DATE = 12/7/2010	DATE - 12/6/10	REVISED -											