


DATE	BY
SURVEYED	PLOTTED
TEMP. AREAS	TEMP. AREAS
NOTE BOOK	NOTE BOOK
NO.	NO.

DATE	BY
SURVEYED	PLOTTED
TEMP. AREAS	TEMP. AREAS
NOTE BOOK	NOTE BOOK
NO.	NO.

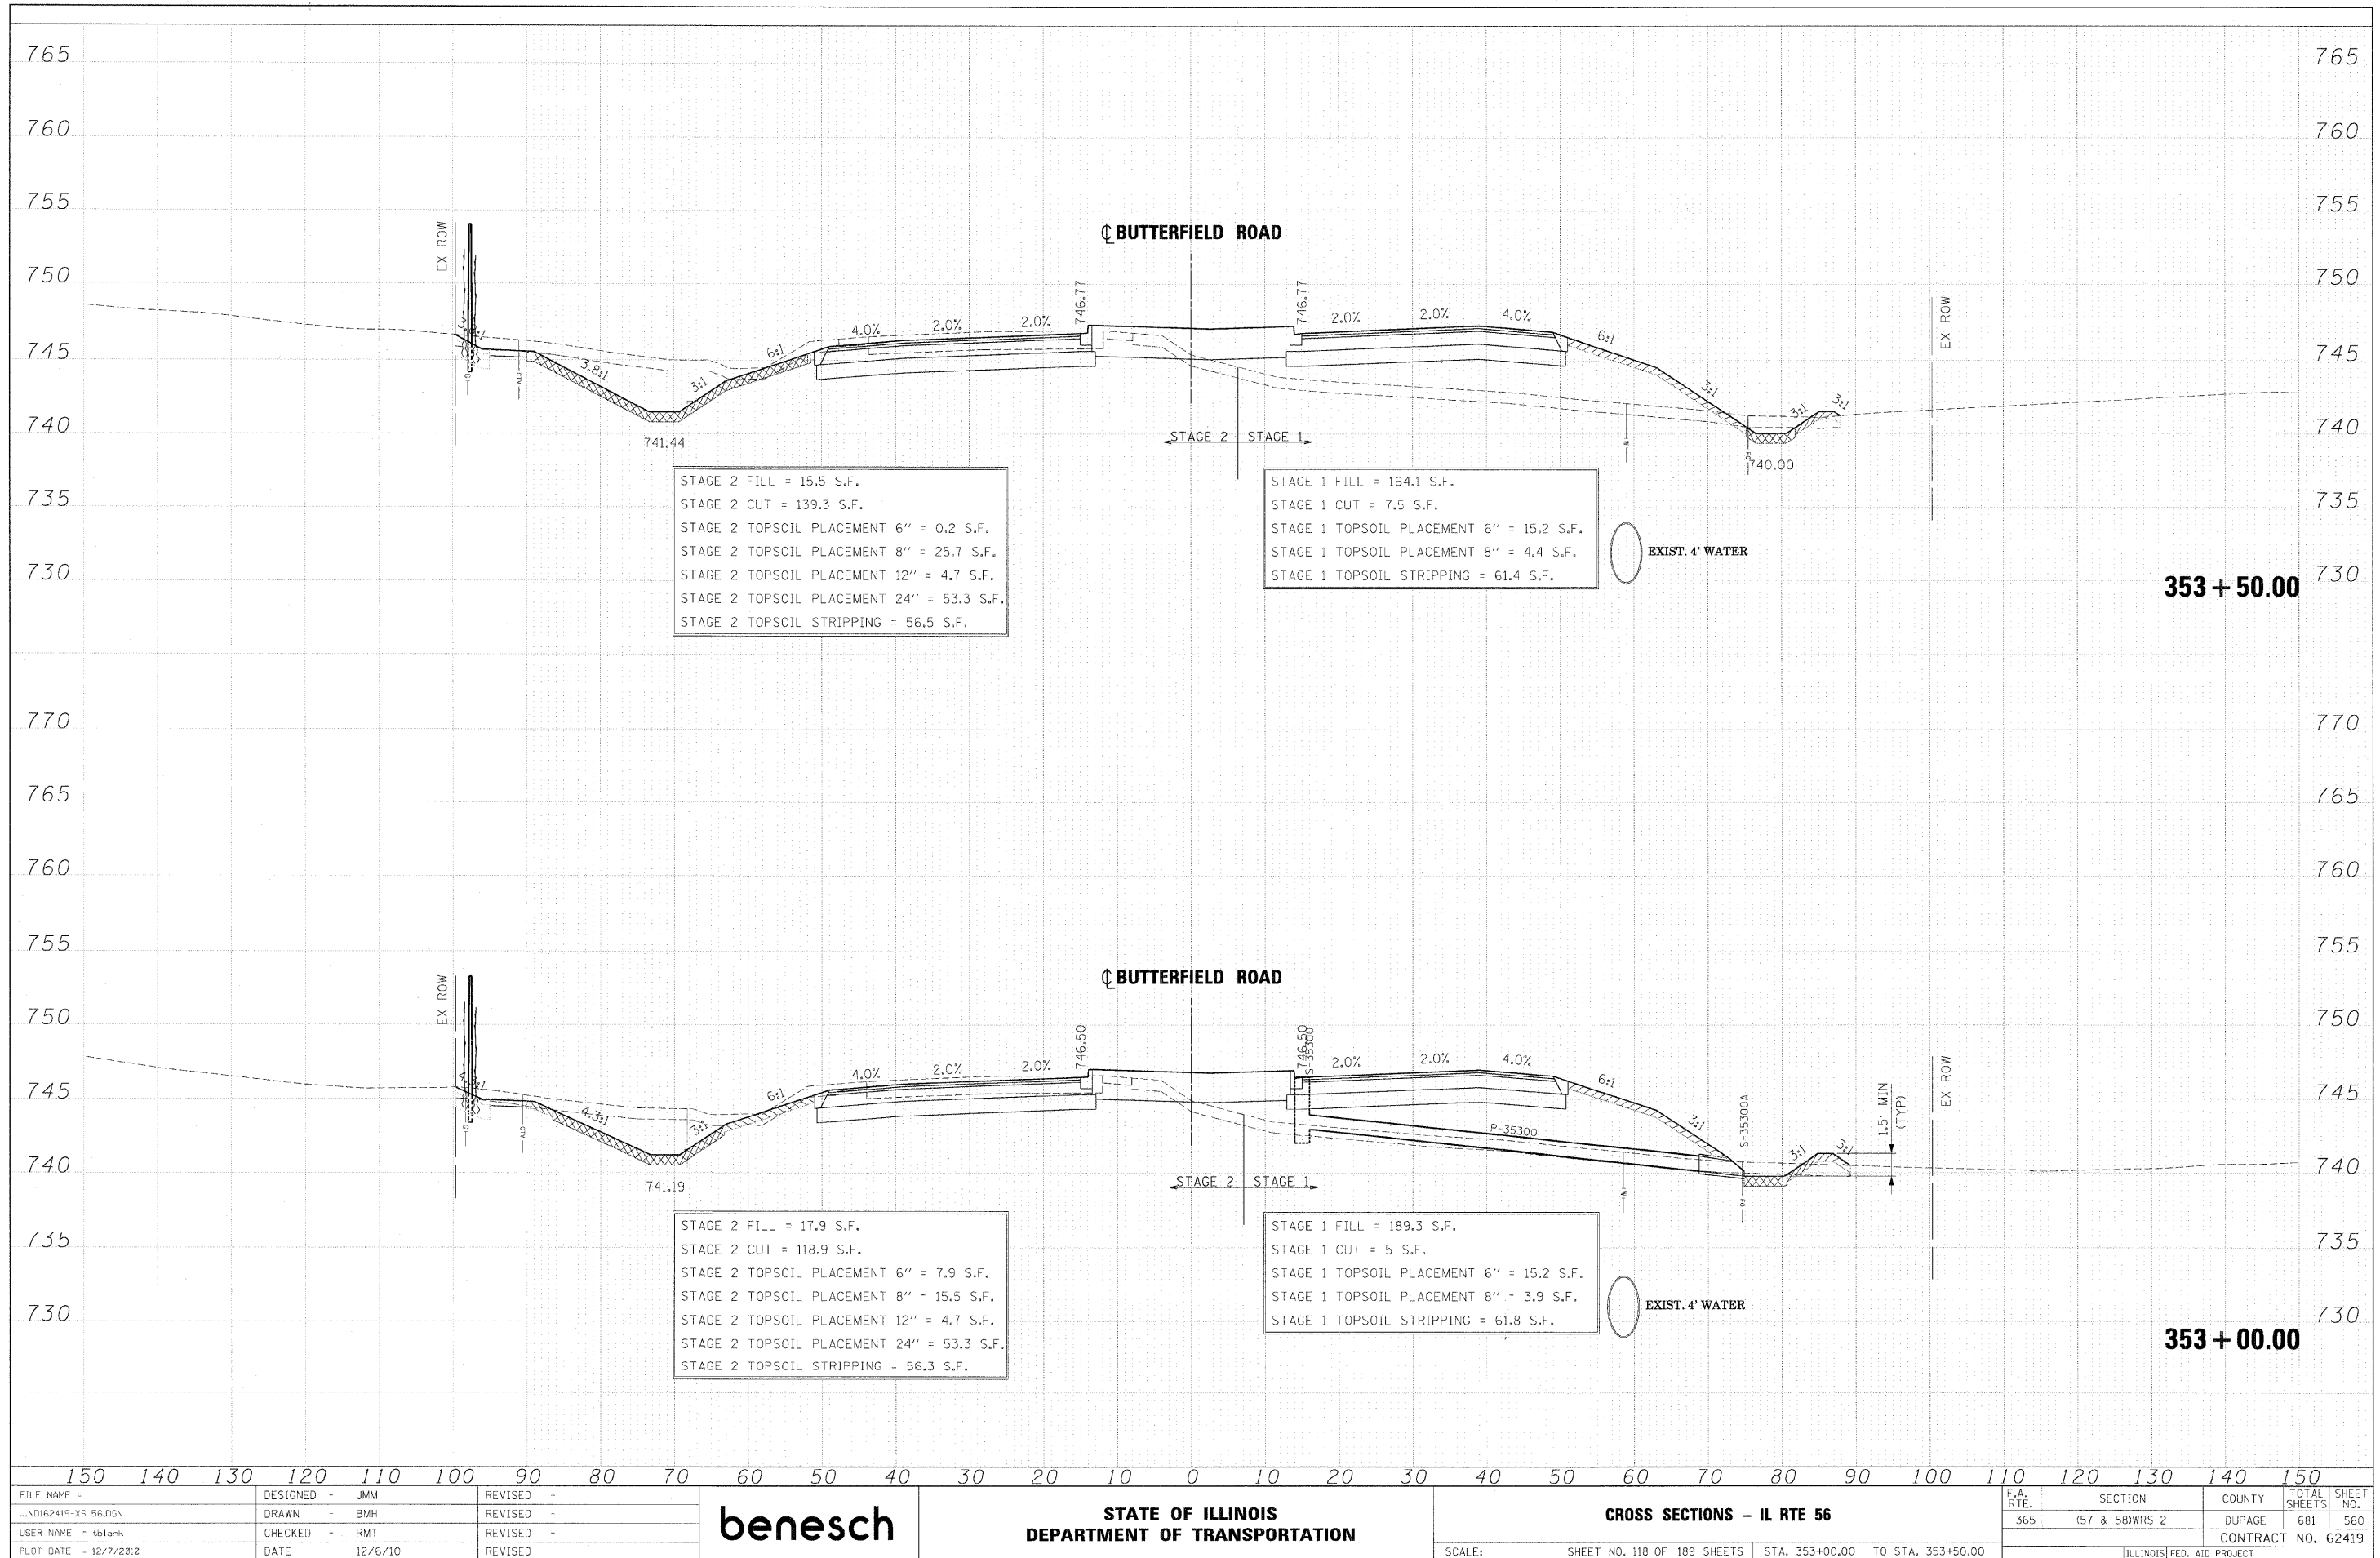

**353 + 50.00**

**353 + 00.00**

FILE NAME =	DESIGNED - JMM	REVISED -		<b>STATE OF ILLINOIS</b> <b>DEPARTMENT OF TRANSPORTATION</b>		<b>CROSS SECTIONS - IL RTE 56</b>		F.A. RTE.	SECTION	COUNTY	TOTAL SHEETS	SHEET NO.
...ND162419-XS 56.DGN	DRAWN - BMH	REVISED -						365	(57 & 58)WRS-2	DUPAGE	681	560
USER NAME = tblank	CHECKED - RMT	REVISED -						CONTRACT NO. 62419				
PLLOT DATE - 12/7/22:2	DATE - 12/6/10	REVISED -						ILLINOIS FED. AID PROJECT				
SCALE:			SHEET NO. 118 OF 189 SHEETS		STA. 353+00.00 TO STA. 353+50.00							