


DATE	
BY	
FINAL SURVEY	
NOTED BOOK	
NO.	

DATE	
BY	
REGISTERED SURVEY	
NOTED BOOK	
NO.	

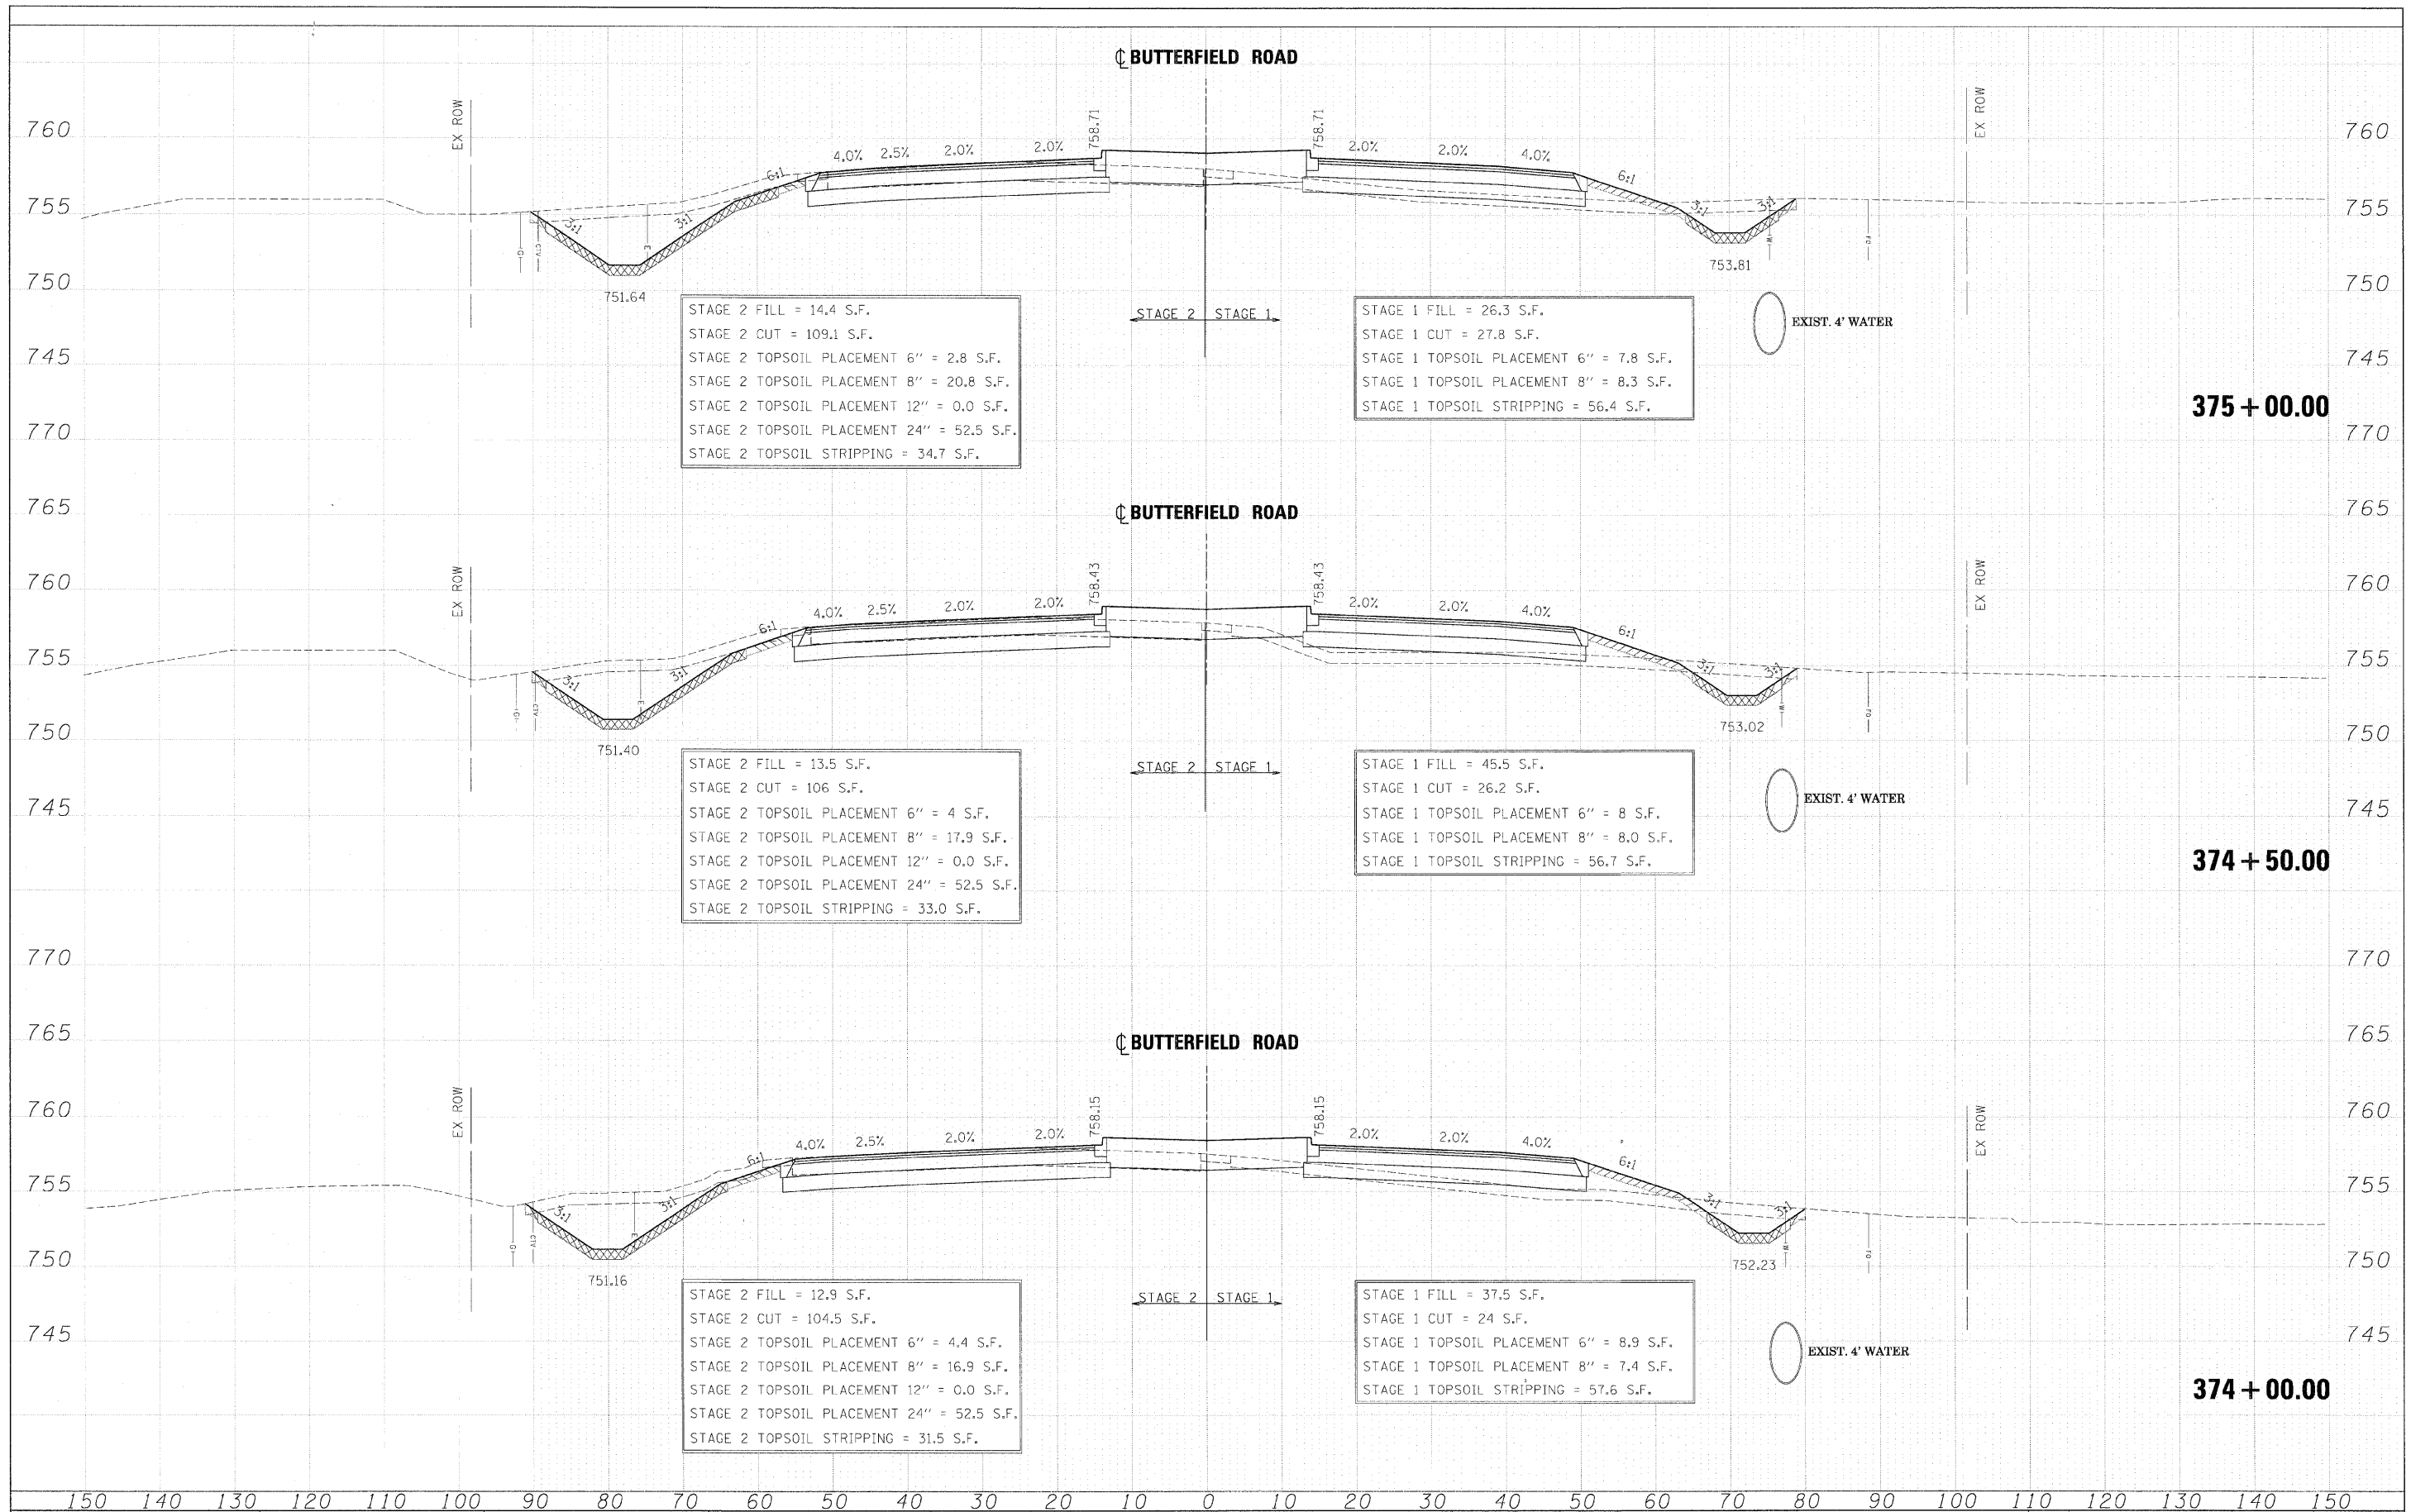

STAGE 2 FILL = 14.4 S.F.
 STAGE 2 CUT = 109.1 S.F.
 STAGE 2 TOPSOIL PLACEMENT 6" = 2.8 S.F.
 STAGE 2 TOPSOIL PLACEMENT 8" = 20.8 S.F.
 STAGE 2 TOPSOIL PLACEMENT 12" = 0.0 S.F.
 STAGE 2 TOPSOIL PLACEMENT 24" = 52.5 S.F.
 STAGE 2 TOPSOIL STRIPPING = 34.7 S.F.

STAGE 1 FILL = 26.3 S.F.
 STAGE 1 CUT = 27.8 S.F.
 STAGE 1 TOPSOIL PLACEMENT 6" = 7.8 S.F.
 STAGE 1 TOPSOIL PLACEMENT 8" = 8.3 S.F.
 STAGE 1 TOPSOIL STRIPPING = 56.4 S.F.

STAGE 2 FILL = 13.5 S.F.
 STAGE 2 CUT = 106 S.F.
 STAGE 2 TOPSOIL PLACEMENT 6" = 4 S.F.
 STAGE 2 TOPSOIL PLACEMENT 8" = 17.9 S.F.
 STAGE 2 TOPSOIL PLACEMENT 12" = 0.0 S.F.
 STAGE 2 TOPSOIL PLACEMENT 24" = 52.5 S.F.
 STAGE 2 TOPSOIL STRIPPING = 33.0 S.F.

STAGE 1 FILL = 45.5 S.F.
 STAGE 1 CUT = 26.2 S.F.
 STAGE 1 TOPSOIL PLACEMENT 6" = 8 S.F.
 STAGE 1 TOPSOIL PLACEMENT 8" = 8.0 S.F.
 STAGE 1 TOPSOIL STRIPPING = 56.7 S.F.

STAGE 2 FILL = 12.9 S.F.
 STAGE 2 CUT = 104.5 S.F.
 STAGE 2 TOPSOIL PLACEMENT 6" = 4.4 S.F.
 STAGE 2 TOPSOIL PLACEMENT 8" = 16.9 S.F.
 STAGE 2 TOPSOIL PLACEMENT 12" = 0.0 S.F.
 STAGE 2 TOPSOIL PLACEMENT 24" = 52.5 S.F.
 STAGE 2 TOPSOIL STRIPPING = 31.5 S.F.

STAGE 1 FILL = 37.5 S.F.
 STAGE 1 CUT = 24 S.F.
 STAGE 1 TOPSOIL PLACEMENT 6" = 8.9 S.F.
 STAGE 1 TOPSOIL PLACEMENT 8" = 7.4 S.F.
 STAGE 1 TOPSOIL STRIPPING = 57.6 S.F.

FILE NAME =	DESIGNED - JMM	REVISED -	benesch	STATE OF ILLINOIS DEPARTMENT OF TRANSPORTATION	CROSS SECTIONS - IL RTE 56	F.A. RTE.	SECTION	COUNTY	TOTAL SHEETS	SHEET NO.
...ND162419-XS_56.DGN	DRAWN - BMH	REVISED -				365	(57 & 58)WRS-2	DUPAGE	681	582
USER NAME = tsk1ank	CHECKED - RMT	REVISED -				CONTRACT NO. 62419				
PLOT DATE = 12/7/2018	DATE - 12/6/10	REVISED -				ILLINOIS FED. AID PROJECT				