


FINAL SURVEY	DATE
SURVEYED	BY
PLOTTED	
TEMPLATE	
AREAS	
CHECKED	
NO.	

ORIGINAL SURVEY	DATE
SURVEYED	BY
PLOTTED	
TEMPLATE	
AREAS	
CHECKED	
NO.	

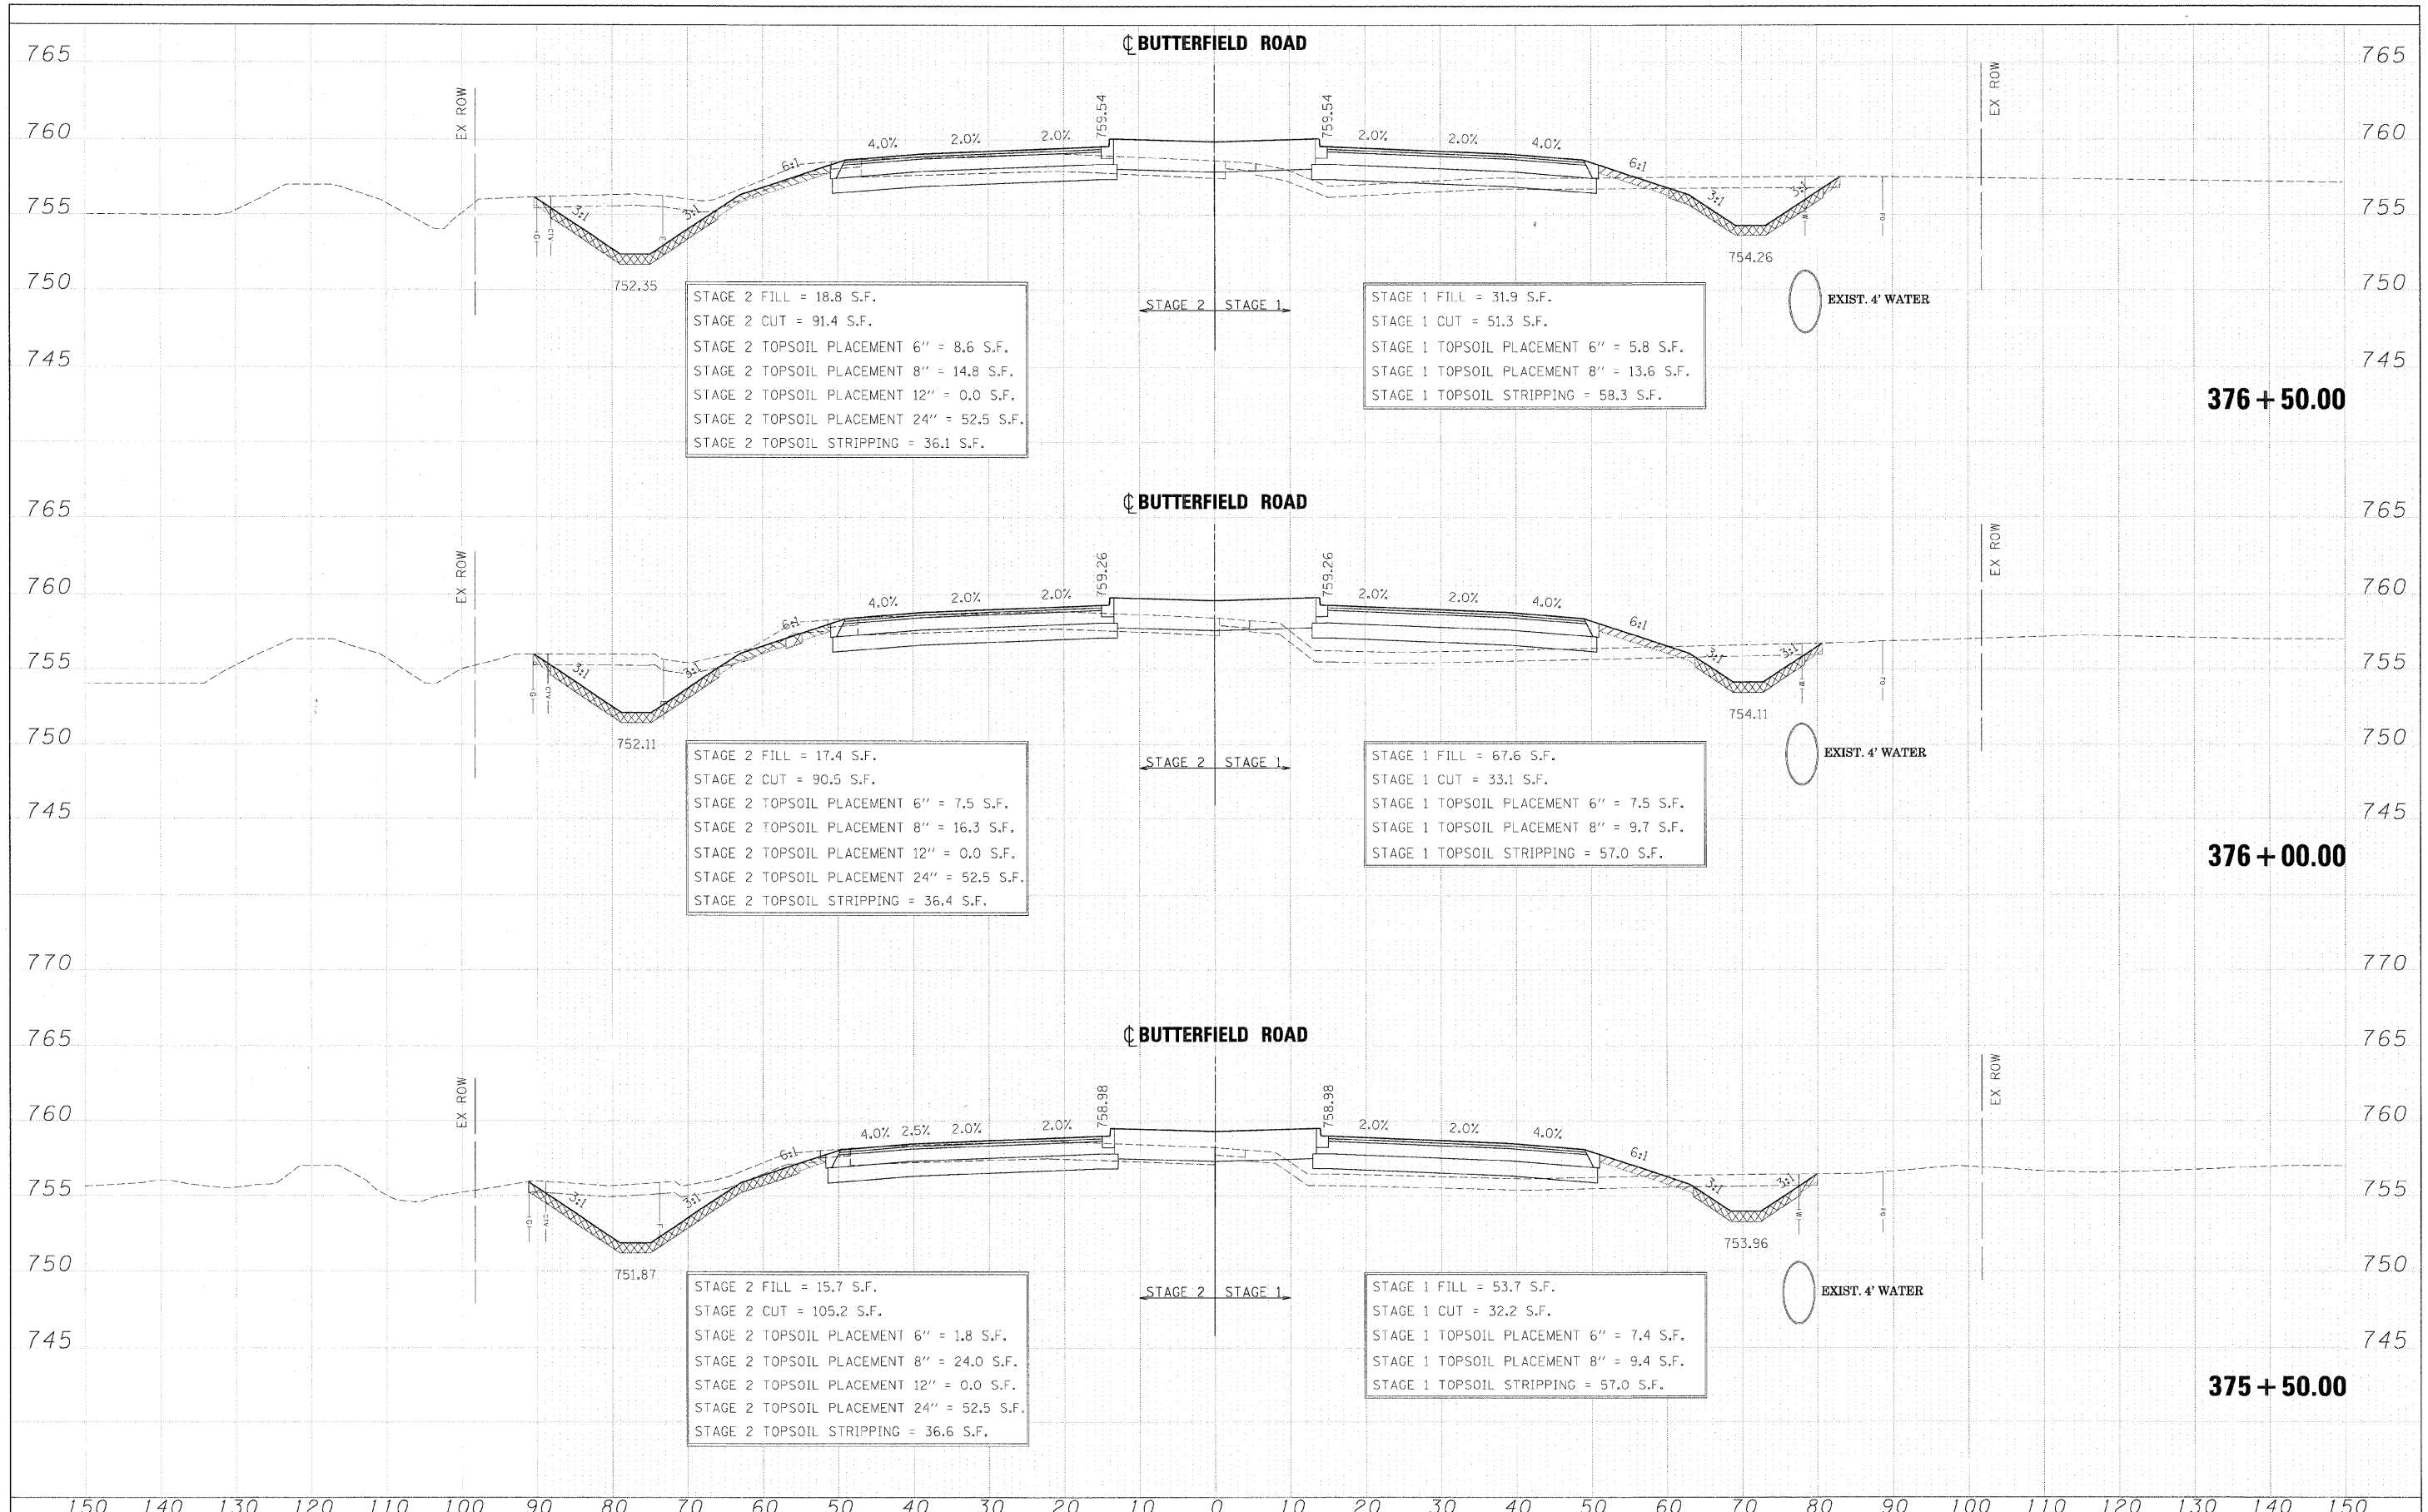

FILE NAME =	DESIGNED - JMM	REVISED -	benesch	STATE OF ILLINOIS DEPARTMENT OF TRANSPORTATION	CROSS SECTIONS - IL RTE 56	F.A. RTE.	SECTION	COUNTY	TOTAL SHEETS	SHEET NO.
...NC162419-XS_56.DGN	DRAWN - BMH	REVISED -				365	157 & 581WRS-2	DUPAGE	681	583
USER NAME = w1mk	CHECKED - RMT	REVISED -				CONTRACT NO. 62419				
DATE = 12/7/2012	DATE = 12/6/10	REVISED -				ILLINOIS FED. AID PROJECT				