


FINAL SURVEY	SUBMITTED	DATE
NO. 1	NO. 1	
NO. 2	NO. 2	
NO. 3	NO. 3	
NO. 4	NO. 4	
NO. 5	NO. 5	
NO. 6	NO. 6	
NO. 7	NO. 7	
NO. 8	NO. 8	
NO. 9	NO. 9	
NO. 10	NO. 10	

ORIGINAL SURVEY	BY	DATE
NO. 1		
NO. 2		
NO. 3		
NO. 4		
NO. 5		
NO. 6		
NO. 7		
NO. 8		
NO. 9		
NO. 10		

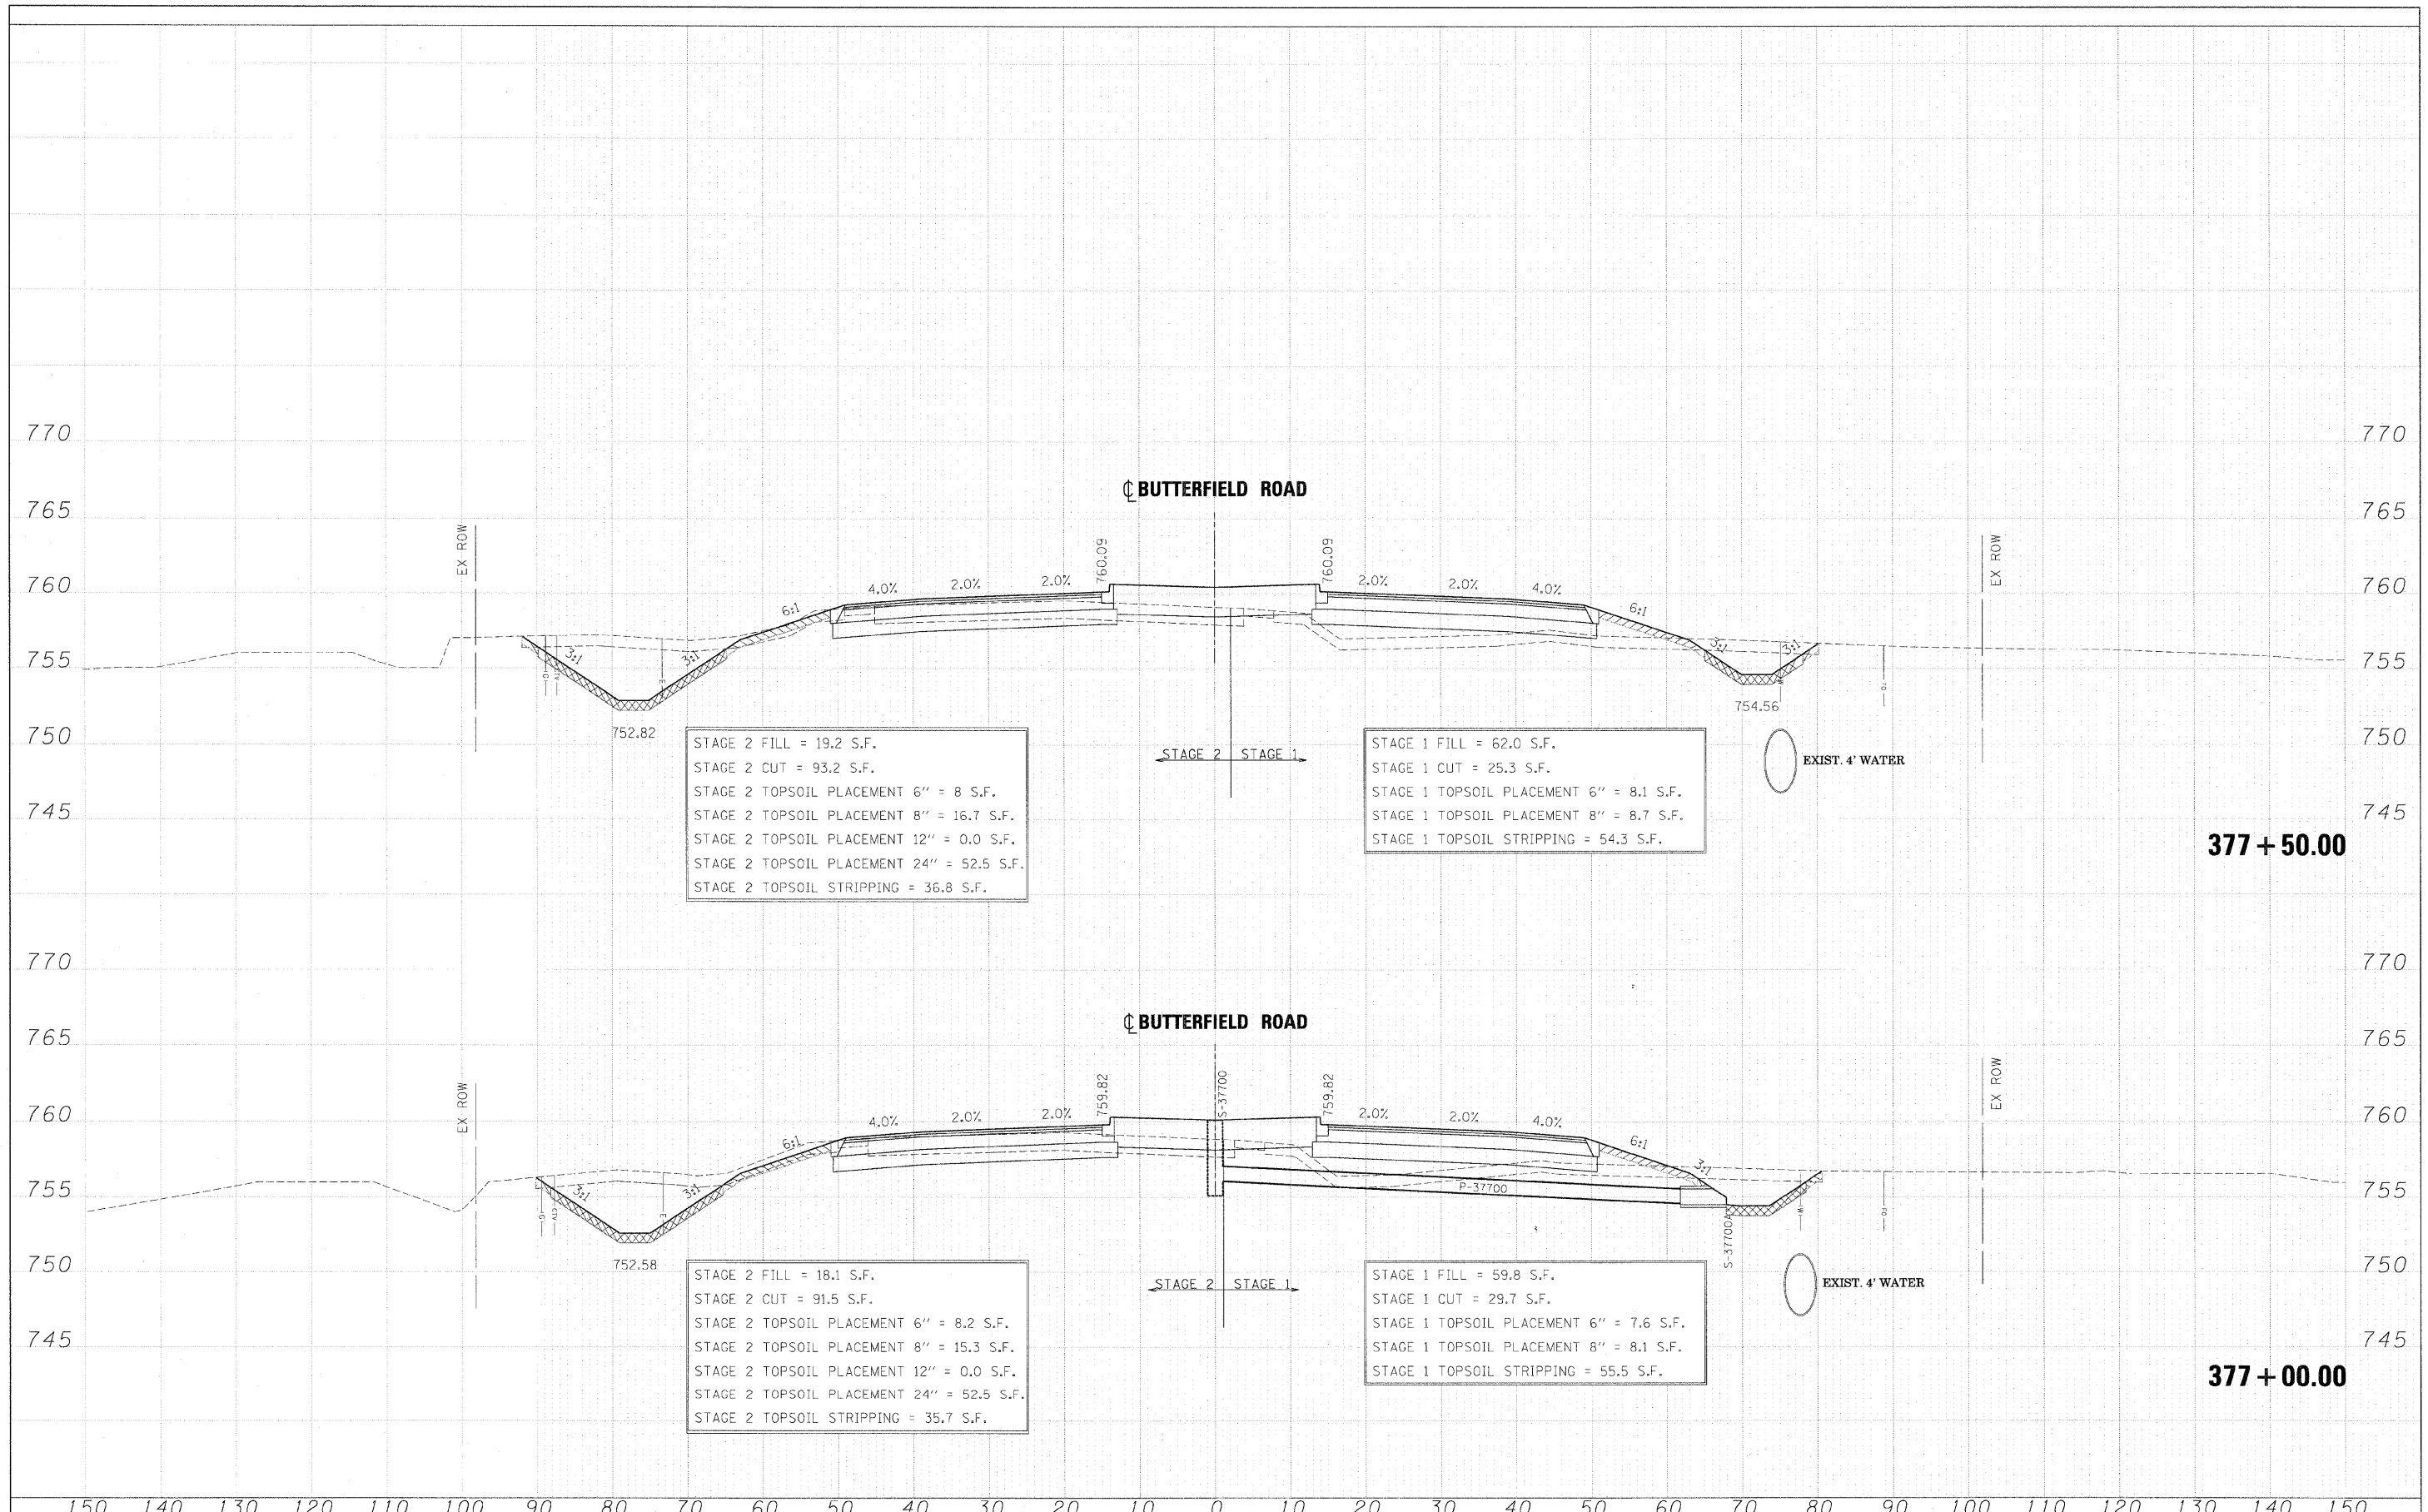

377 + 50.00

377 + 00.00

FILE NAME =	DESIGNED - JMM	REVISED -	benesch	STATE OF ILLINOIS DEPARTMENT OF TRANSPORTATION	CROSS SECTIONS - IL RTE 56	F.A. RTE.	SECTION	COUNTY	TOTAL SHEETS	SHEET NO.
...ND162419-XS.56.DGN	DRAWN - BMH	REVISED -				365	(57 & 58)WRS-2	DUPAGE	681	584
USER NAME = tblank	CHECKED - RMT	REVISED -				CONTRACT NO. 62419				
PLOT DATE = 12/7/22:2	DATE = 12/6/10	REVISED -				ILLINOIS FED. AID PROJECT				