


FINAL SURVEY	SURVEY	DATE
NO. _____	PLotted	BY _____
NOTE BOOK	TEMPLATE	
AREAS CHECKED		

ORIGINAL SURVEY	SURVEY	DATE
NO. _____	PLotted	BY _____
NOTE BOOK	TEMPLATE	
AREAS CHECKED		

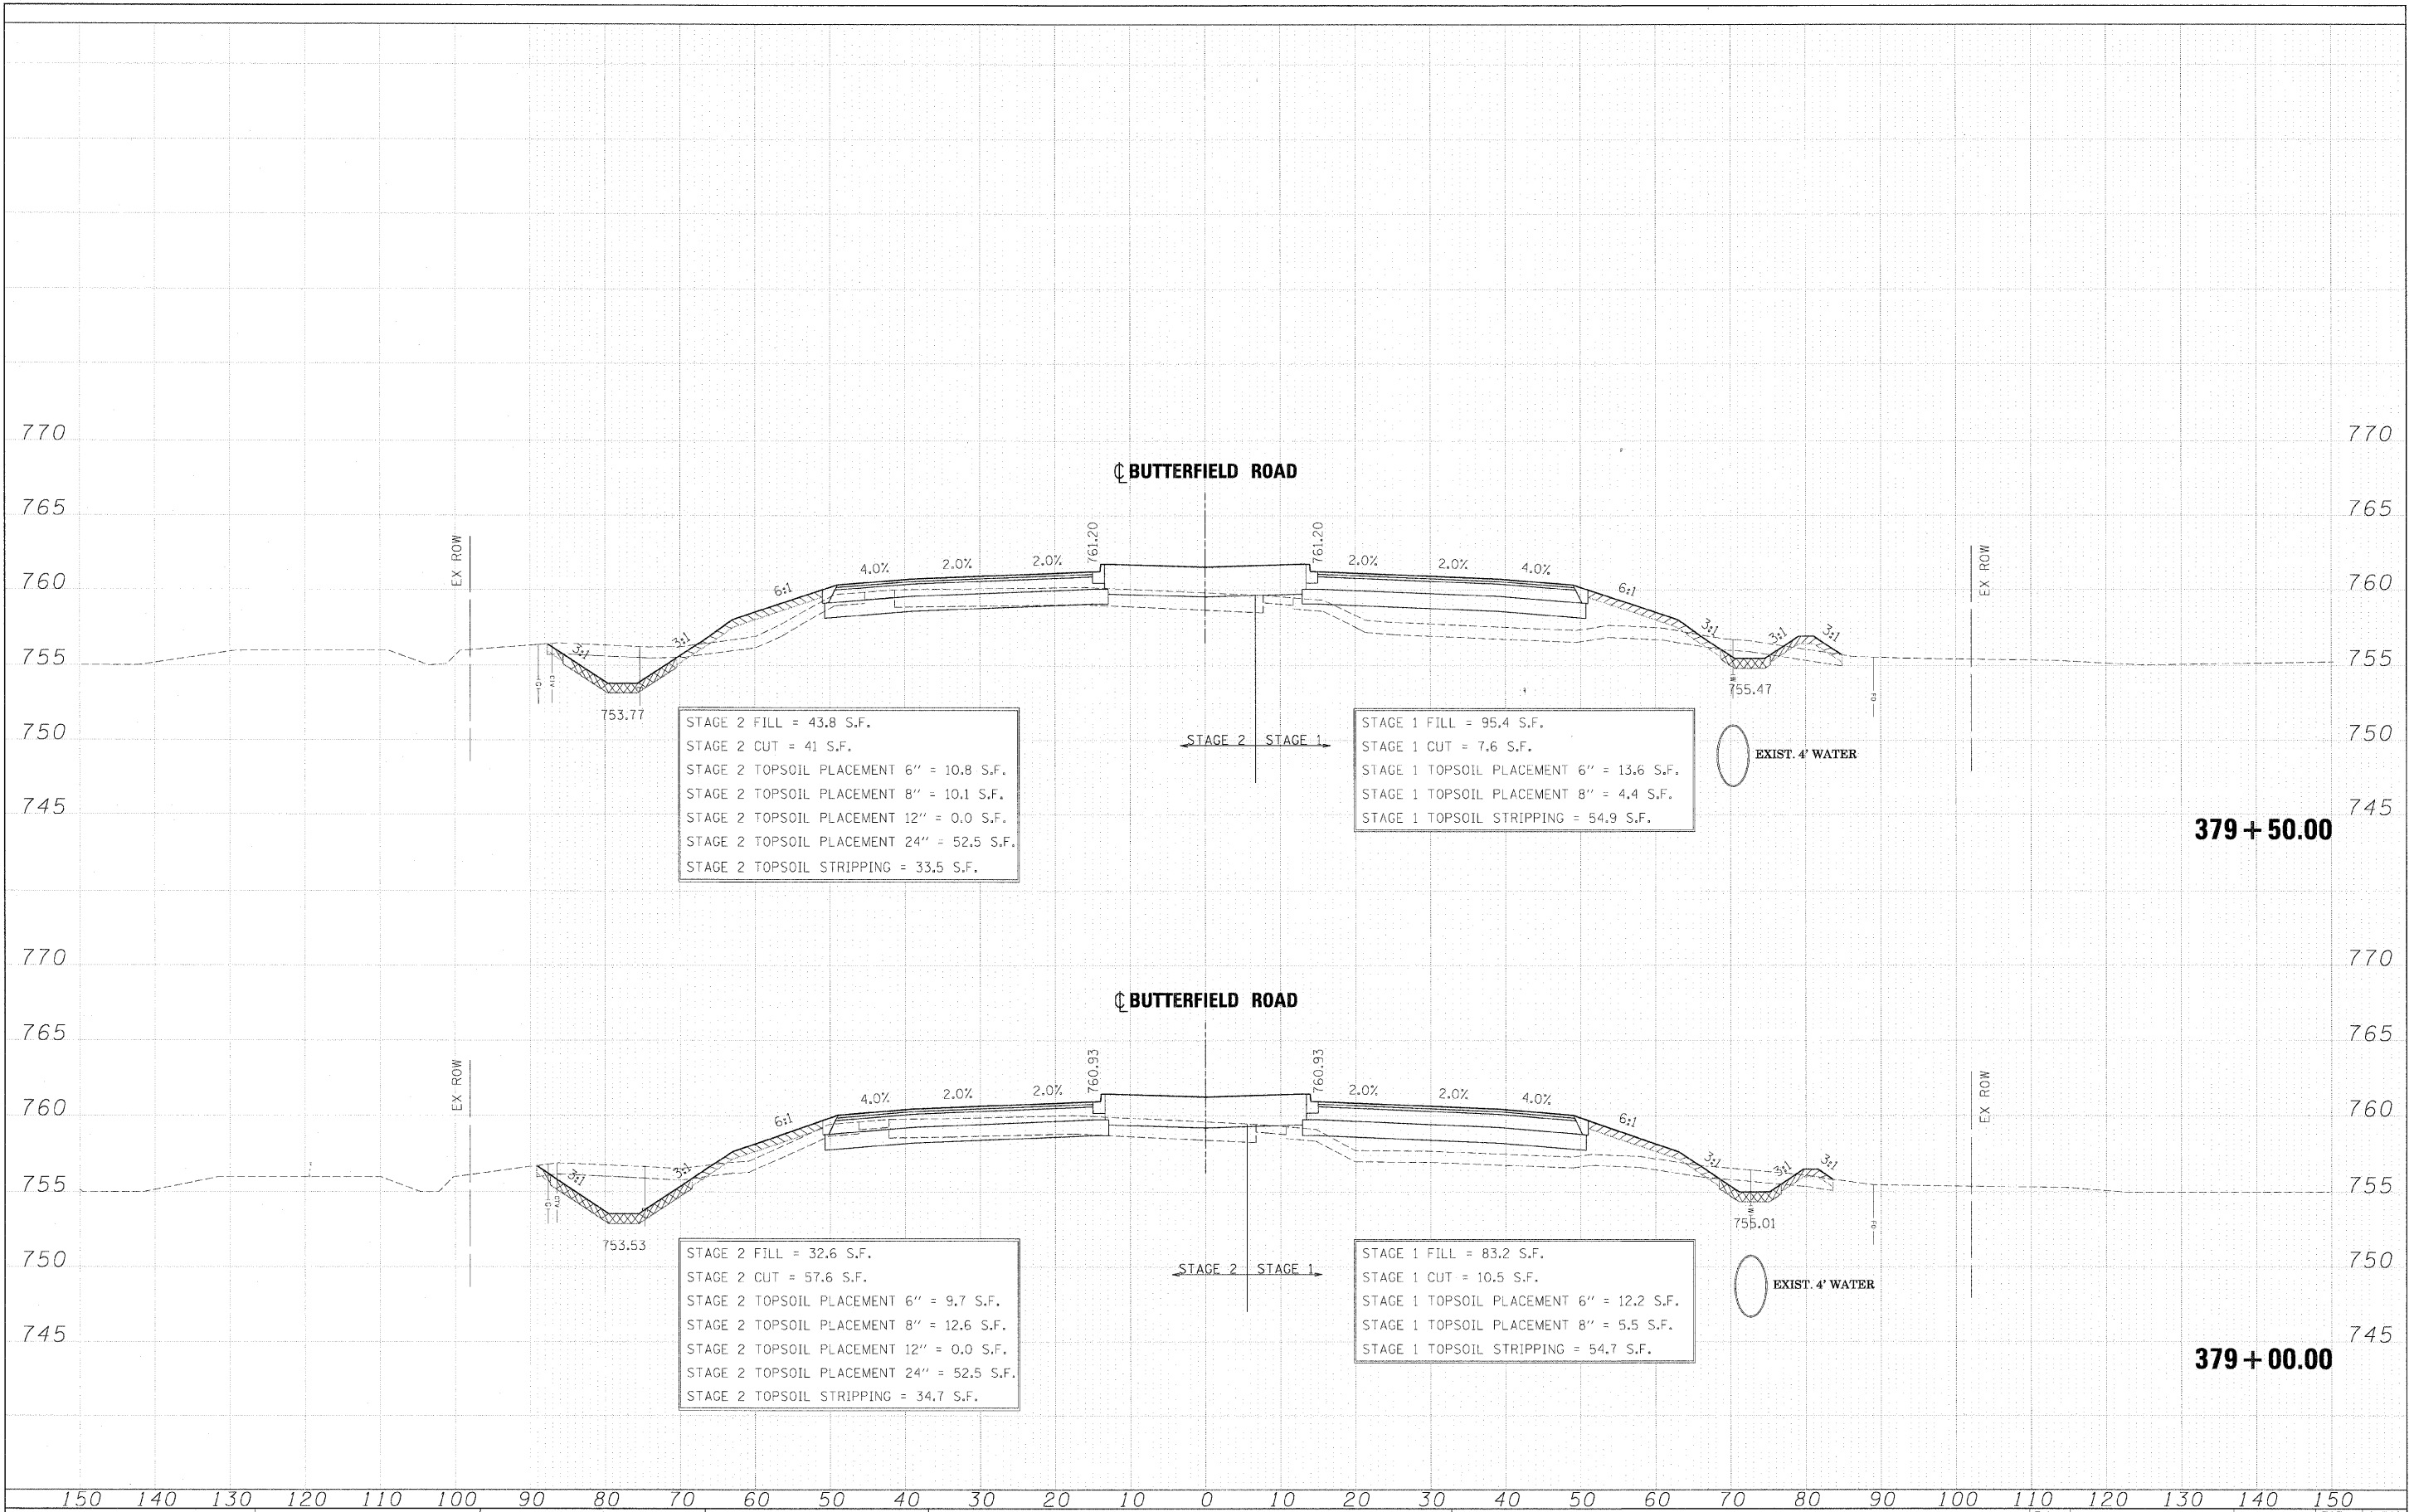

FILE NAME =	DESIGNED - JMM	REVISED -		STATE OF ILLINOIS DEPARTMENT OF TRANSPORTATION		CROSS SECTIONS - IL RTE 56		F.A. RTE.	SECTION	COUNTY	TOTAL SHEETS	SHEET NO.
...ND162419-XS.56.DGN	DRAWN - BMH	REVISED -						365	(57 & 58)WRS-2	DUPAGE	681	586
USER NAME = wblank	CHECKED - RMT	REVISED -						CONTRACT NO. 62419				
DATE = 12/7/2010	DATE - 12/6/10	REVISED -						ILLINOIS FED. AID PROJECT				

SCALE: SHEET NO. 144 OF 189 SHEETS STA. 379+00.00 TO STA. 379+50.00