
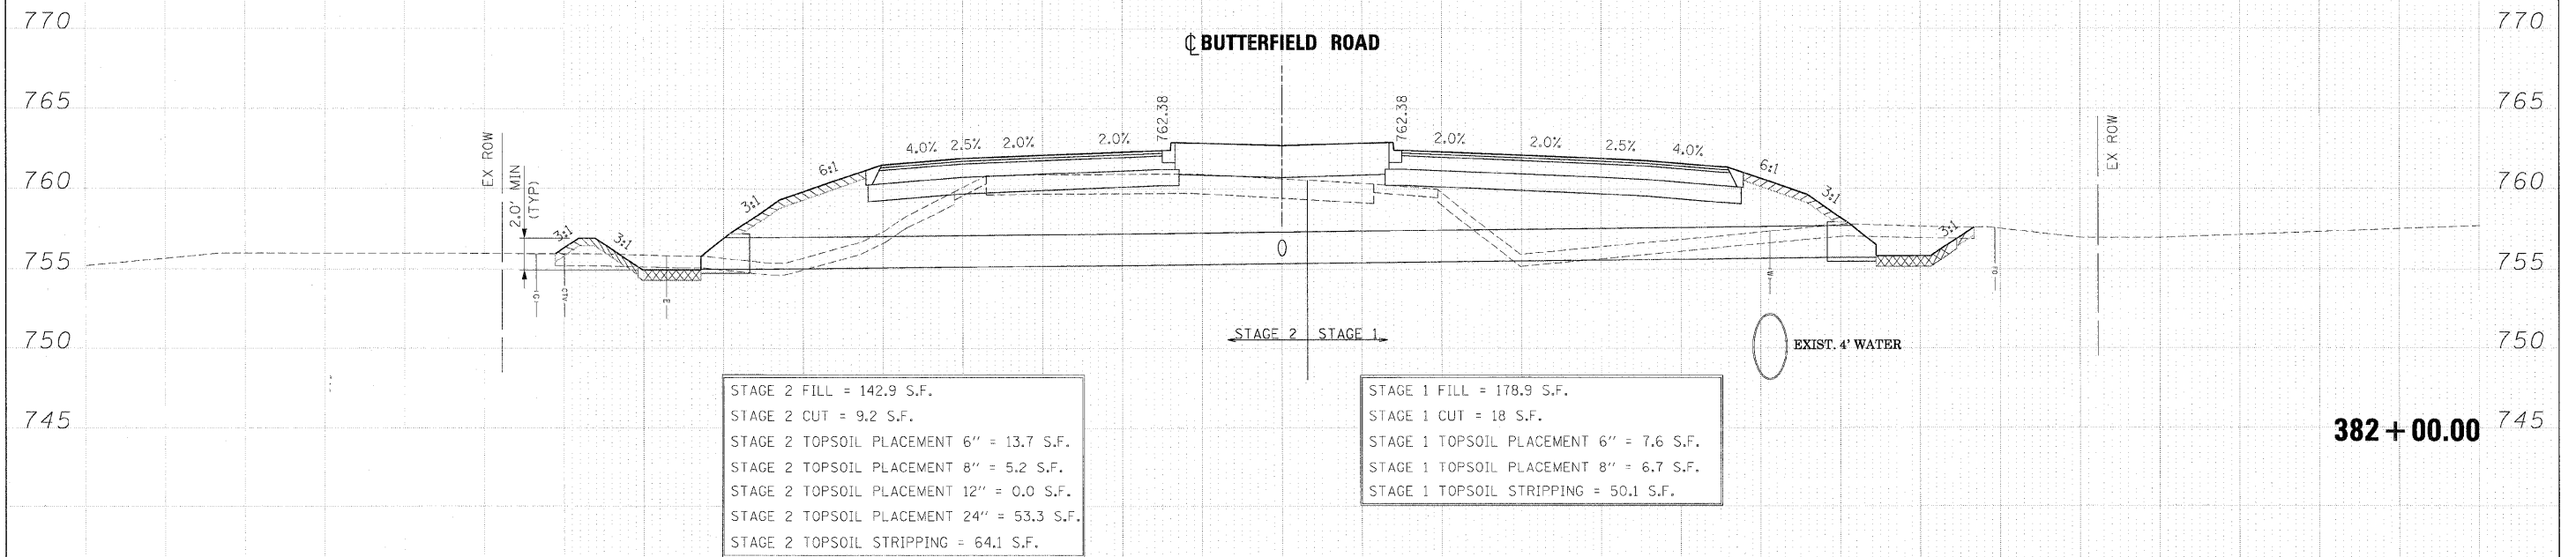


FINAL SURVEY	SURVEYED	DATE
NOTE BOOK	PLOTTED	BY
NO.	TEMP. DATE	
	AREAS CHECKED	

ORIGINAL SURVEY	SURVEYED	DATE
NOTE BOOK	PLOTTED	BY
NO.	TEMP. DATE	
	AREAS CHECKED	

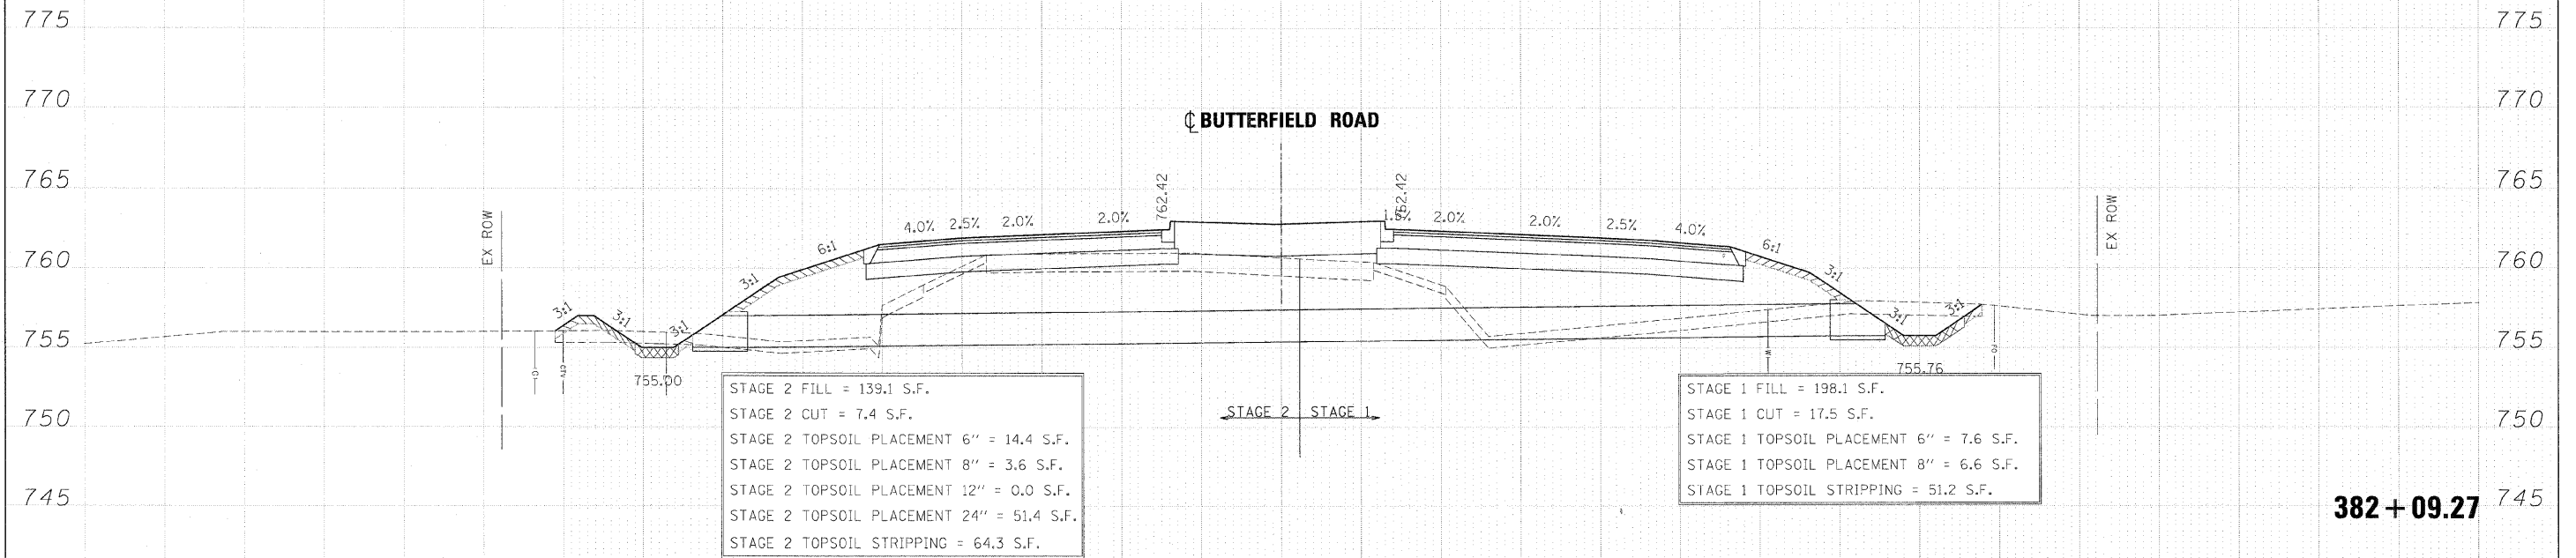

150 140 130 120 110 100 90 80 70 60 50 40 30 20 10 0 10 20 30 40 50 60 70 80 90 100 110 120 130 140 150	FILE NAME = ... USER NAME = tblank PLOT DATE = 12/7/2010	DESIGNED - JMM DRAWN - BMH CHECKED - RMT DATE - 12/6/10	REVISED - REVISED - REVISED - REVISED -		<b>STATE OF ILLINOIS</b> <b>DEPARTMENT OF TRANSPORTATION</b>	<b>CROSS SECTIONS - IL RTE 56</b> SCALE: SHEET NO. 147 OF 189 SHEETS STA. 382+00.00 TO STA. 382+09.27	F.A. RTE. 365 SECTION (57 & 58)WRS-2 COUNTY DUPAGE TOTAL SHEETS 681 SHEET NO. 589 CONTRACT NO. 62419 <small>ILLINOIS FED. AID PROJECT</small>
---	--	--	--	--	---	--	---