
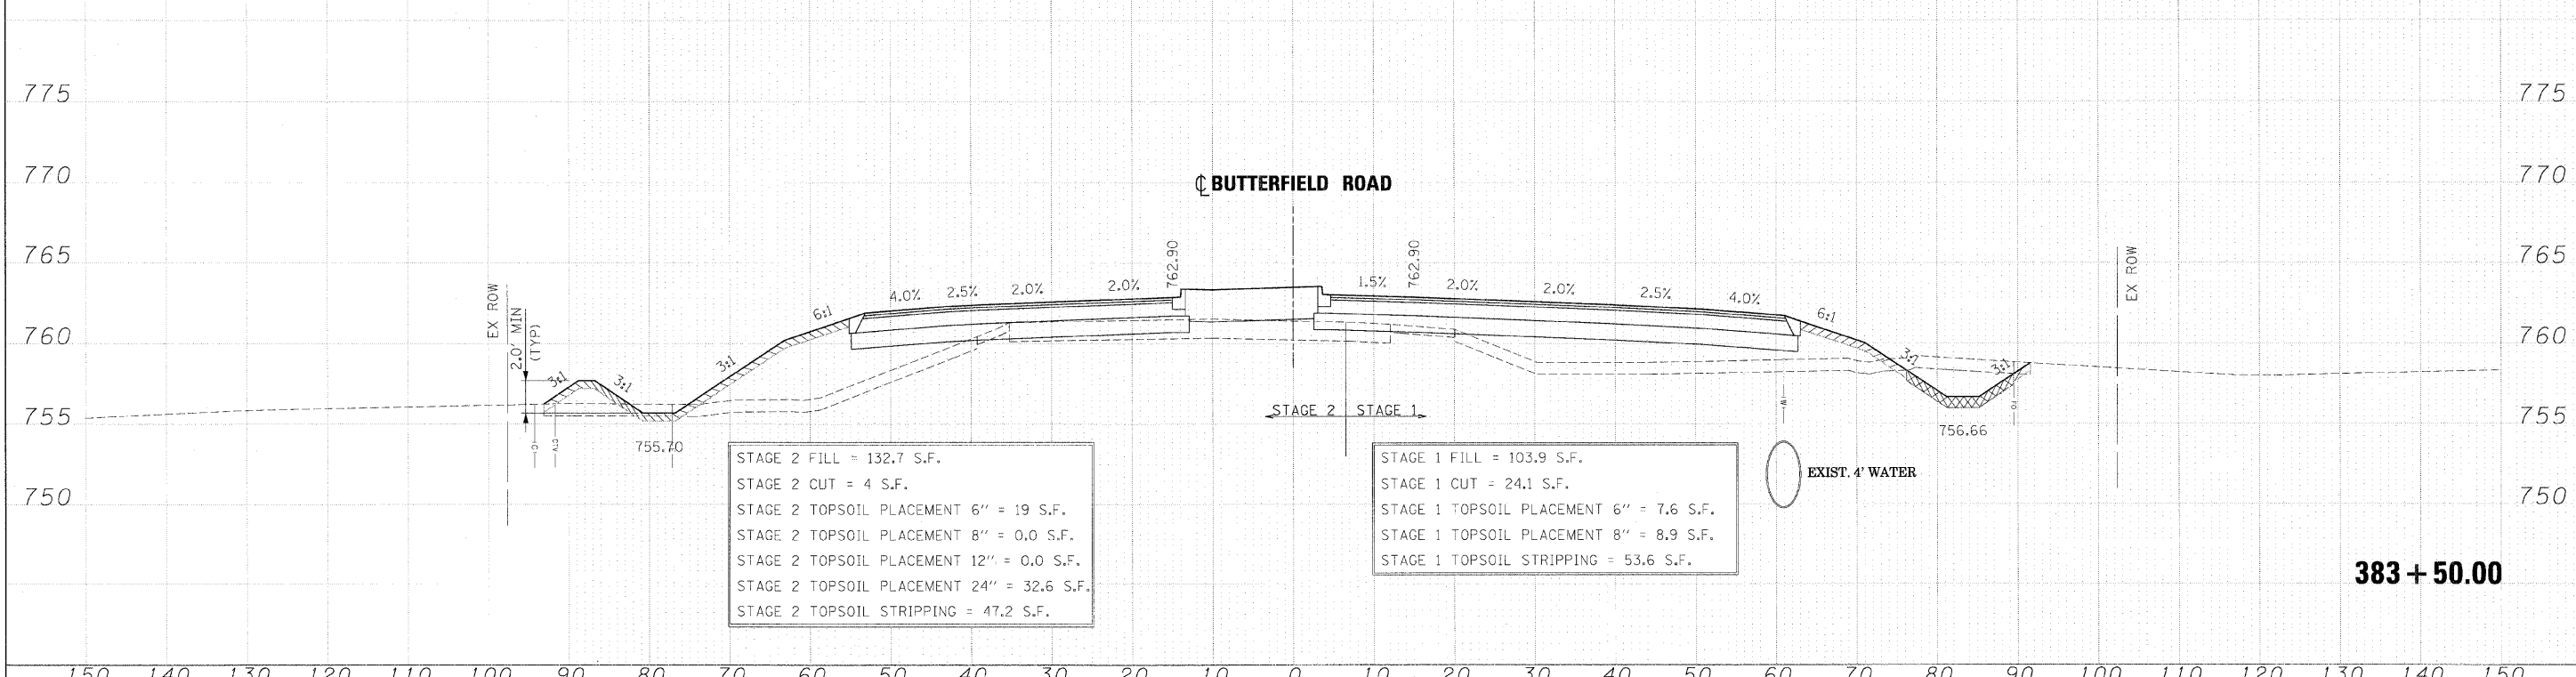


FINAL SURVEY	SPRINGS	DATE
NOTE BOOK	PLOTTED	BY
NO.	TEMPLATE	
	AREAS	
	CHECKED	

ORIGINAL SURVEY	SPRINGS	DATE
NOTE BOOK	PLOTTED	BY
NO.	TEMPLATE	
	AREAS	
	CHECKED	

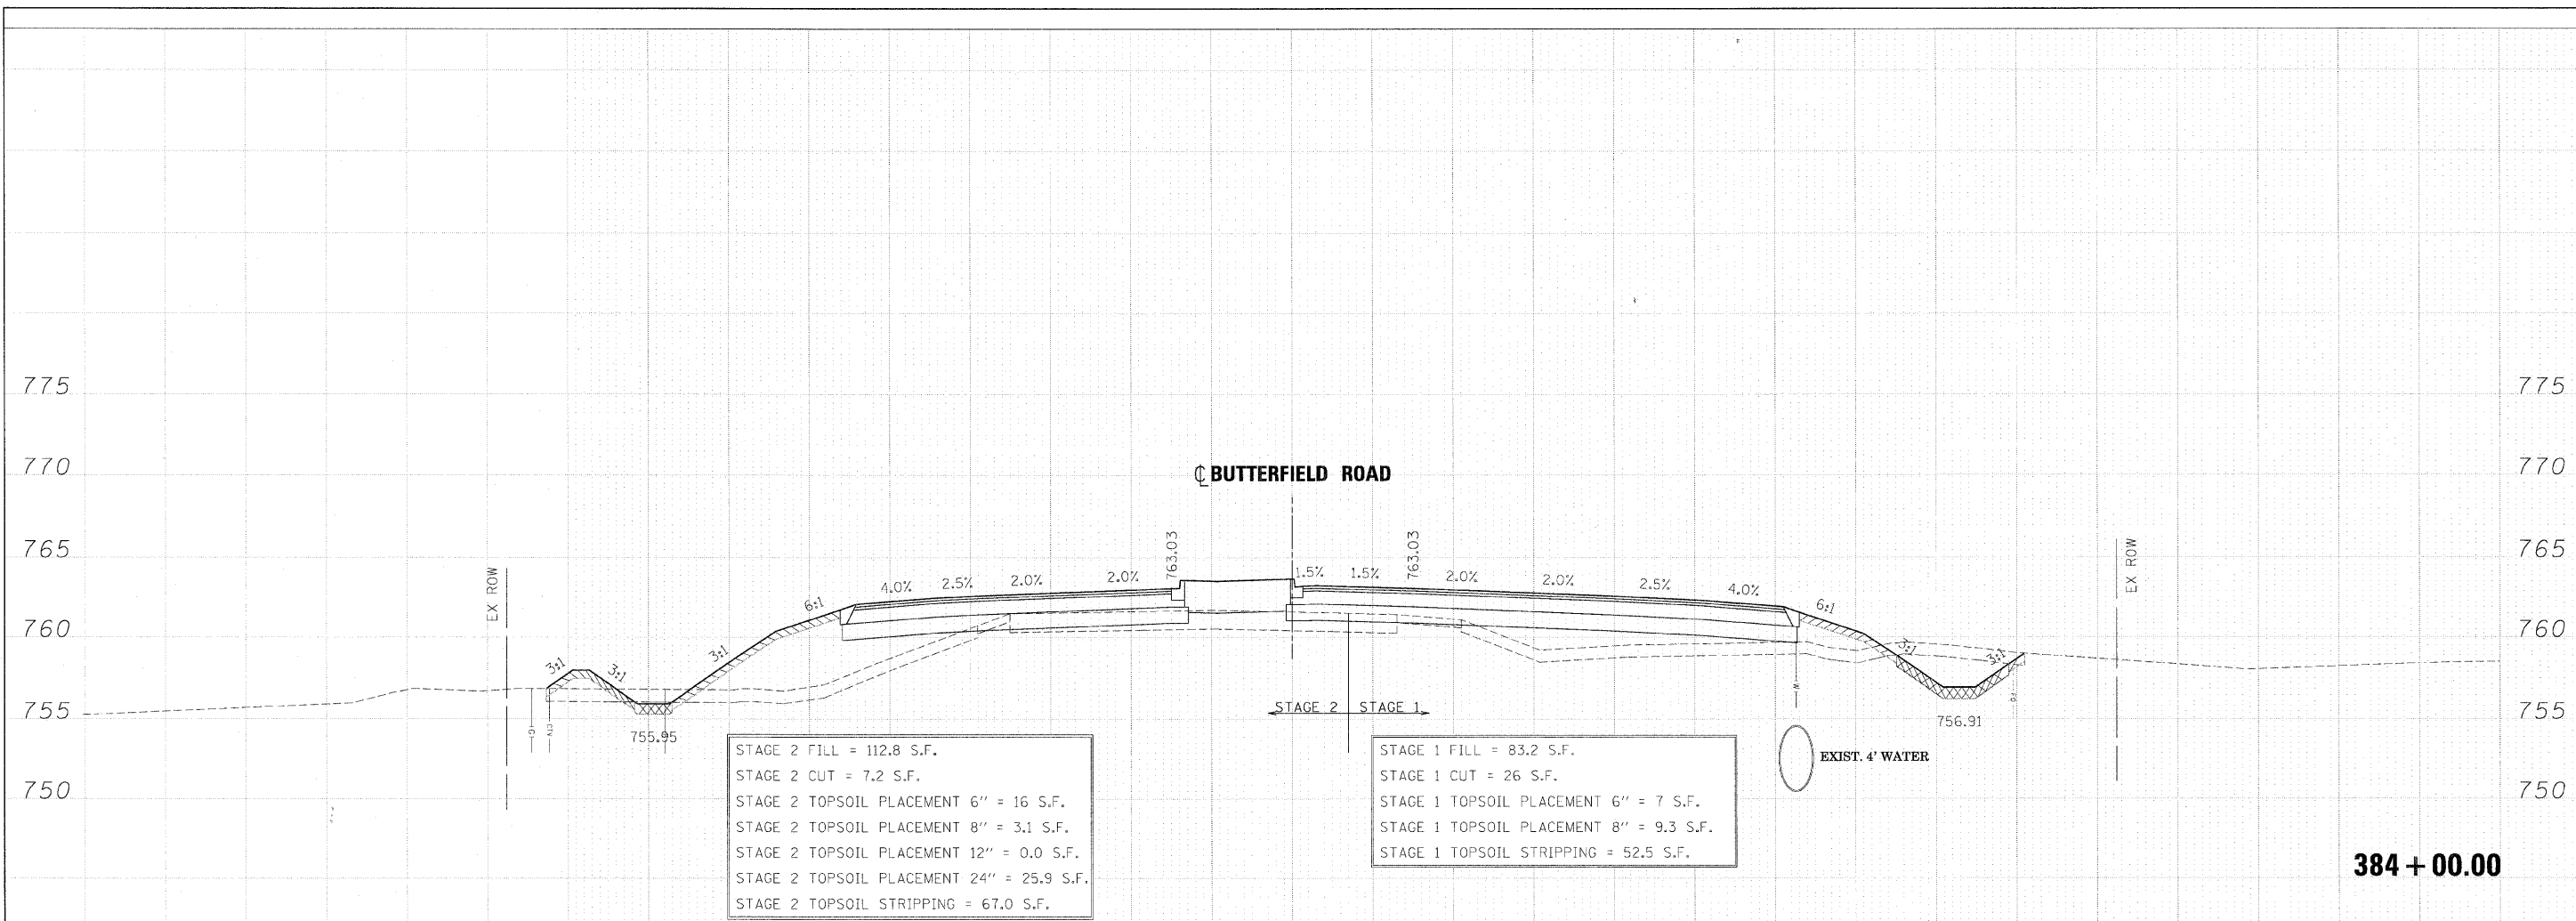

FILE NAME = ...	DESIGNED - JMM	REVISED -	<b>benesch</b>	<b>STATE OF ILLINOIS DEPARTMENT OF TRANSPORTATION</b>	<b>CROSS SECTIONS - IL RTE 56</b>	F.A. RTE.	SECTION	COUNTY	TOTAL SHEETS	SHEET NO.
USER NAME =	DRAWN - BMH	REVISED -				365	(57 & 58)WRS-2	DUPAGE	681	591
PLLOT DATE = 12/7/2010	CHECKED - RMT	REVISED -				CONTRACT NO. 62419				
	DATE - 12/6/10	REVISED -				ILLINOIS FED. AID PROJECT				