


FINAL	DATE
SURVEY	BY
PLOTTED	
NOTE BOOK	
TEMPLATE	
AREAS	
CHECKED	
NO.	

ORIGINAL	DATE
SURVEY	BY
PLOTTED	
NOTE BOOK	
TEMPLATE	
AREAS	
CHECKED	
NO.	

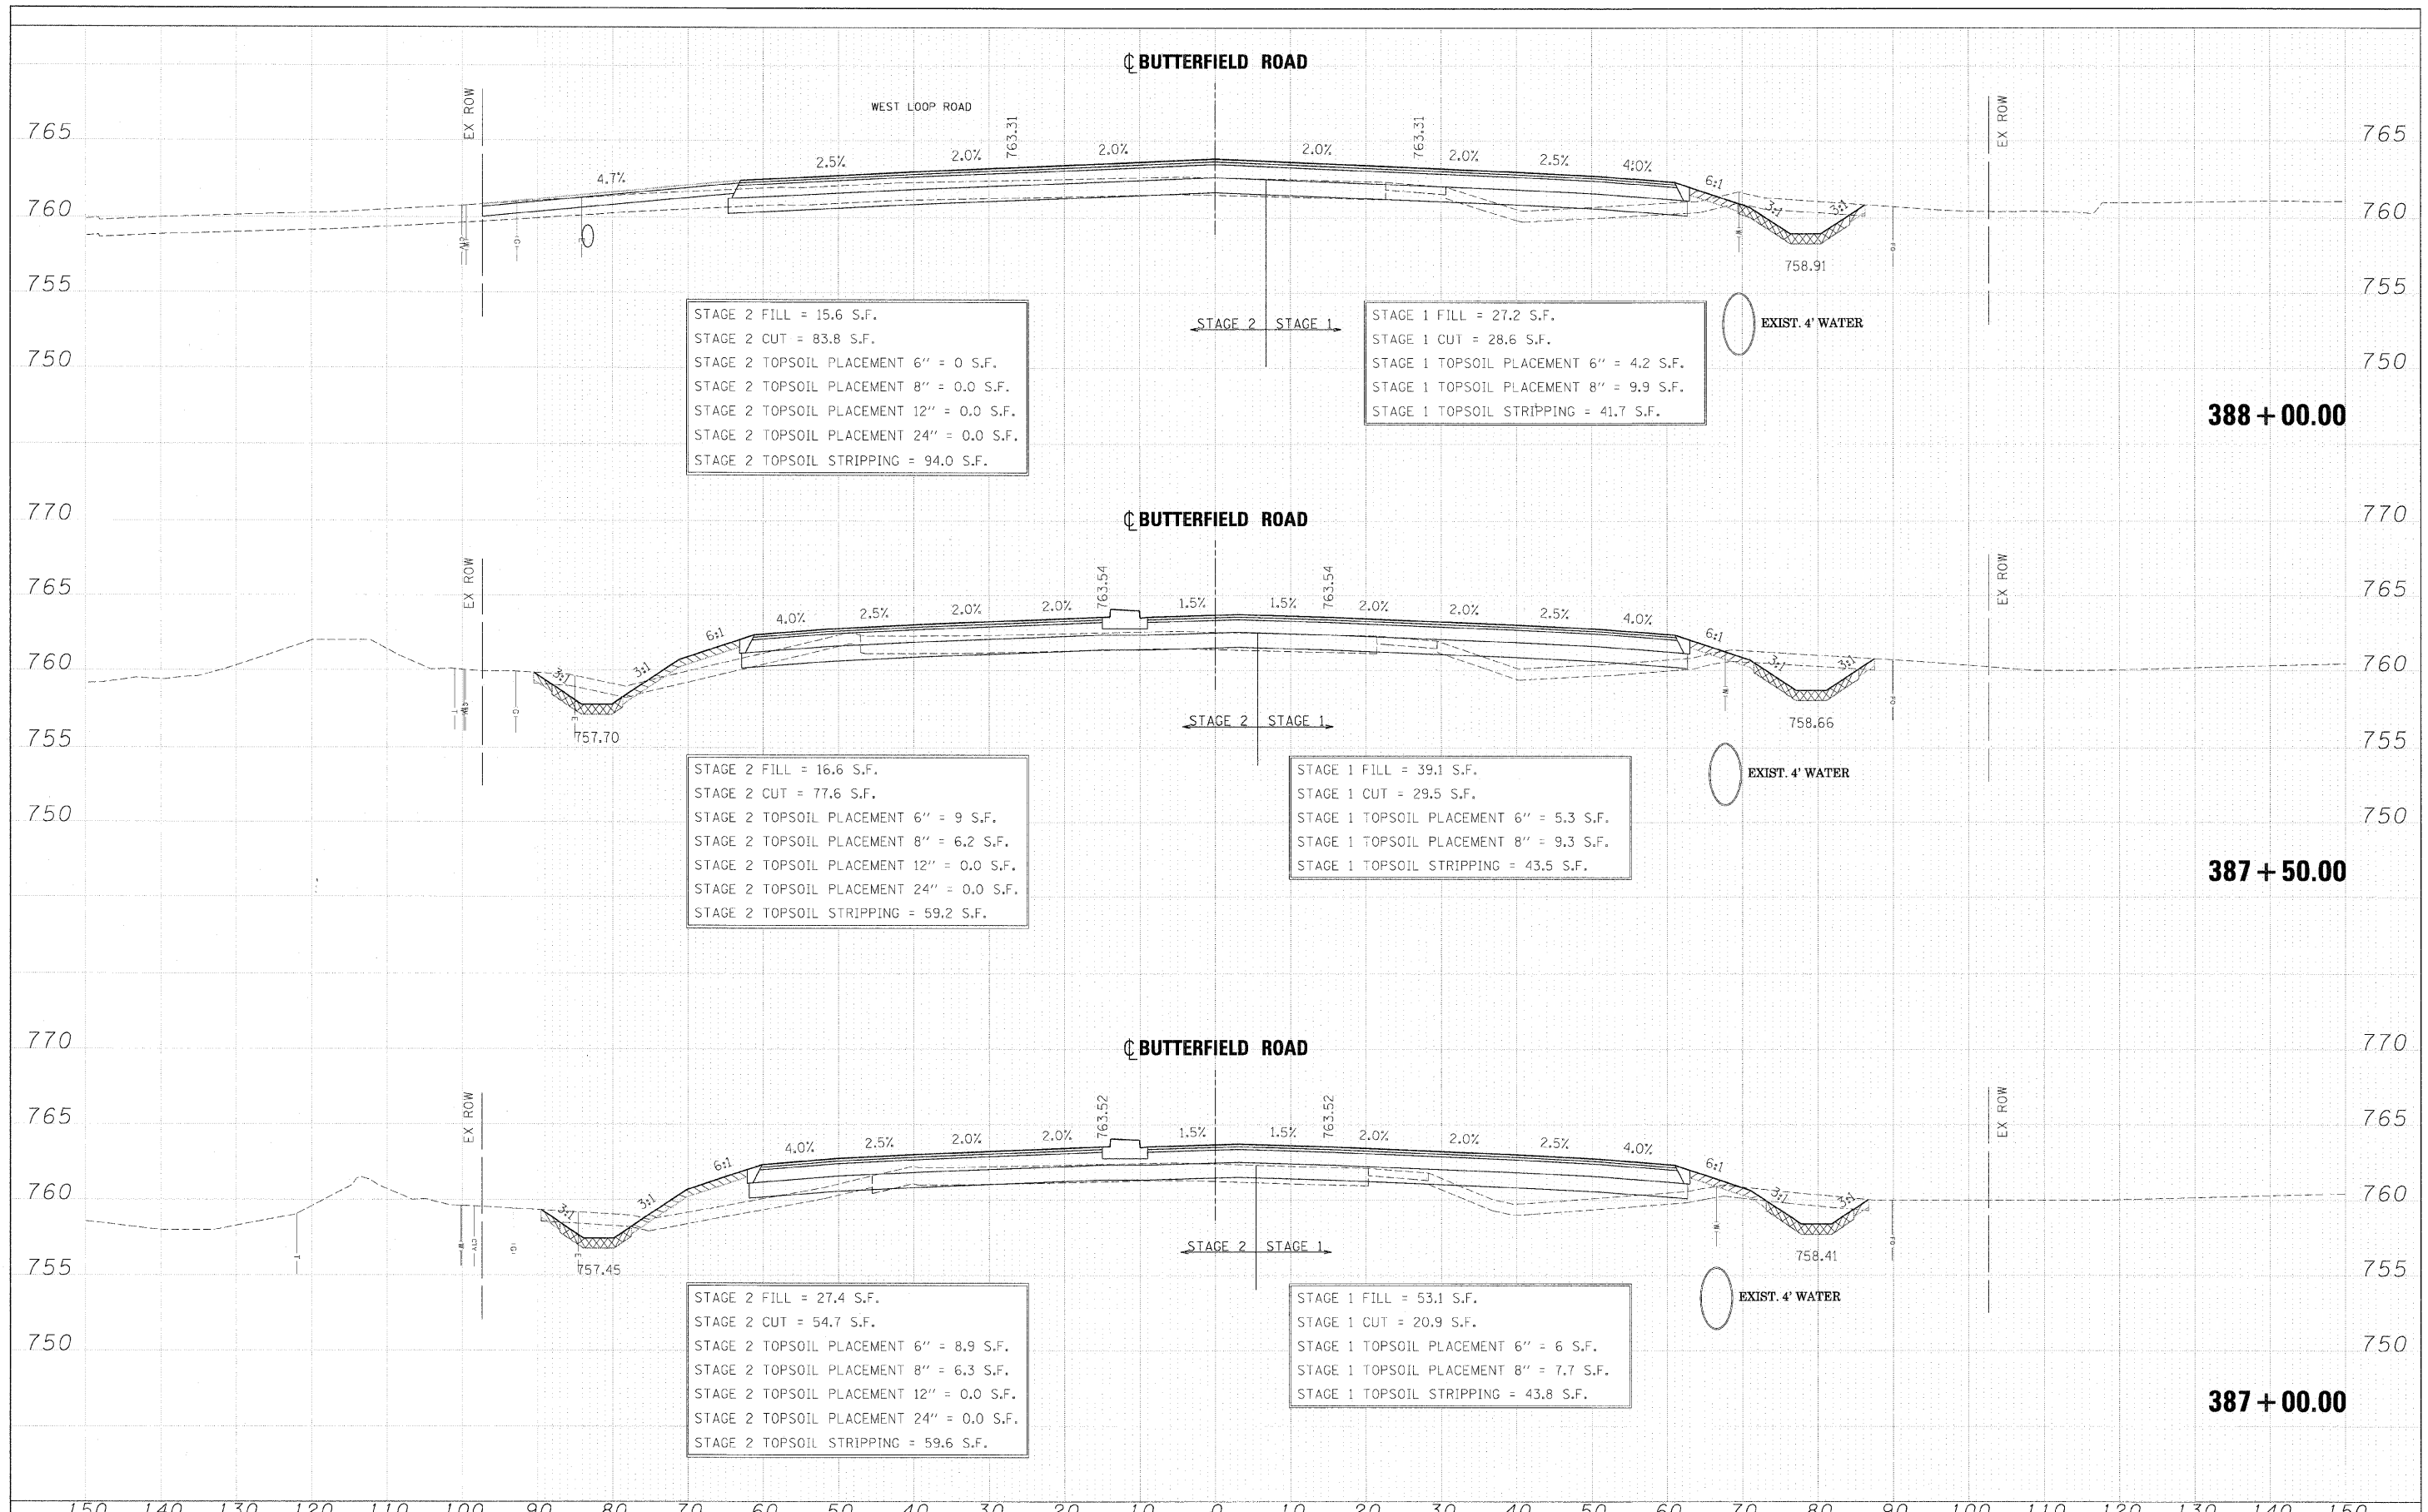

FILE NAME =	DESIGNED - JMM	REVISED -		STATE OF ILLINOIS		CROSS SECTIONS - IL RTE 56		F.A. RTE.	SECTION	COUNTY	TOTAL SHEETS	SHEET NO.
...ND162419-X5-56.DGN	DRAWN - BMH	REVISED -		DEPARTMENT OF TRANSPORTATION		365	(57 & 58)WRS-2	DUPAGE	681	594		
USER NAME = tblank	CHECKED - RMT	REVISED -				SCALE:		SHEET NO. 152 OF 189 SHEETS		STA. 387+00.00 TO STA. 388+00.00	CONTRACT NO. 62419	
PLOT DATE = 12/7/22.2	DATE - 12/6/10	REVISED -								ILLINOIS FED. AID PROJECT		