


DATE	
BY	
REVISIONS	
NO.	
DATE	
BY	
REVISIONS	
NO.	
DATE	
BY	
REVISIONS	
NO.	

DATE	
BY	
REVISIONS	
NO.	
DATE	
BY	
REVISIONS	
NO.	
DATE	
BY	
REVISIONS	
NO.	

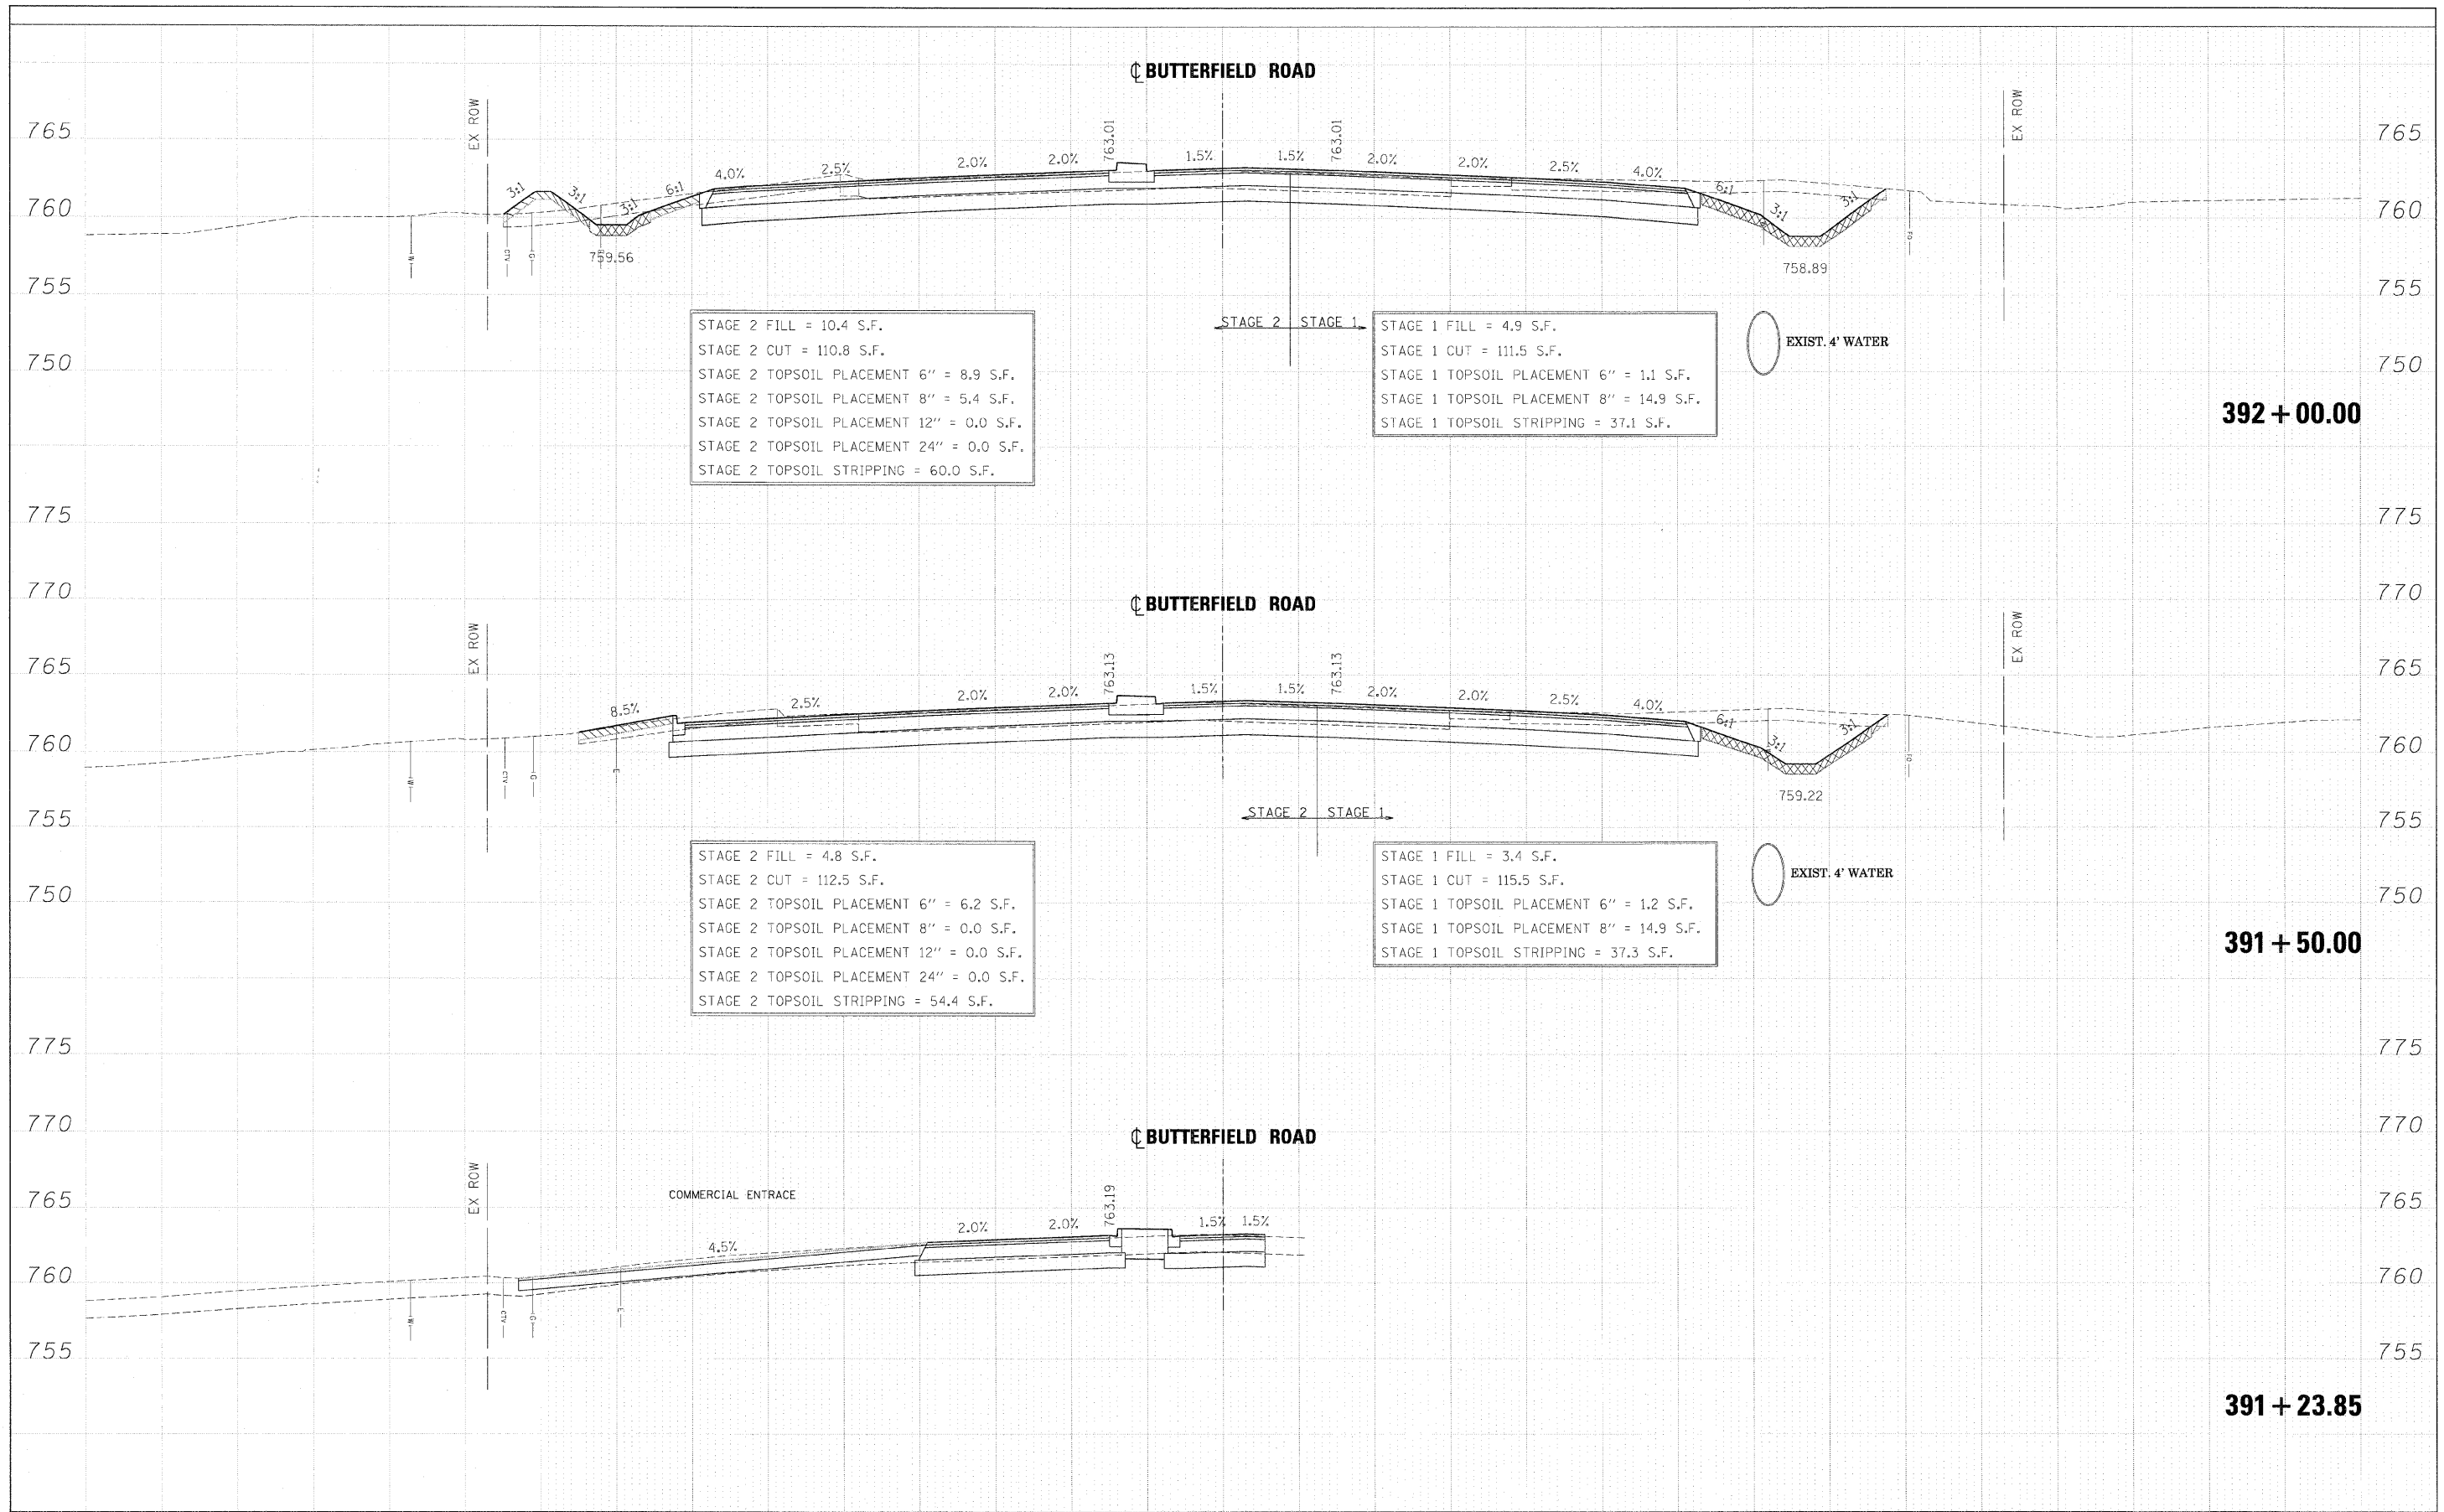

FILE NAME = ...ND162419-X5_56.DGN	DESIGNED - JMM	REVISED -	<b>benesch</b>	<b>STATE OF ILLINOIS DEPARTMENT OF TRANSPORTATION</b>	<b>CROSS SECTIONS - IL RTE 56</b>	F.A. RTE.	SECTION	COUNTY	TOTAL SHEETS	SHEET NO.
USER NAME = tbtank	DRAWN - BMH	REVISED -				365	(57 & 58)WRS-2	DUPAGE	681	599
DATE = 12/7/2010	CHECKED - RMT	REVISED -				CONTRACT NO. 62419				
DATE = 12/6/10	DATE - 12/6/10	REVISED -				ILLINOIS FED. AID PROJECT				