
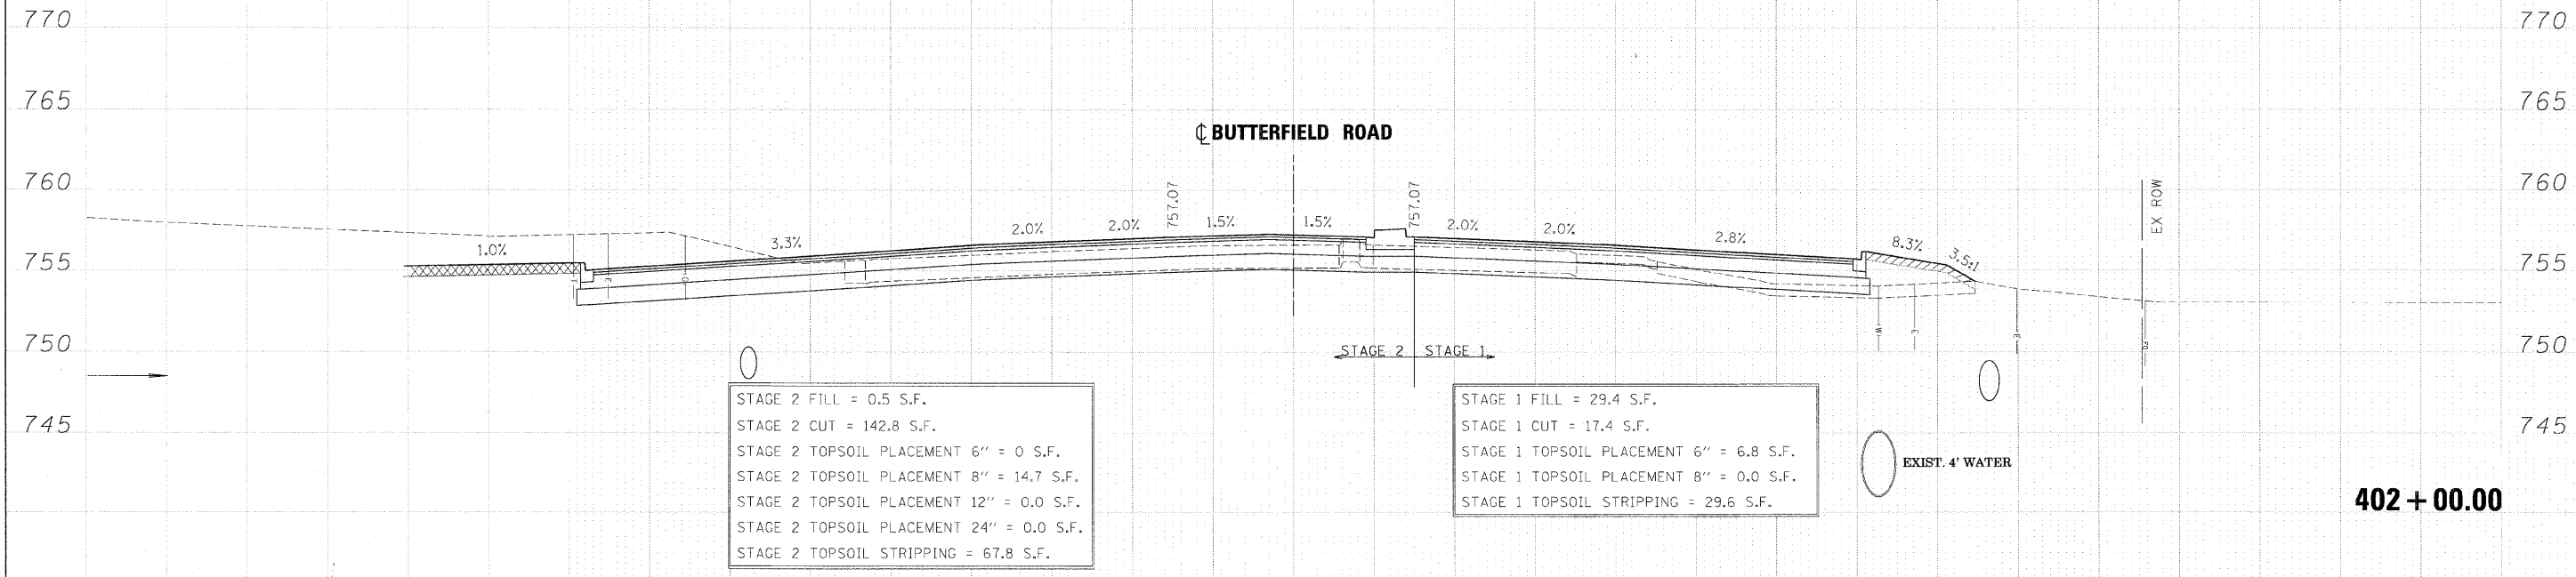


FINAL	DATE
SURVEY	BY
PLOTTED	
TEMPLATE	
NOTE BOOK	
AREAS CHECKED	
NO.	

ORIGINAL	DATE
SURVEY	BY
PLOTTED	
TEMPLATE	
NOTE BOOK	
AREAS CHECKED	
NO.	

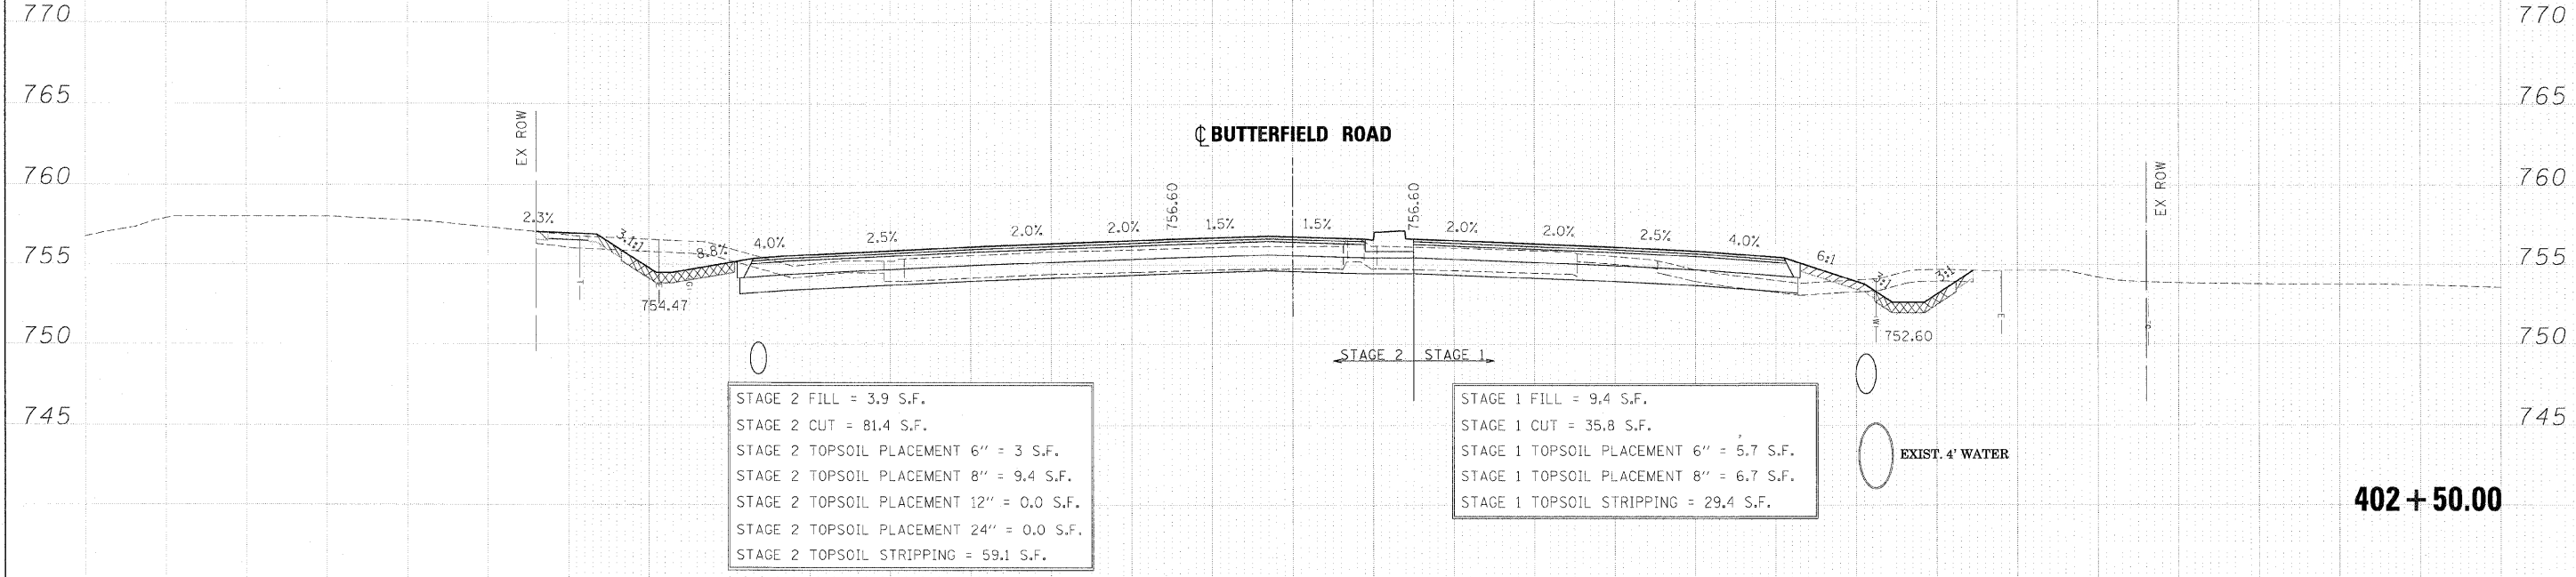

FILE NAME =	DESIGNED - JMM	REVISED -		STATE OF ILLINOIS		CROSS SECTIONS - IL RTE 56		F.A. RTE.	SECTION	COUNTY	TOTAL SHEET NO.	
...NDIG2419-XS.56.DGN	DRAWN - BMH	REVISED -		DEPARTMENT OF TRANSPORTATION		SCALE:		365	(57 & 58)WRS-2	DUPAGE	681	609
USER NAME = tblank	CHECKED - RMT	REVISED -				SHEET NO. 167 OF 189 SHEETS		STA. 402+00.00 TO STA. 402+50.00		CONTRACT NO. 62419		
PLOT DATE = 12/7/2010	DATE - 12/6/10	REVISED -								ILLINOIS FED. AID PROJECT		