


DATE	
BY	
FINAL SURVEY	
SURVEY PLOTTED	
NOTE BOOK	
AREAS CHECKED	
NO.	

DATE	
BY	
ORIGINAL SURVEY	
SURVEY PLOTTED	
NOTE BOOK	
AREAS CHECKED	
NO.	

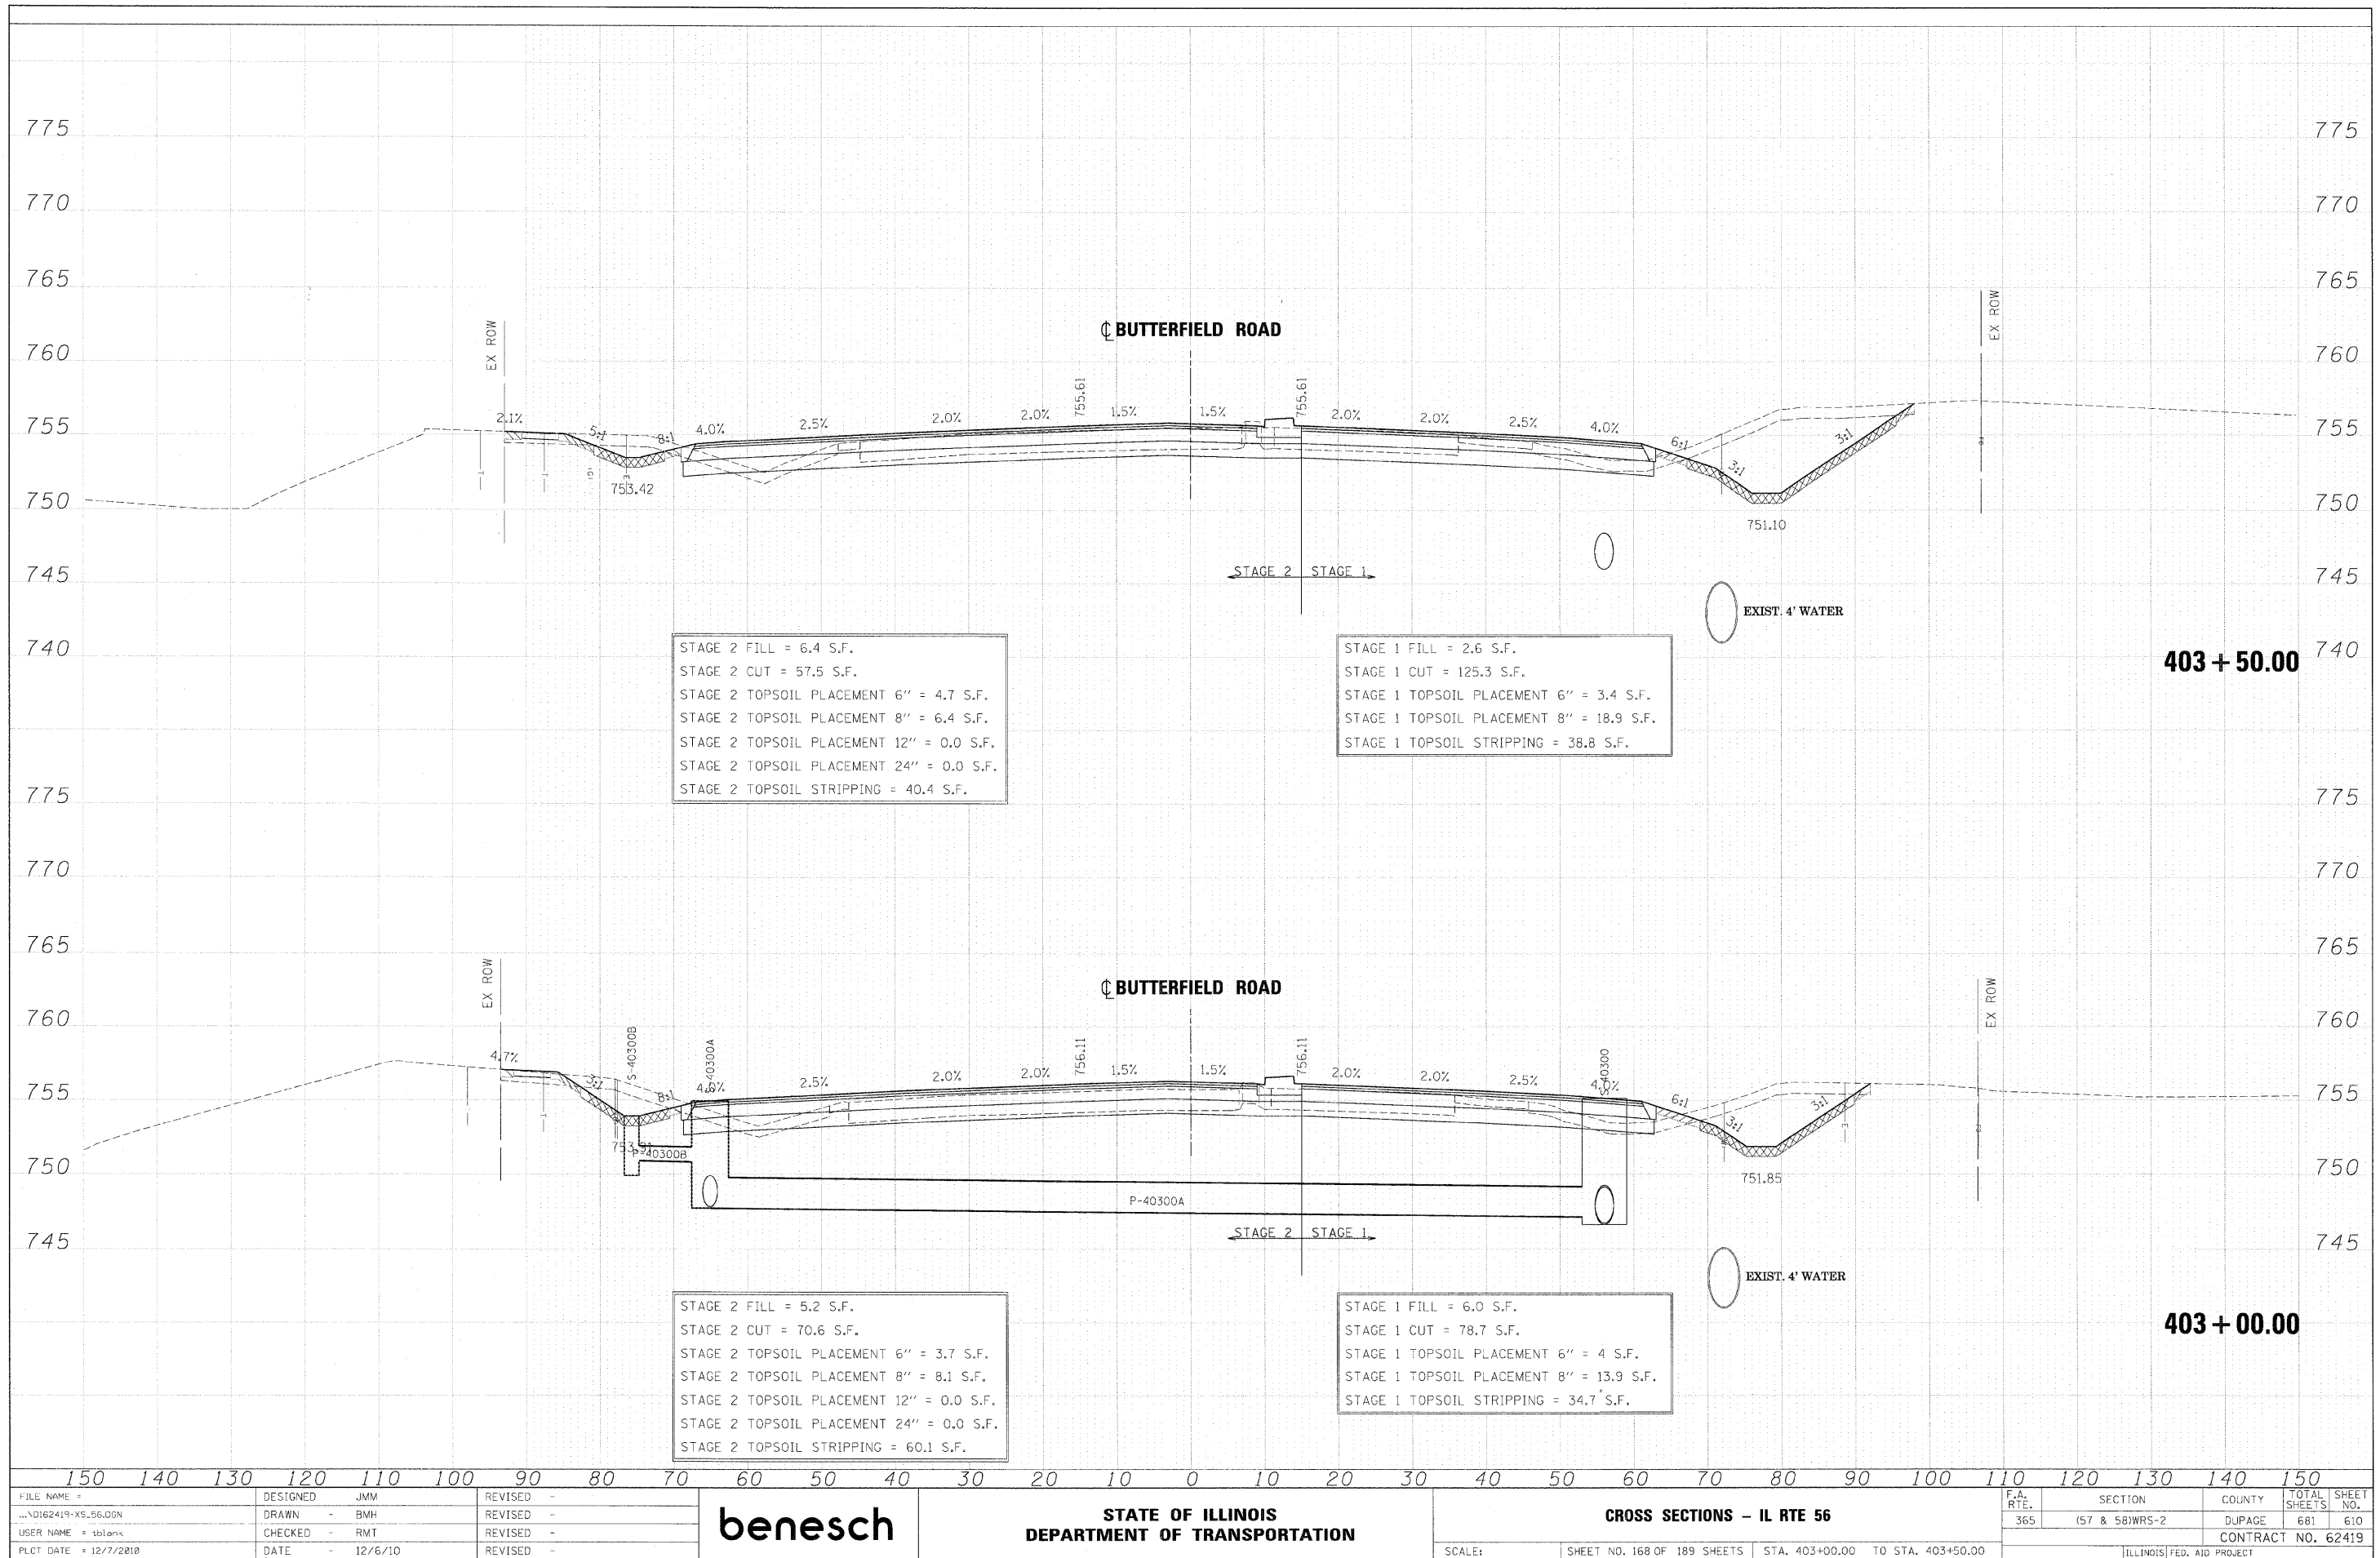

FILE NAME =	DESIGNED - JMM	REVISED -		STATE OF ILLINOIS		CROSS SECTIONS - IL RTE 56		F.A. RTE.	SECTION	COUNTY	TOTAL SHEETS	SHEET NO.
...ND162419-XS-56.DGN	DRAWN - BMH	REVISED -		DEPARTMENT OF TRANSPORTATION		365	(57 & 58)WRS-2	DUPAGE	681	610		
USER NAME = tblank	CHECKED - RMT	REVISED -		SCALE:		SHEET NO. 168 OF 189 SHEETS		CONTRACT NO. 62419		ILLINOIS FED. AID PROJECT		
PLCT DATE = 12/7/2010	DATE - 12/6/10	REVISED -		STA. 403+00.00 TO STA. 403+50.00								