


FINAL SURVEY	SURVEYED	DATE
NOTE BOOK	PLOTTED	BY
NO.	TEMPLATE	
	AREAS	
	CHECKED	

ORIGINAL SURVEY	SURVEYED	DATE
NOTE BOOK	PLOTTED	BY
NO.	TEMPLATE	
	AREAS	
	CHECKED	

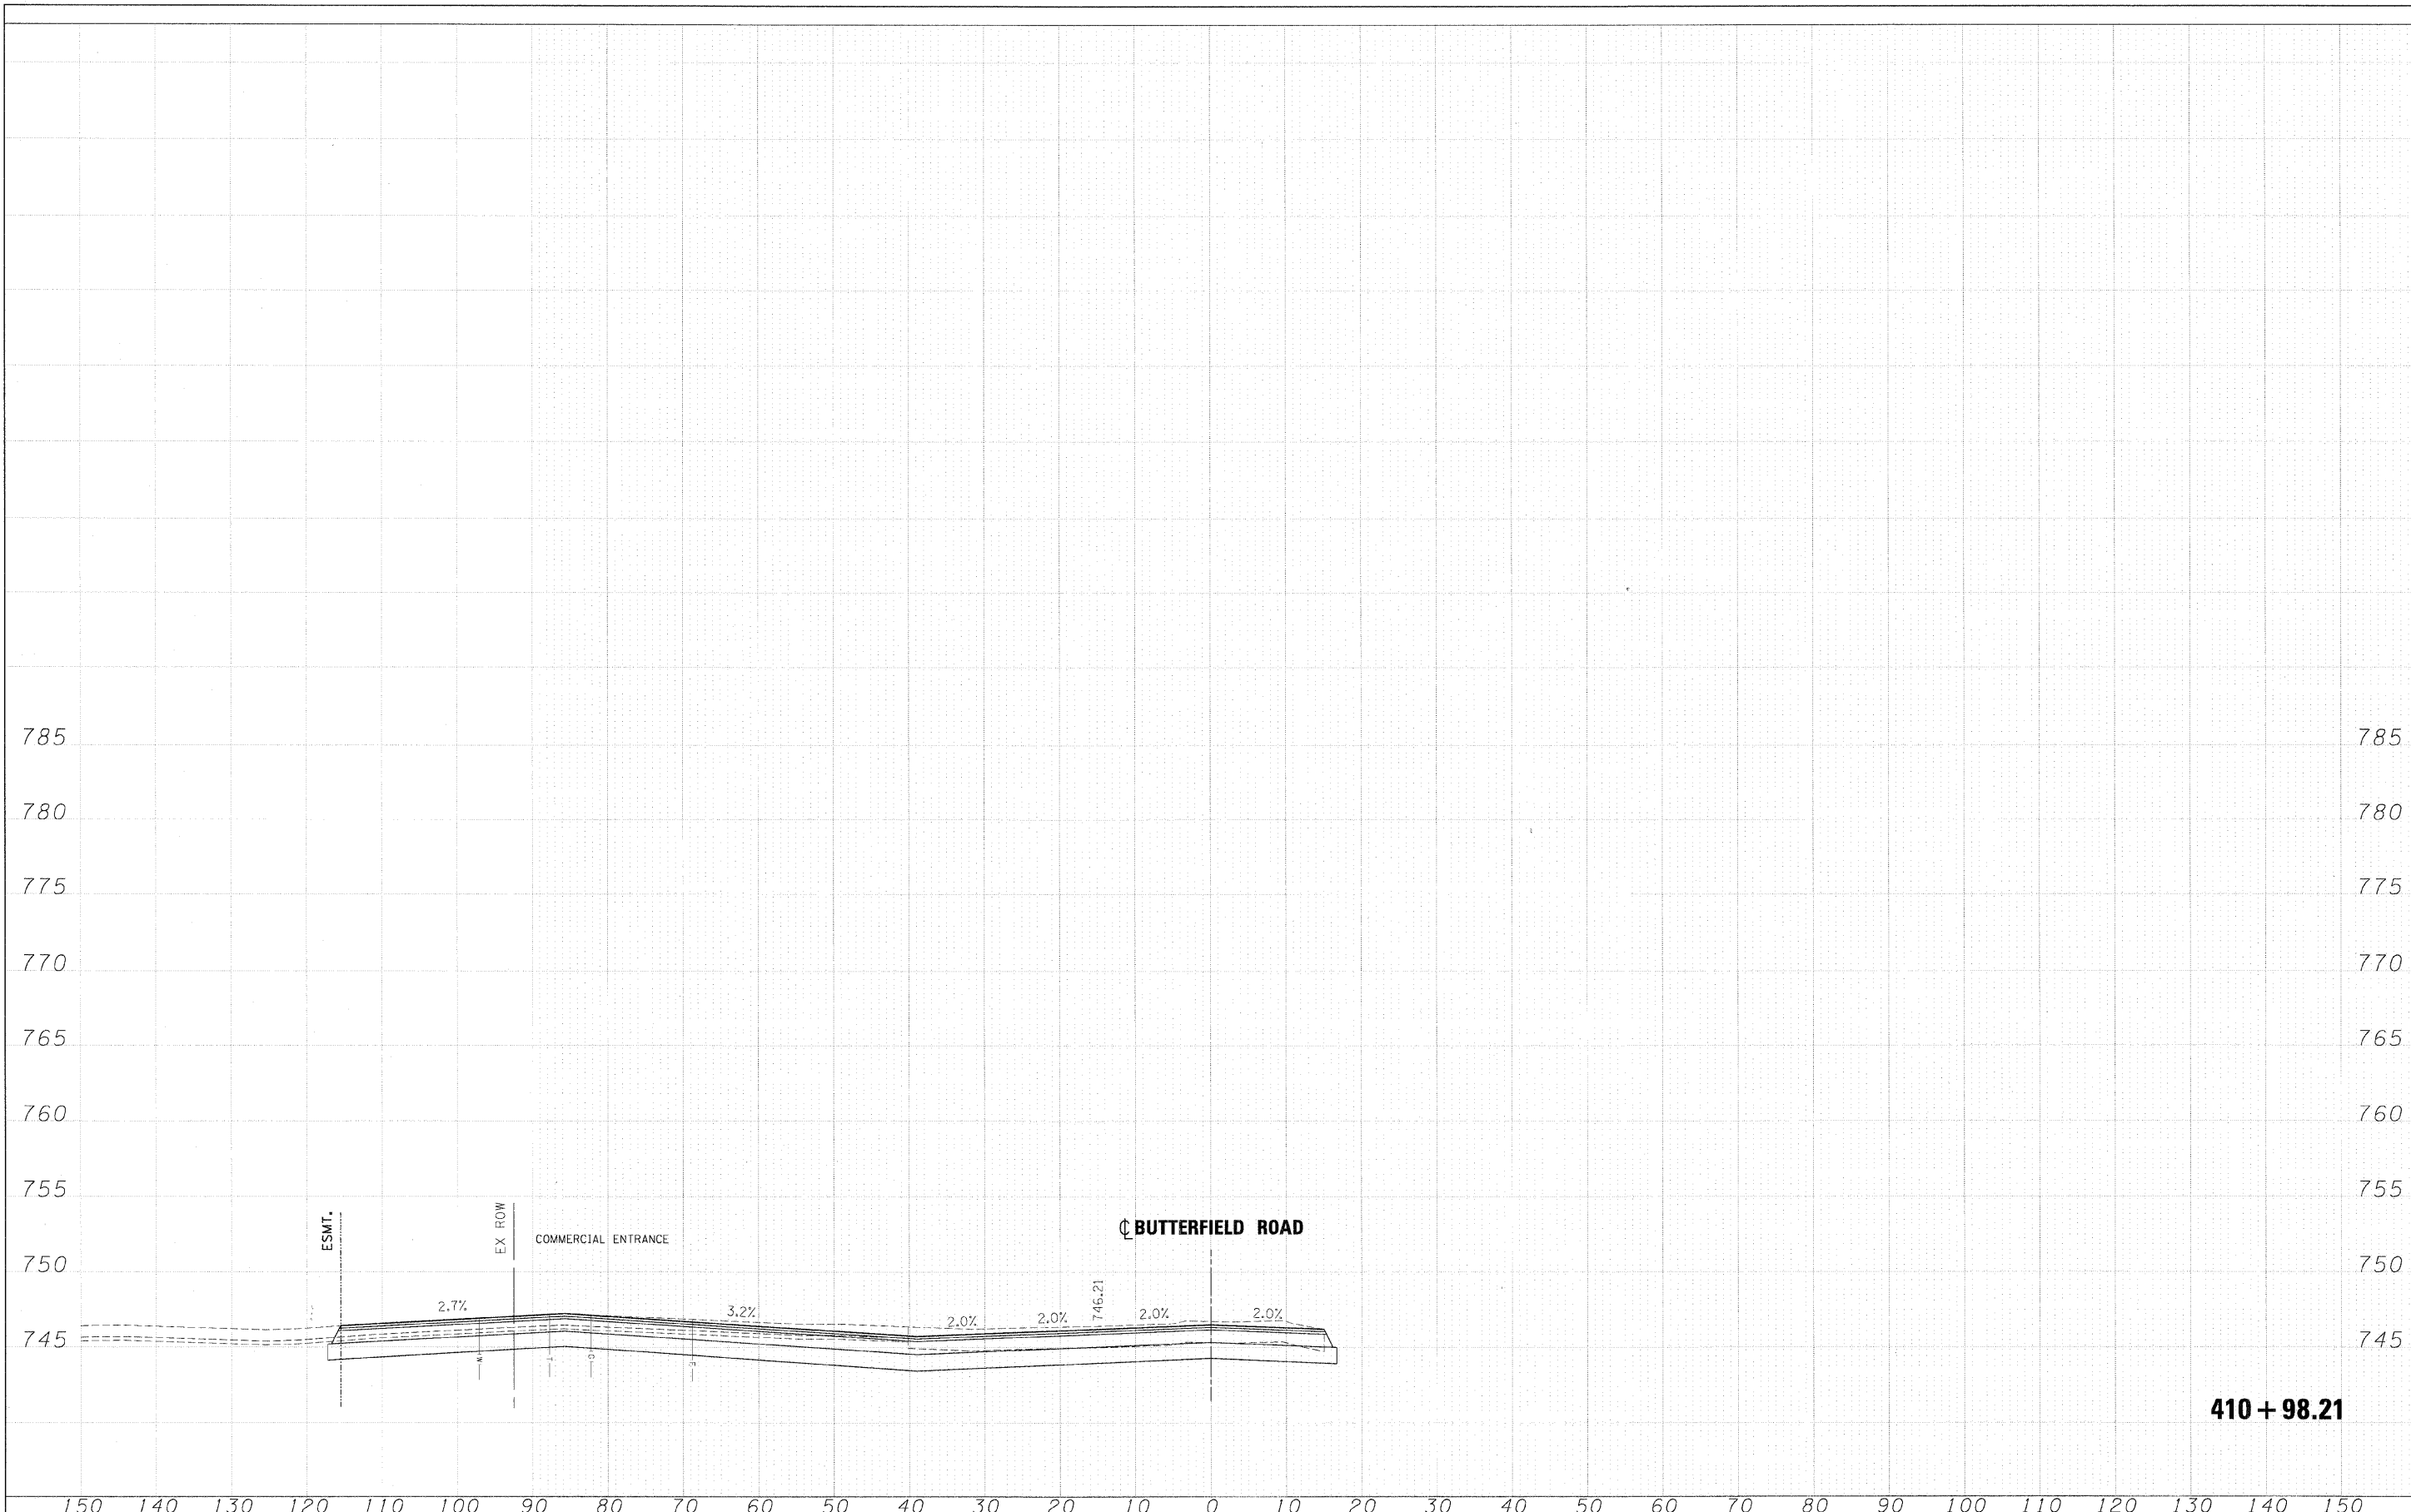

FILE NAME =	DESIGNED - JMM	REVISED -		STATE OF ILLINOIS		CROSS SECTIONS - IL RTE 56		F.A. RTE.	SECTION	COUNTY	TOTAL SHEETS	SHEET NO.
...\\D162419-X5-56.DGN	DRAWN - BMH	REVISED -		DEPARTMENT OF TRANSPORTATION		365	(57 & 58)WRS-2	DUPAGE	681	620		
USER NAME = tbienk	CHECKED - RMT	REVISED -		SCALE:		SHEET NO. 178 OF 189 SHEETS	STA. 410+98.21	TO STA. 410+98.21	ILLINOIS FED. AID PROJECT			
PLOT DATE = 12/7/2012	DATE - 12/6/10	REVISED -										