
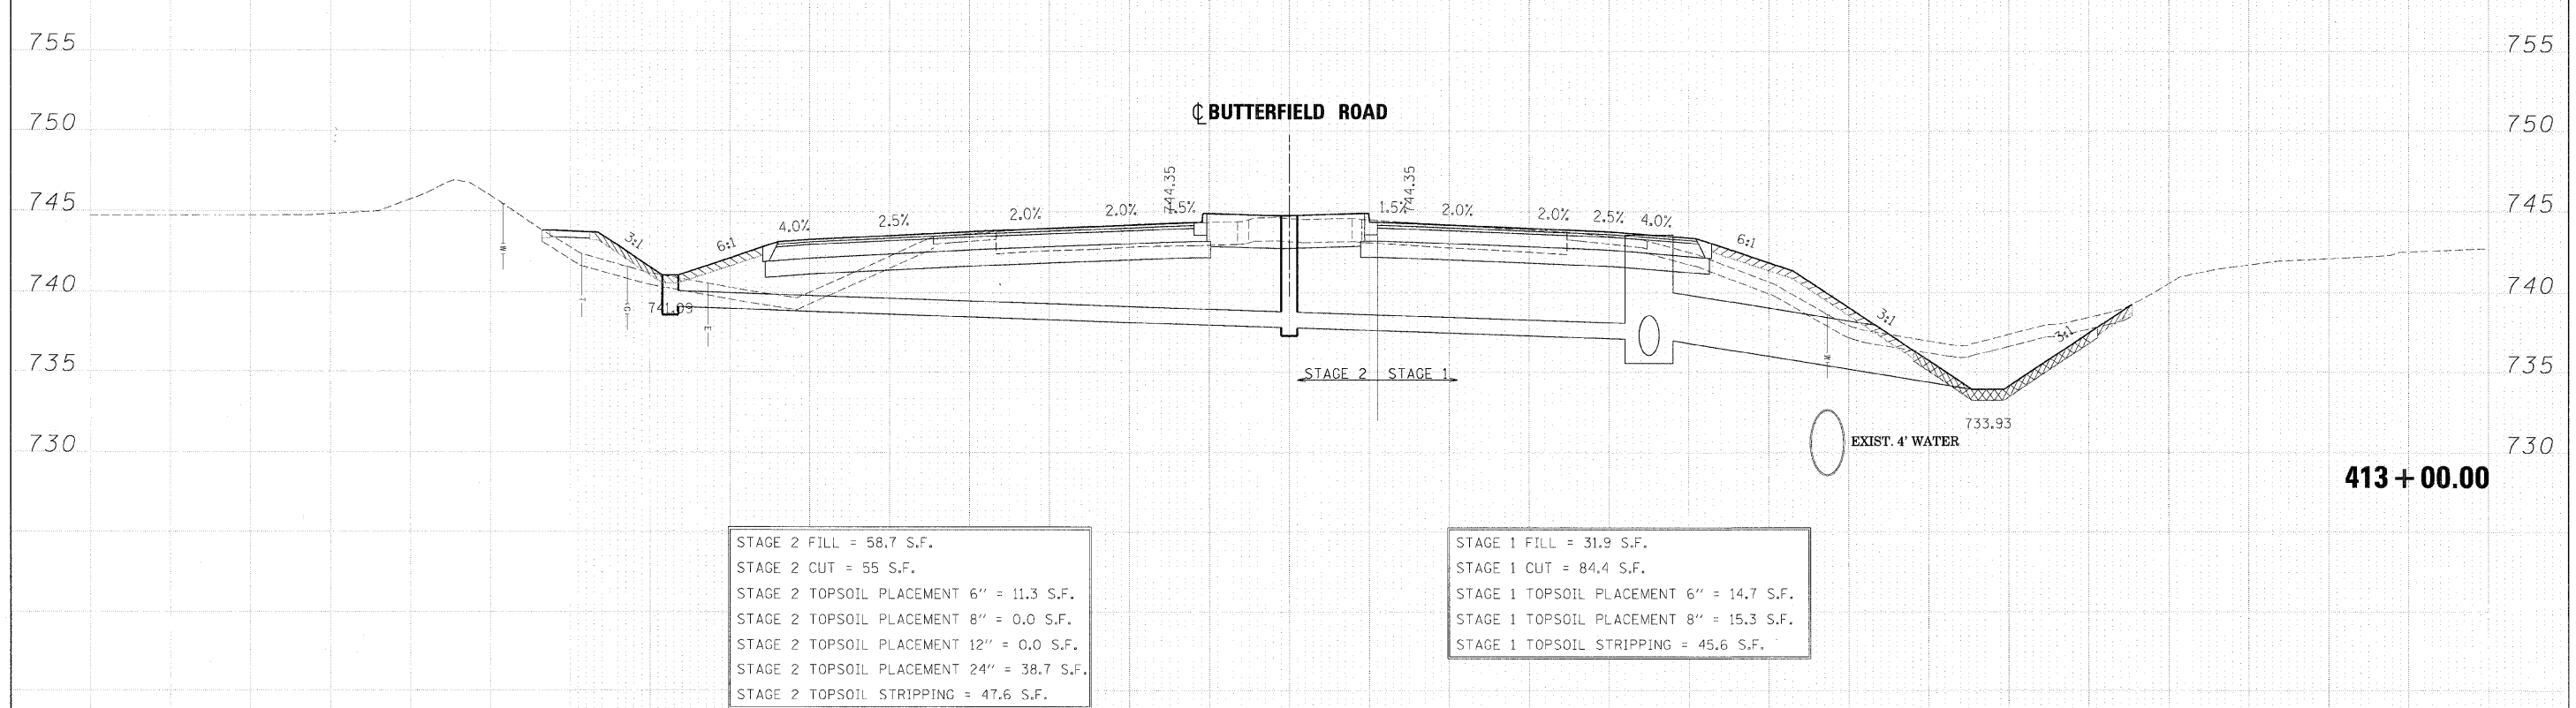


DATE	
BY	
FINAL SURVEY	
REVISED	
PLOTTED	
TEMPLATE	
AREAS	
CHECKED	
NO.	

DATE	
BY	
ORIGINAL SURVEY	
REVISED	
PLOTTED	
TEMPLATE	
AREAS	
CHECKED	
NO.	

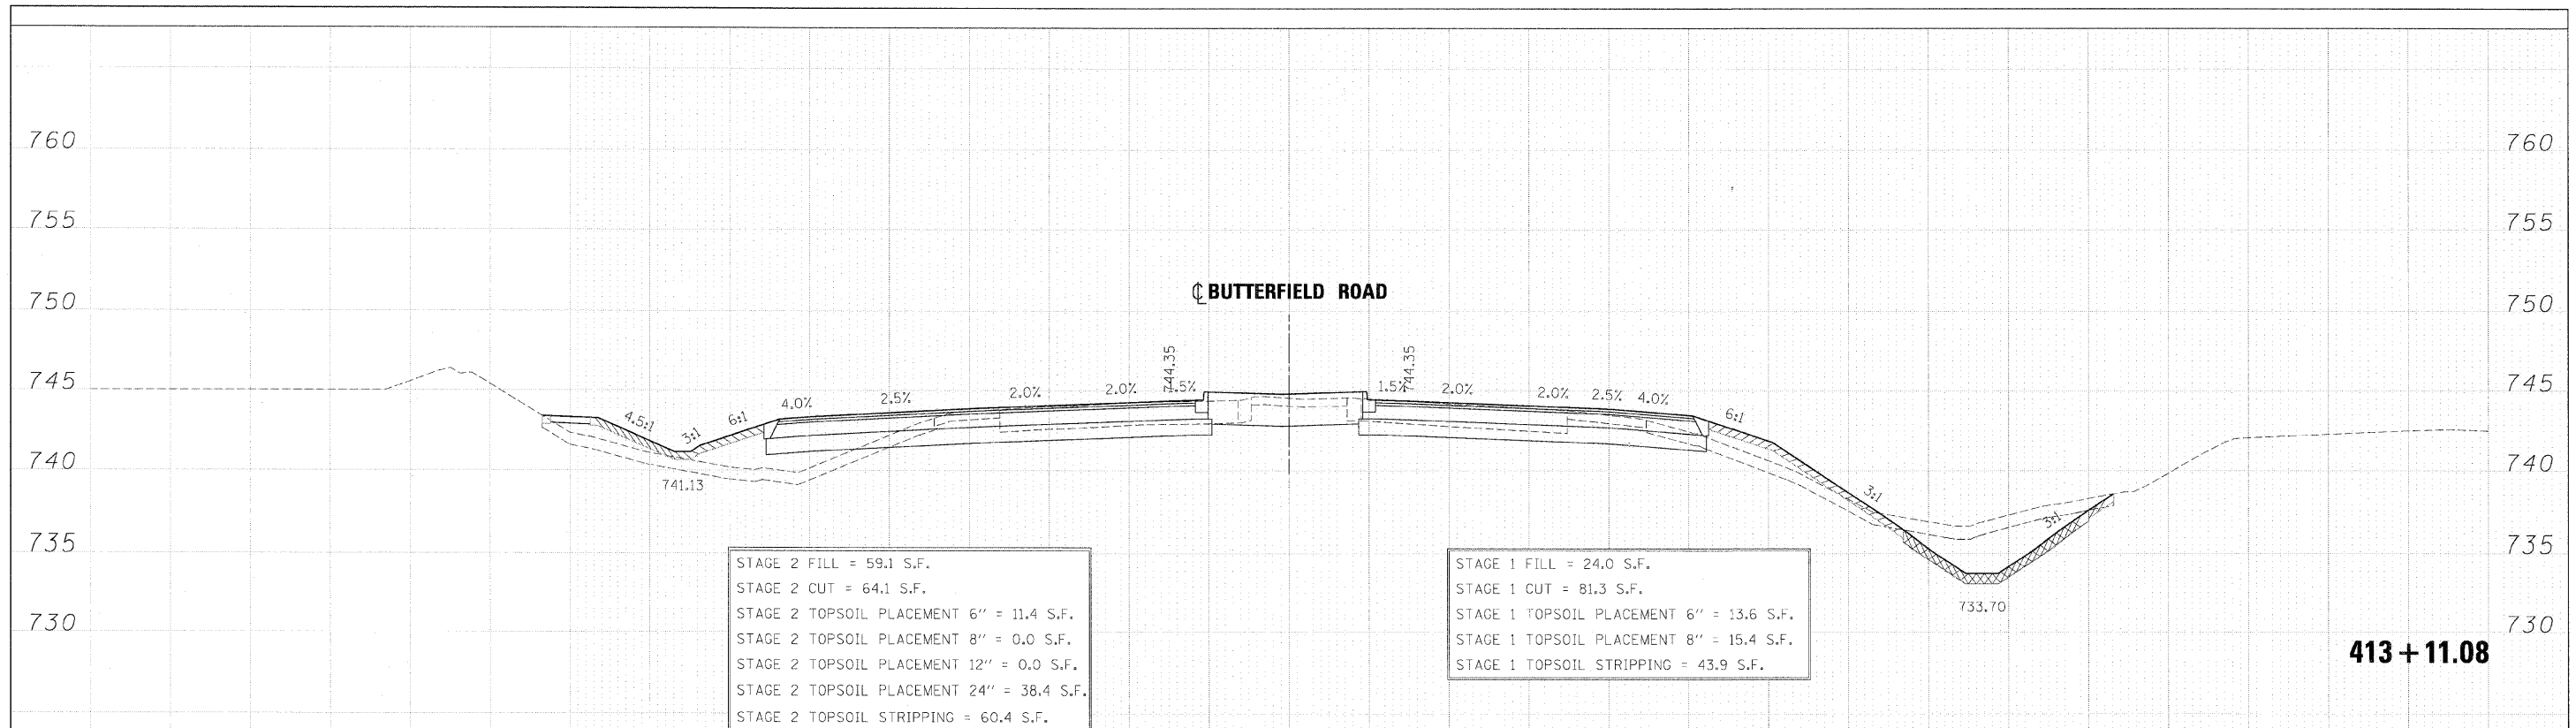

150 140 130 120 110 100 90 80 70 60 50 40 30 20 10 0 10 20 30 40 50 60 70 80 90 100 110 120 130 140 150	FILE NAME = ...NDIG2419-XS_56.DGN	DESIGNED - JMM	REVISED -	benesch	STATE OF ILLINOIS DEPARTMENT OF TRANSPORTATION	CROSS SECTIONS - IL RTE 56	F.A. RTE. 365	SECTION (57 & 58)WRS-2	COUNTY DUPAGE	TOTAL SHEETS 681	SHEET NO. 625
USER NAME = tbi@benesch.com	CHECKED - RMT	REVISED -	CONTRACT NO. 62419								
PLOT DATE = 12/7/2010	DATE = 12/6/10	REVISED -	ILLINOIS FED. AID PROJECT								
SCALE: SHEET NO. 183 OF 189 SHEETS			STA. 413+00.00 TO STA. 413+11.08								